

12 12

# DAWSON'S REARRANGEMENT OF BLOCK 53

OF BANNING AND OLIVER'S ADDITION TO  
WEST ST PAUL, MINN.

SURVEYED BY GATES A. JOHNSON, C.E., IN AUGUST, 1885  
SCALE: FIFTY FEET TO ONE INCH.

I hereby certify to having surveyed and platted the property described on this plat as Dawson's Rearrangement of Block 53 of Banning and Oliver's Addition to West St Paul, Minn. and have placed iron monuments at the corners of the block as hereon shown, and the same is correct.  
Gates A. Johnson  
Surveyor.

We William Dawson and Mary F. Dawson, his wife, owners of Block 53 of Banning and Oliver's Addition to West St Paul, Minn. do hereby certify to having caused the same to be surveyed and rearranged as Dawson's Rearrangement of Block 53 of Banning and Oliver's Addition to West St Paul, Minn. as herein and hereon indicated and we do hereby give and dedicate to the public and for public use forever all the streets and alleys, as on this map or plat laid out and designated.  
In witness whereof we have hereunto set our hands and seals this 5th day of October A.D. 1885.  
In presence of  
Remond Chappin  
J. M. Hawks

William Dawson  
Mary F. Dawson

J. M. Hawks  
Notary Public  
Ramsey County,  
State of Minnesota.


Be it known that on this 5th day of October A.D. 1885 personally came before me William Dawson and Mary F. Dawson, his wife, to me personally known to be the same persons described in and who executed the foregoing instrument and acknowledged that they executed the same as their free act and deed.

St Paul, October 6th 1885.  
Examined and approved.  
J. P. Starkey  
Plat Commission.

Engineer's Office, 1885.  
I have examined this plat and recommend that it be approved and accepted by the Common Council of St Paul.  
L. W. Randall  
City Engineer.

St Paul, 1885.  
I certify that Dawson's Rearrangement of Block 53 of Banning and Oliver's Addition to West St Paul, Minn. as exhibited on this plat was accepted by the Common Council on the 6th day of October 1885. as an addition to this city.  
J. J. Quercus  
City Clerk, St Paul, Minn.

Auditor's Office, Ramsey Co. Minn. 1885.  
Taxes paid and assessed for this day of October 1885.  
James O'Brien  
County Auditor.  
City Treasurer, St Paul, Minn. (Oct) 12 1885.  
George Reid  
City Treasurer.

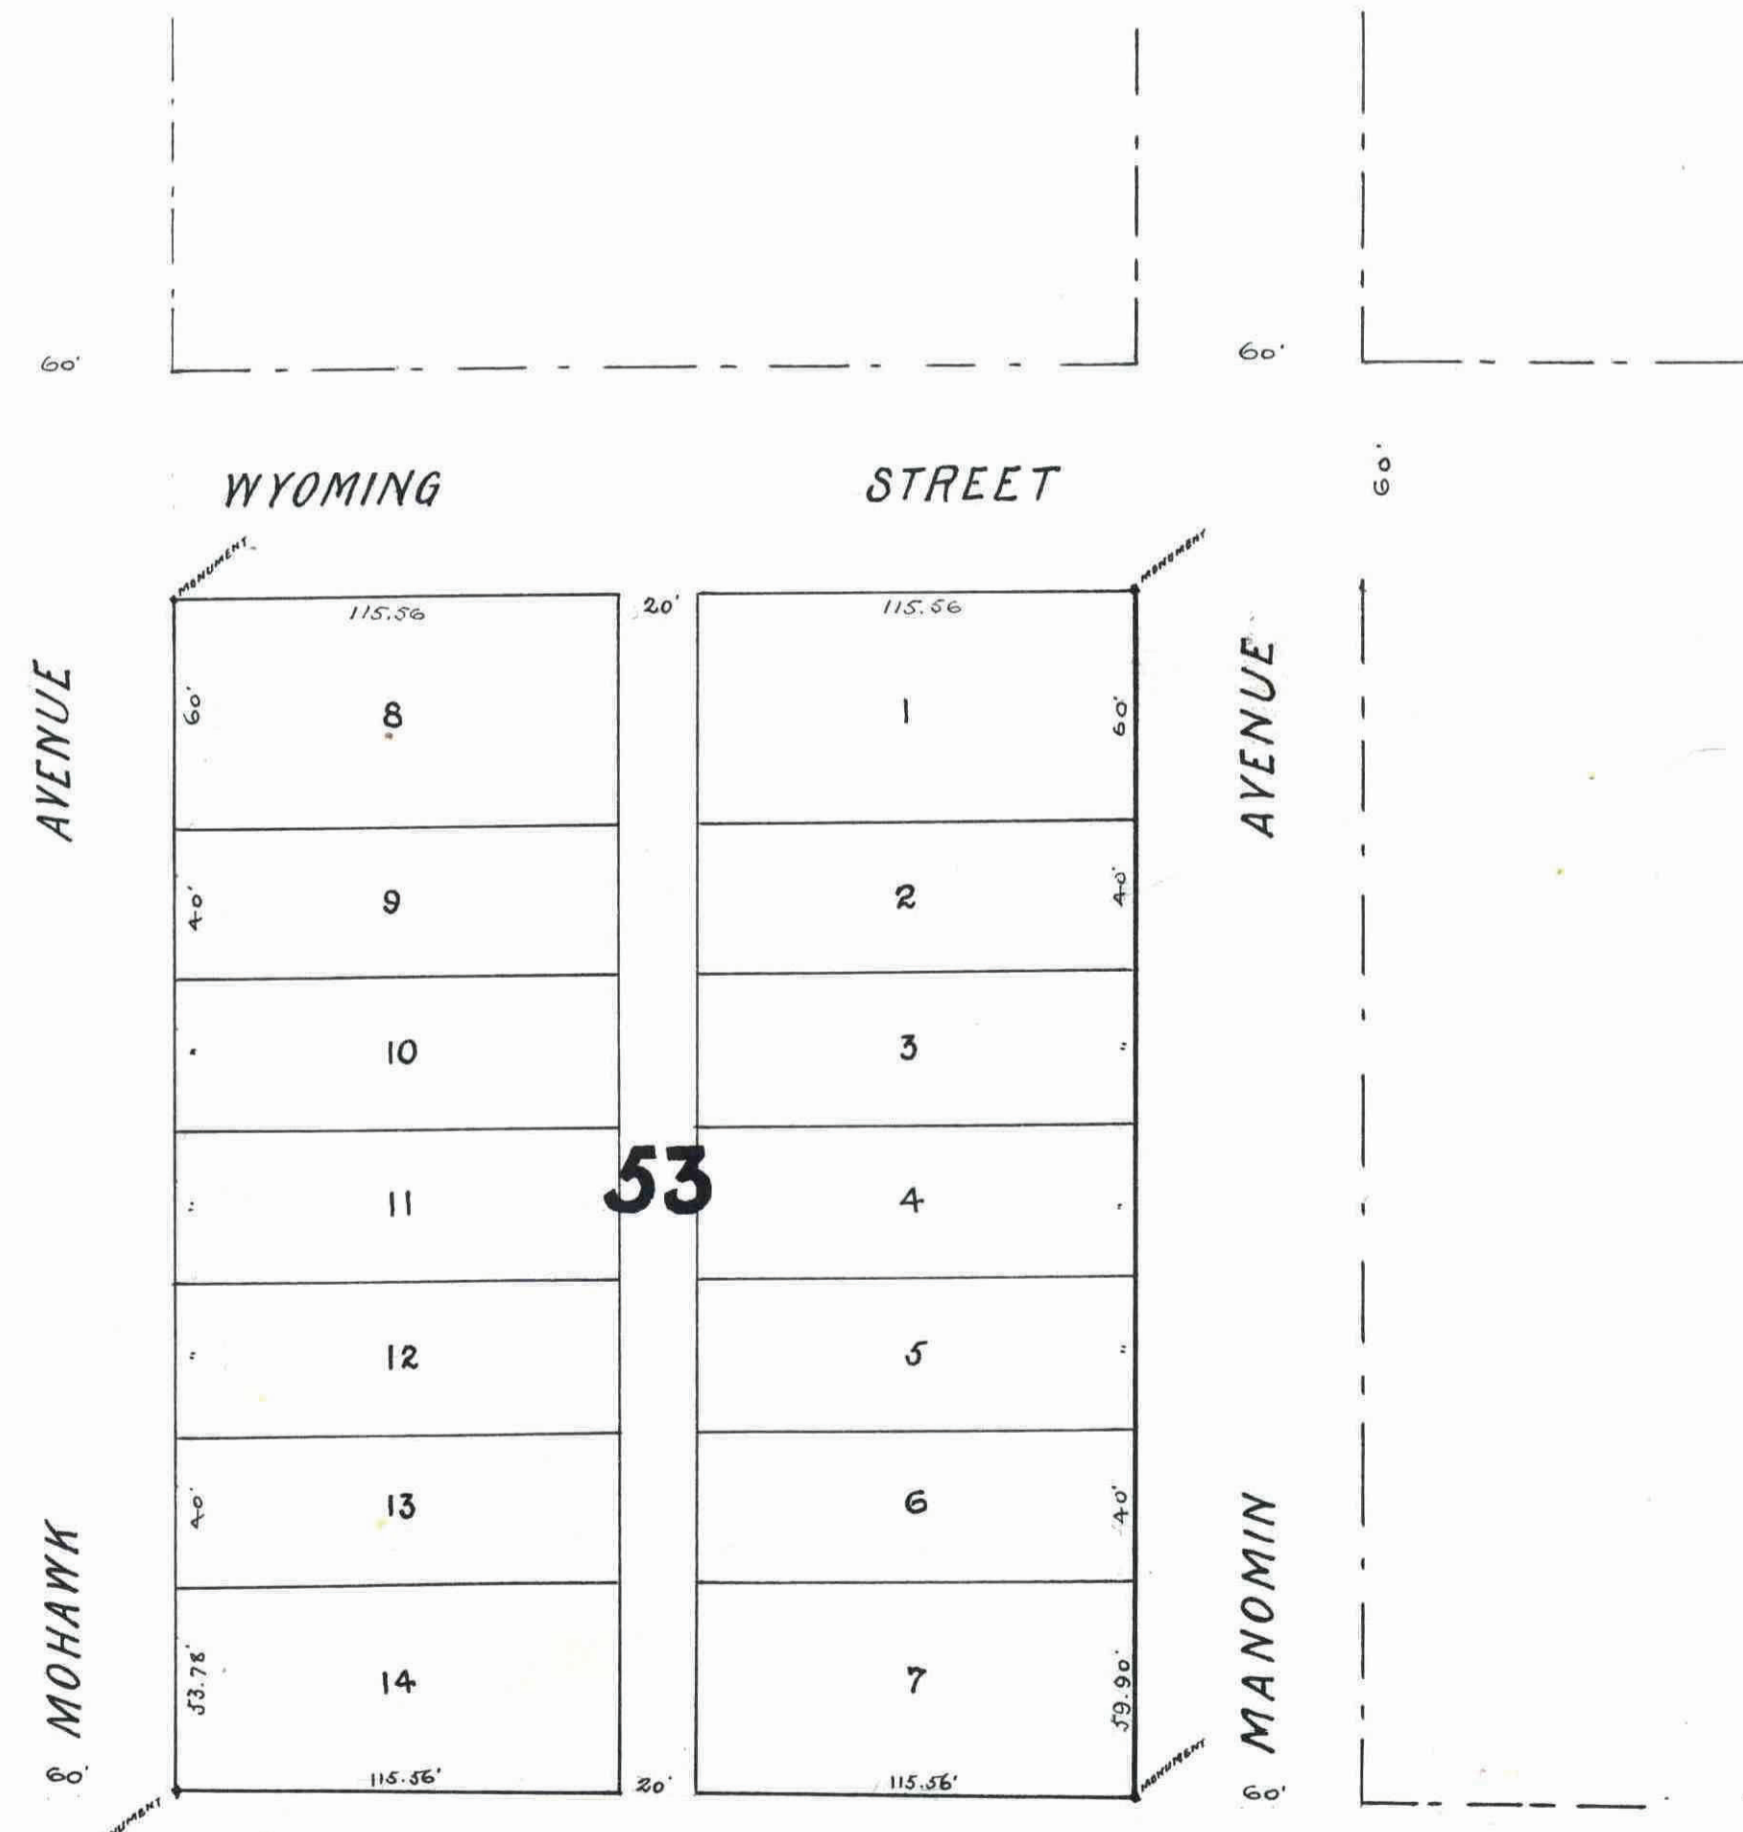

This plat document is an UNOFFICIAL copy of a Subdivision Plat or Registered Land Survey and is made available for information purposes only.  
To obtain an official copy please contact the Ramsey County Recorder's Office.

STATE OF MINNESOTA, ss.  
County of Ramsey.  
Office of the Register of Deeds.  
This is to certify that the within instrument was filed for Record in this Office, at St. Paul, on the ... day of ... A. D. 1885, at ... o'clock ... M., and that the same was duly recorded in Book ... of ... State pages ...  
Register of Deeds.  
By ...