

DAWSON'S SUBURBAN ACRE LOTS


RAMSEY CO., MINN.

SURVEYED BY GATES A. JOHNSON J^r IN NOVEMBER, 1885.

SCALE: 200 FEET TO ONE INCH.

State of Minnesota }
County of Ramsey } ss. On the 16th day of March, 1886
I personally came before me, Wm. Dawson Jr., known by
me to be the same person who signed the foregoing certificate
as attorney in fact for Mary H. Dawson, and duly acknowledged
that he executed the same as the free act and deed of the
said Mary H. Dawson.
Notary Public, Ramsey County, Minn.

● IRON MONUMENTS
■ GRANITE MONUMENTS

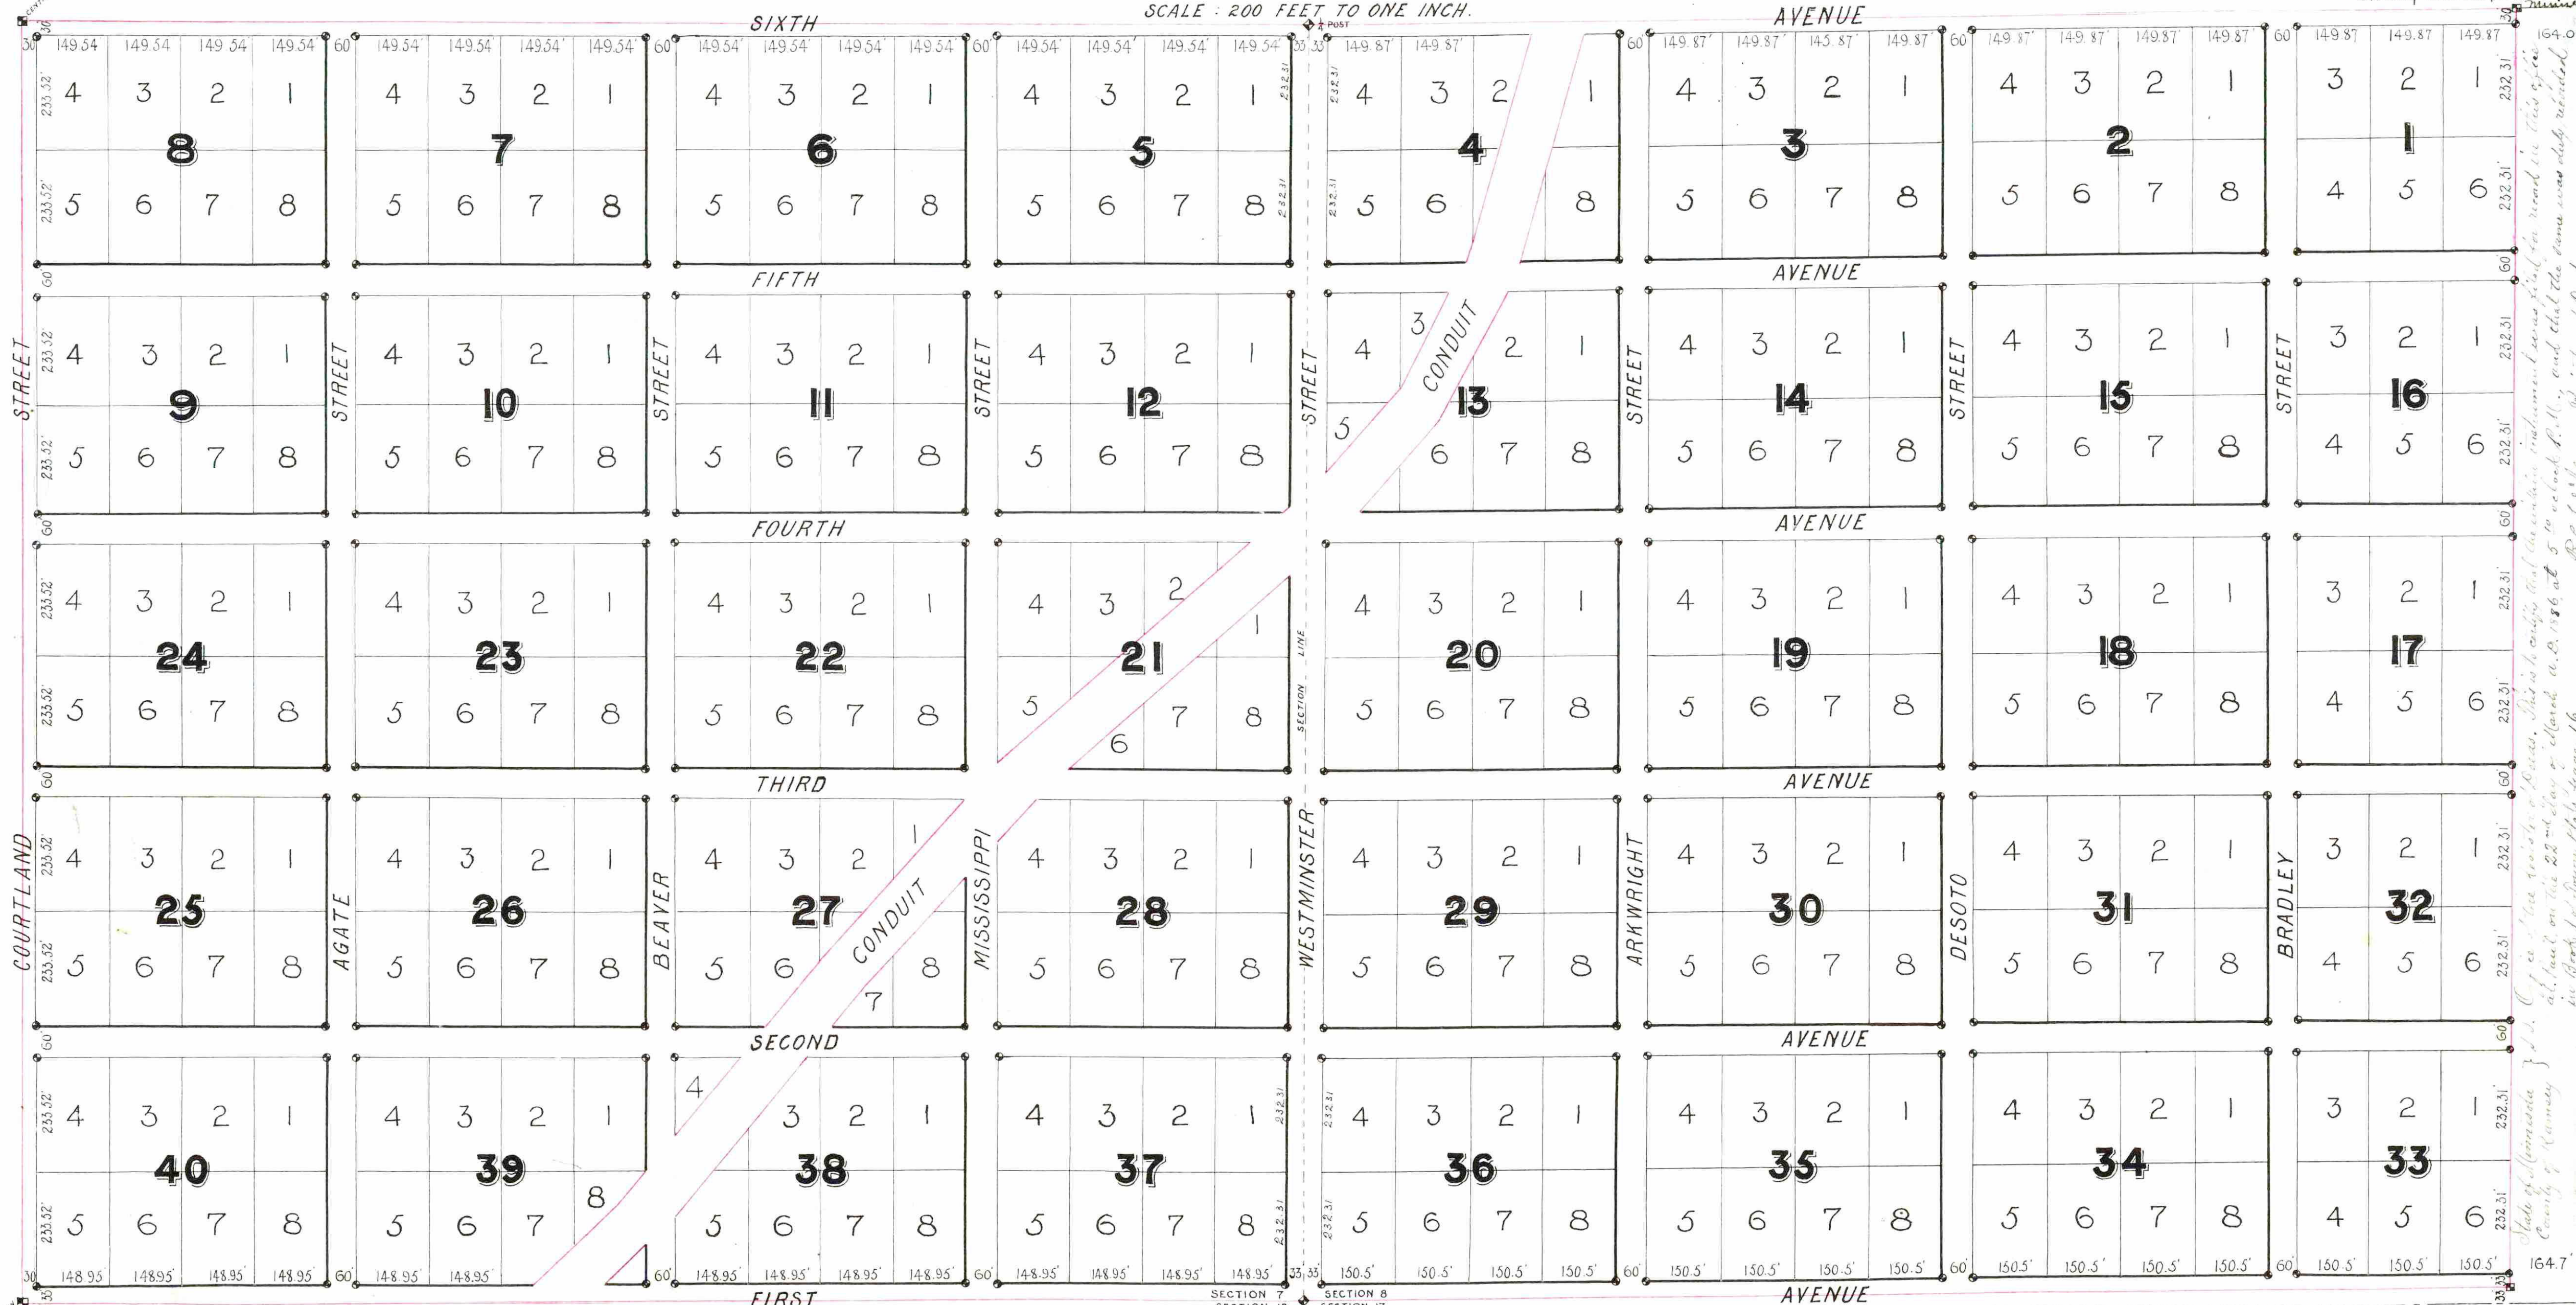

This is to certify that we William Dawson and Mary H. Dawson his wife, William Dawson Jr. and Maria R. Dawson his wife and Samuel C. Dawson proprietors of the southeast quarter (1/4) of Section 7, and the west half (1/2) of the southwest quarter (1/4) of Section 8, and the west seven-eighths (7/8) of the east half (1/2) of the southwest quarter (1/4) of Section 8, Township 29 Range 22, have caused the same to be surveyed and platted, and heretofore known as Dawson's Suburban Acre Lots, Ramsey Co., Minn., as shown by this plat and hereby dedicate to the public, and for public use forever, all the streets and avenues as herein indicated.
Witness our hands and seals, this 17th day of March, 1886.
In presence of
C. F. Newell }
H. Brown }
William Dawson }
Mary H. Dawson }
William Dawson Jr. }
Maria R. Dawson }
Samuel C. Dawson }
J. T. Sherman }
Notary Public, Ramsey County, Minn.

I hereby certify to having surveyed and platted the property as described on this map as Dawson's Suburban Acre Lots and have placed iron monuments at the corners of each and every block as shown on this map, and the same is correct.
Gates A. Johnson Jr.
Surveyor.
State of Minnesota } ss.
County of Ramsey }
On this 17th day of March, A.D. 1886, personally appeared before the undersigned, Gates A. Johnson, Jr., to me well known, and acknowledged that he executed the foregoing certificate as his own free act and deed.
Wm. Starkey,
Notary Public,
Ramsey Co., Minn.

Accepted and approved this 17th day of March, A.D. 1886
Wm. Starkey }
Plat Commissioners.
Taxes paid
County Auditor, Ramsey Co., Minn.
We hereby certify that this map or plat is a true and correct copy of an original map or plat of Dawson's Suburban Acre Lots, this day accepted and approved by this Commission.
Dated March 17th, 1886
J. T. Sherman }
Plat Commission.
Notary Public,
Ramsey Co., Minn.

State of Minnesota } ss.
County of Ramsey }
On the 16th day of March, 1886,
I personally came before me, Wm. Dawson Jr., known by me to be the same person who signed the foregoing certificate as attorney in fact for William Dawson, and duly acknowledged that he executed the same as the free act and deed of the said William Dawson.
J. T. Sherman
Notary Public,
Ramsey County, Minn.

Michigan 1886
Taxes Paid
James O. ...