


M^c CLUNG'S SUBDIVISION
 OF
 BLOCK 69.
 BROWN & JACKSON'S ADDITION
 TO
 WEST ST^h PAUL.

Scale 60 ft = 1 in. Saulez & Saulez
 Surveyors.

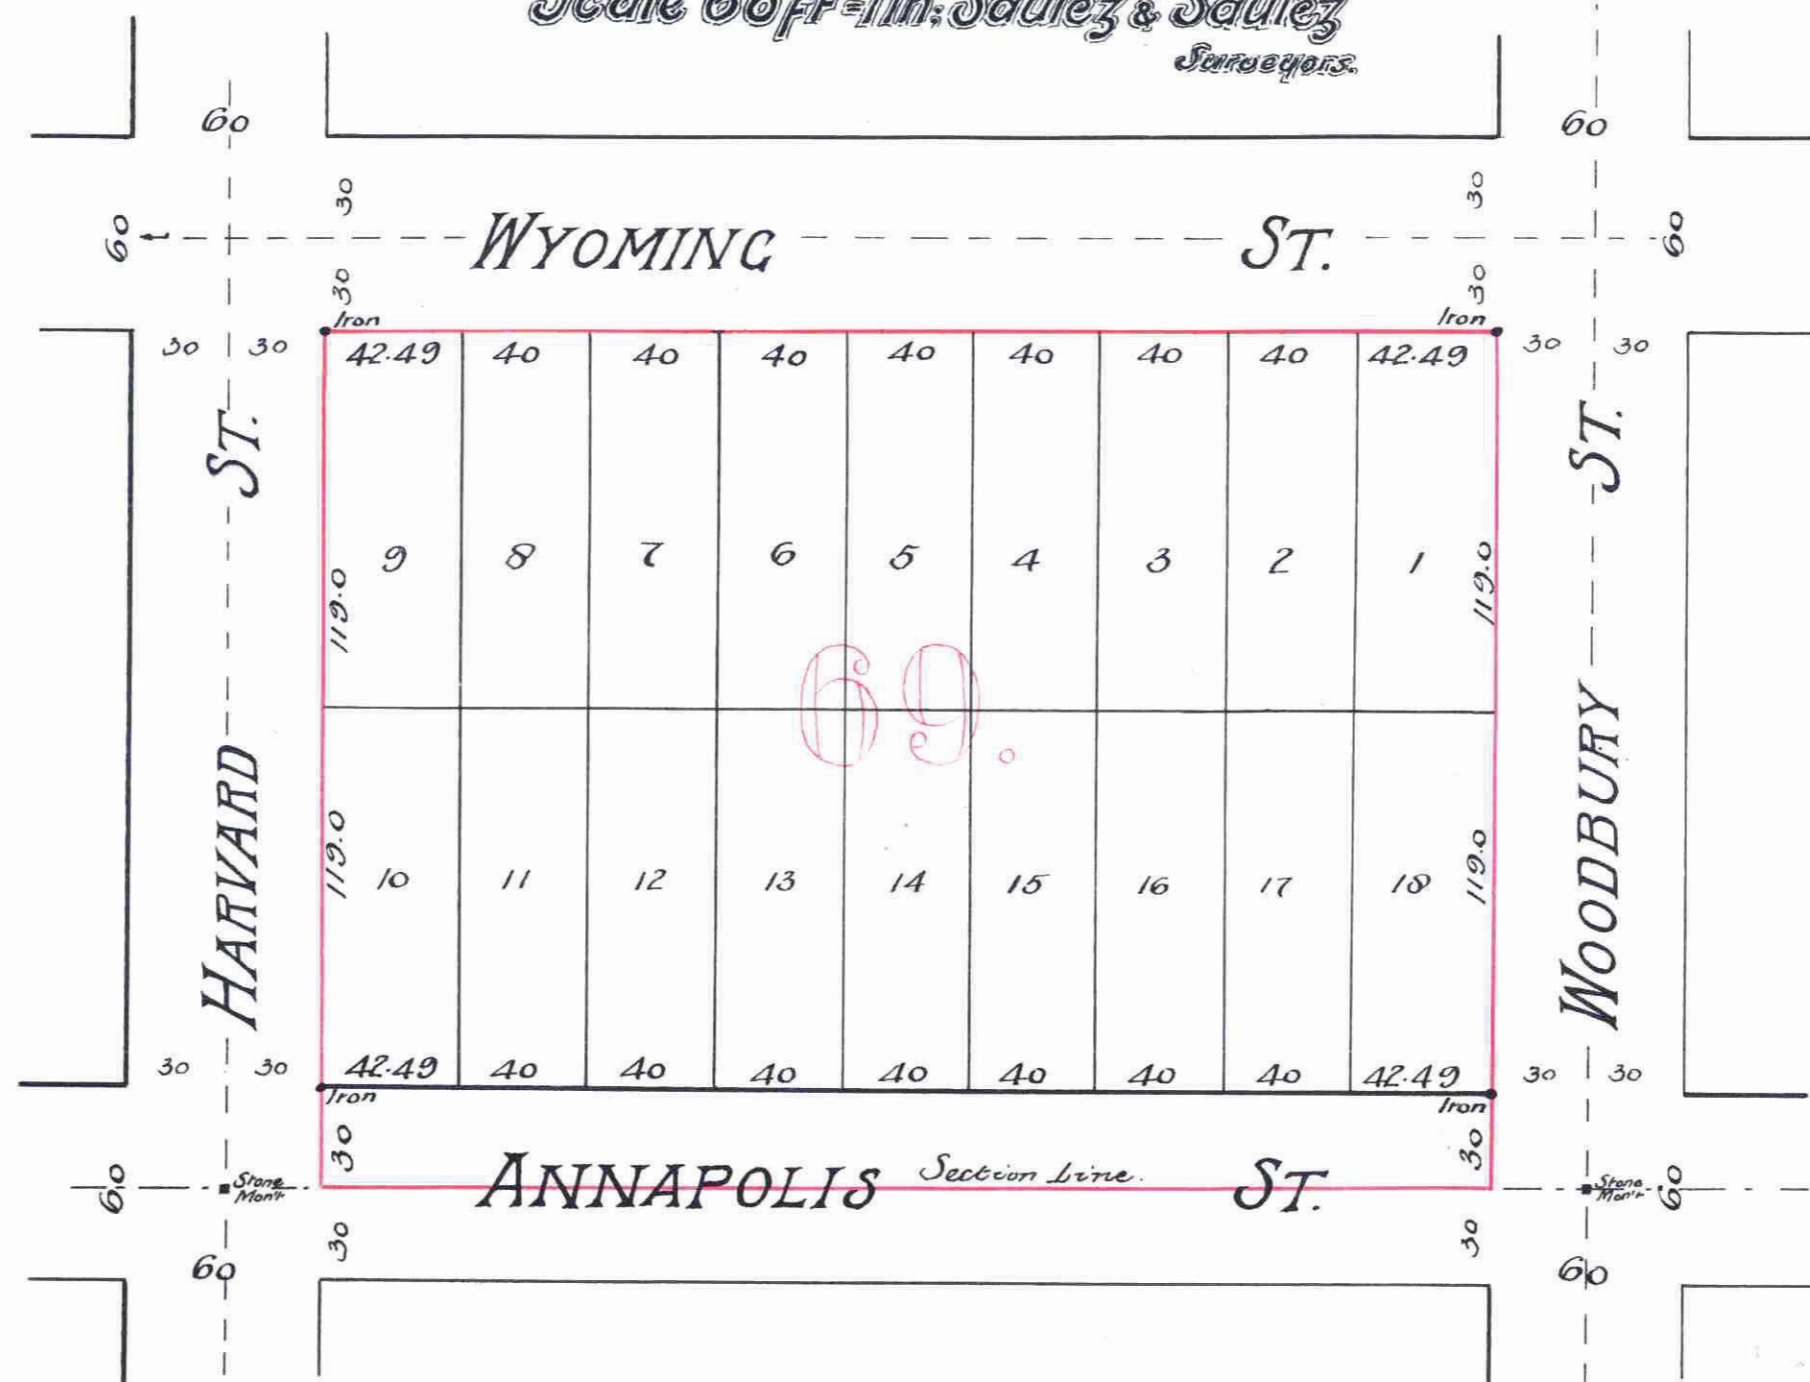

STATE OF MINNESOTA } ss
 County of Ramsey }
 Office of the Register of Deeds.
 This is to certify that the within
 instrument was filed for Record
 in my office, as of St. Paul, on the
 27th day of September, A. D.
 1890, at 11 o'clock A. M., and
 that the same was duly recorded in
 Book 12, at page 121.
 By _____
 Register of Deeds.

This plat document is an UNOFFICIAL copy of a Subdivision Plat or Registered Land Survey and is made available for information purposes only.
 To obtain an official copy please contact the Ramsey County Recorder's Office.

This is to certify that Nellie M^cClung proprietress of Block 69 Brown & Jackson's Addition to West St Paul, has caused the same to be subdivided and platted, and hereafter known as "M^cClung's Subdivision of Block 69 Brown & Jackson's Addition to West St Paul" as shown by this plat, and hereby dedicates to the public and for the public use forever the street as here in indicated

Witness my hand and seal this 27th day of September A. D. 1890

In presence of
 Julia M^cClung }
 H. M. Clung } Nellie M^cClung

(Seal)

We hereby certify to having surveyed and platted the property as described on this plat or map as "M^cClung's Subdivision of Block 69 Brown & Jackson's Addition to West St Paul" and have placed iron monuments at the block corners as shown on this map, and the same is correct

Saulez & Saulez
 Surveyors

State of Minnesota } ss
 County of Ramsey } On this 27th day of September A. D. 1890 before me personally appeared Harry K. Saulez to me known to be a member of the firm of 'Saulez & Saulez', and the person who executed the foregoing certificate in behalf of 'Saulez & Saulez', and he acknowledged that he executed the same as the free act and deed of said Saulez & Saulez

Fred Brooks
 Notary Public
 Ramsey Co. Minn.

State of Minnesota } ss
 County of Ramsey } On this 27th day of September A. D. 1890, personally appeared before the undersigned Nellie M^cClung (unmarried) to me well known and she acknowledged that she executed the foregoing certificate as her own free act and deed

H. M. Clung
 Notary Public
 Ramsey Co. Minn.

Accepted and approved this 20th day of October A. D. 1890

Accepted by the Common Council of the City of St Paul on the 1st day of October A. D. 1890

John Lewis } Plat Commissioners
 W. A. Jones }
 City Engineer

Office of County Treasurer,
 St. Paul, Minn.
 OCT 16 1890
 Taxes Paid and Transfer Entered,
 OCT 19 1890

Office of County Auditor,
 St. Paul, Minn.
 OCT 15 1890
 M. F. KAIN, County Auditor