


ELMER & MORRISON'S

REARRANGEMENT OF PART OF MACALESTER PARK

Scale 200 ft = 1 in.

Saulze & Saulze
Surveyors.

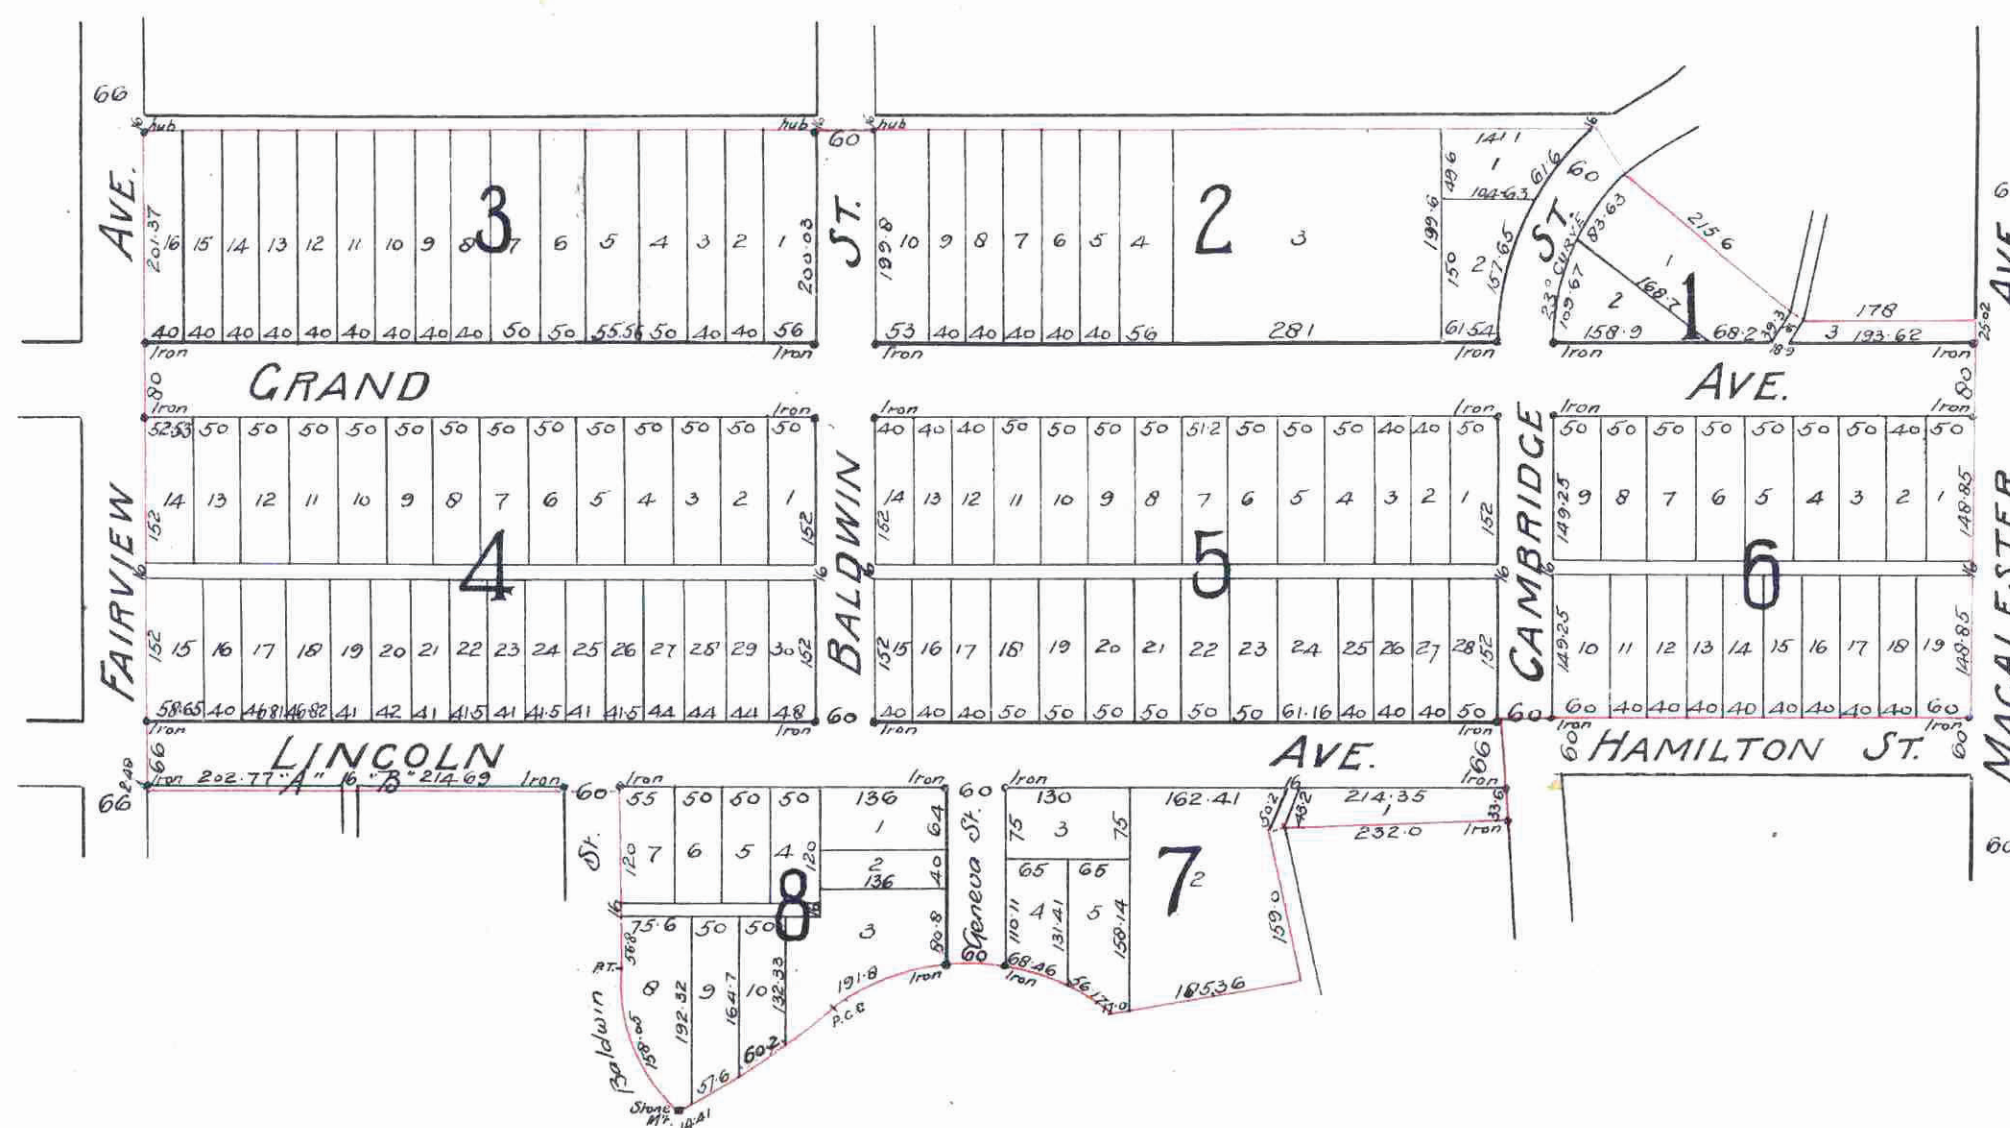

This plat document is an UNOFFICIAL copy of a Subdivision Plat or Registered Land Survey and is made available for information purposes only.



To obtain an official copy please contact the Ramsey County Recorder's Office.

No 125920
STATE OF MINN. County of Ramsey
This is to certify that the within instrument was filed for record in this office, at St. Paul, Minn. on the 13th day of November 1890. Book 2 of 1890 page 125920
By: [Signature] Deputy

This is to certify that the 'St Paul Title Insurance and Trust Co' proprietors of the following described property viz - Lots 4, 5, 6, 7, 8, 9, 10, 11, 12, 13 & 14, Block 1 Macalester Park, and lots 12, 13, 14, 15, 16, 17, 18 Block 2 Macalester Park, and lots 9, 10, 11, 12, 13, 14, 15 & 16 Rearrangement of Block 3 Macalester Park, and lots 1, 2, 3, 4, 5, 6, 7, 8, 9, 10, 21, 22, 23 Block 4 Macalester Park, and lots 1, 2, 3, 4, 5, 6, 7, 11 Blocks Macalester Park, and Pearson's Rearrangement of lots 8, 9 & 10 Block 5 Macalester Park, and lots 1, 2, 3, 4, 5, 6, 7, 11 & 18 Block 6 Macalester Park, have caused the same to be rearranged and platted and hereafter known as "Elmer & Morrison's rearrangement of part of Macalester Park" as shown by this plat, and hereby dedicate to the public and for the public use forever, all the streets, avenues and alleys as herein indicated.

Witness our hands and seals, and the official Seal of said corporation this 30th day of September A.D. 1890

In presence of
Howard Stevens }
E. A. Holdridge }

Maurice Auerbach (Seal) as President
C. M. Taylor (Seal) as Secretary

State of Minnesota } ss. On this 30th day of September A.D. 1890 before me appeared Maurice Auerbach and Cortlandt M. Taylor, to me personally known, who being by me duly sworn, did say that he Maurice Auerbach was the President and that he Cortlandt M. Taylor was the Secretary of the "St Paul Title Insurance and Trust Co", a corporation, and that the seal affixed to the foregoing and annexed instrument is the corporate seal of said Company, and that said instrument was signed and sealed in behalf of said Corporation by authority of its Board of directors, and said Maurice Auerbach and said Cortlandt M. Taylor, acknowledged said instrument to be the free act and deed of said Corporation.

Howard Stevens
Notary Public
Ramsey Co. Minn.

Office of County Treasurer,
ST. PAUL, MINN.
DEC 17 1890
TAX PAID
L. H. NELSON, County Treasurer.

We hereby certify to having surveyed and platted the property as described on this plat or map as "Elmer & Morrison's rearrangement of part of Macalester Park" and have placed iron monuments at the corners of each and every block as shown on this map and the same is correct.

Saulze & Saulze
Surveyors

State of Minnesota } ss. On this 30th day of September A.D. 1890 before me personally appeared Harry K. Saulze, to me known to be a member of the firm of Saulze & Saulze and the person who executed the foregoing certificate in behalf of Saulze & Saulze, and he acknowledged that he executed the same as the free act and deed of said Saulze & Saulze.

E. A. Holdridge
Notary Public
Ramsey Co. Minn.

Accepted and approved this 13th day of November A.D. 1890

John H. Jones } Plat Commissioners
W. E. Benton }
G. W. Remondet }

City Engineer

Accepted by the Common Council of the City of St Paul on the 30th day of September A.D. 1890

Taxes Paid and Transfer Entered,
NOV 12 1890

M. F. KAIN, County Auditor,
Per [Signature]

CITY TREASURER'S OFFICE
ST. PAUL, MINN.
NOV 11 1890
George P. [Signature]