


# EXCELSIOR PARK.

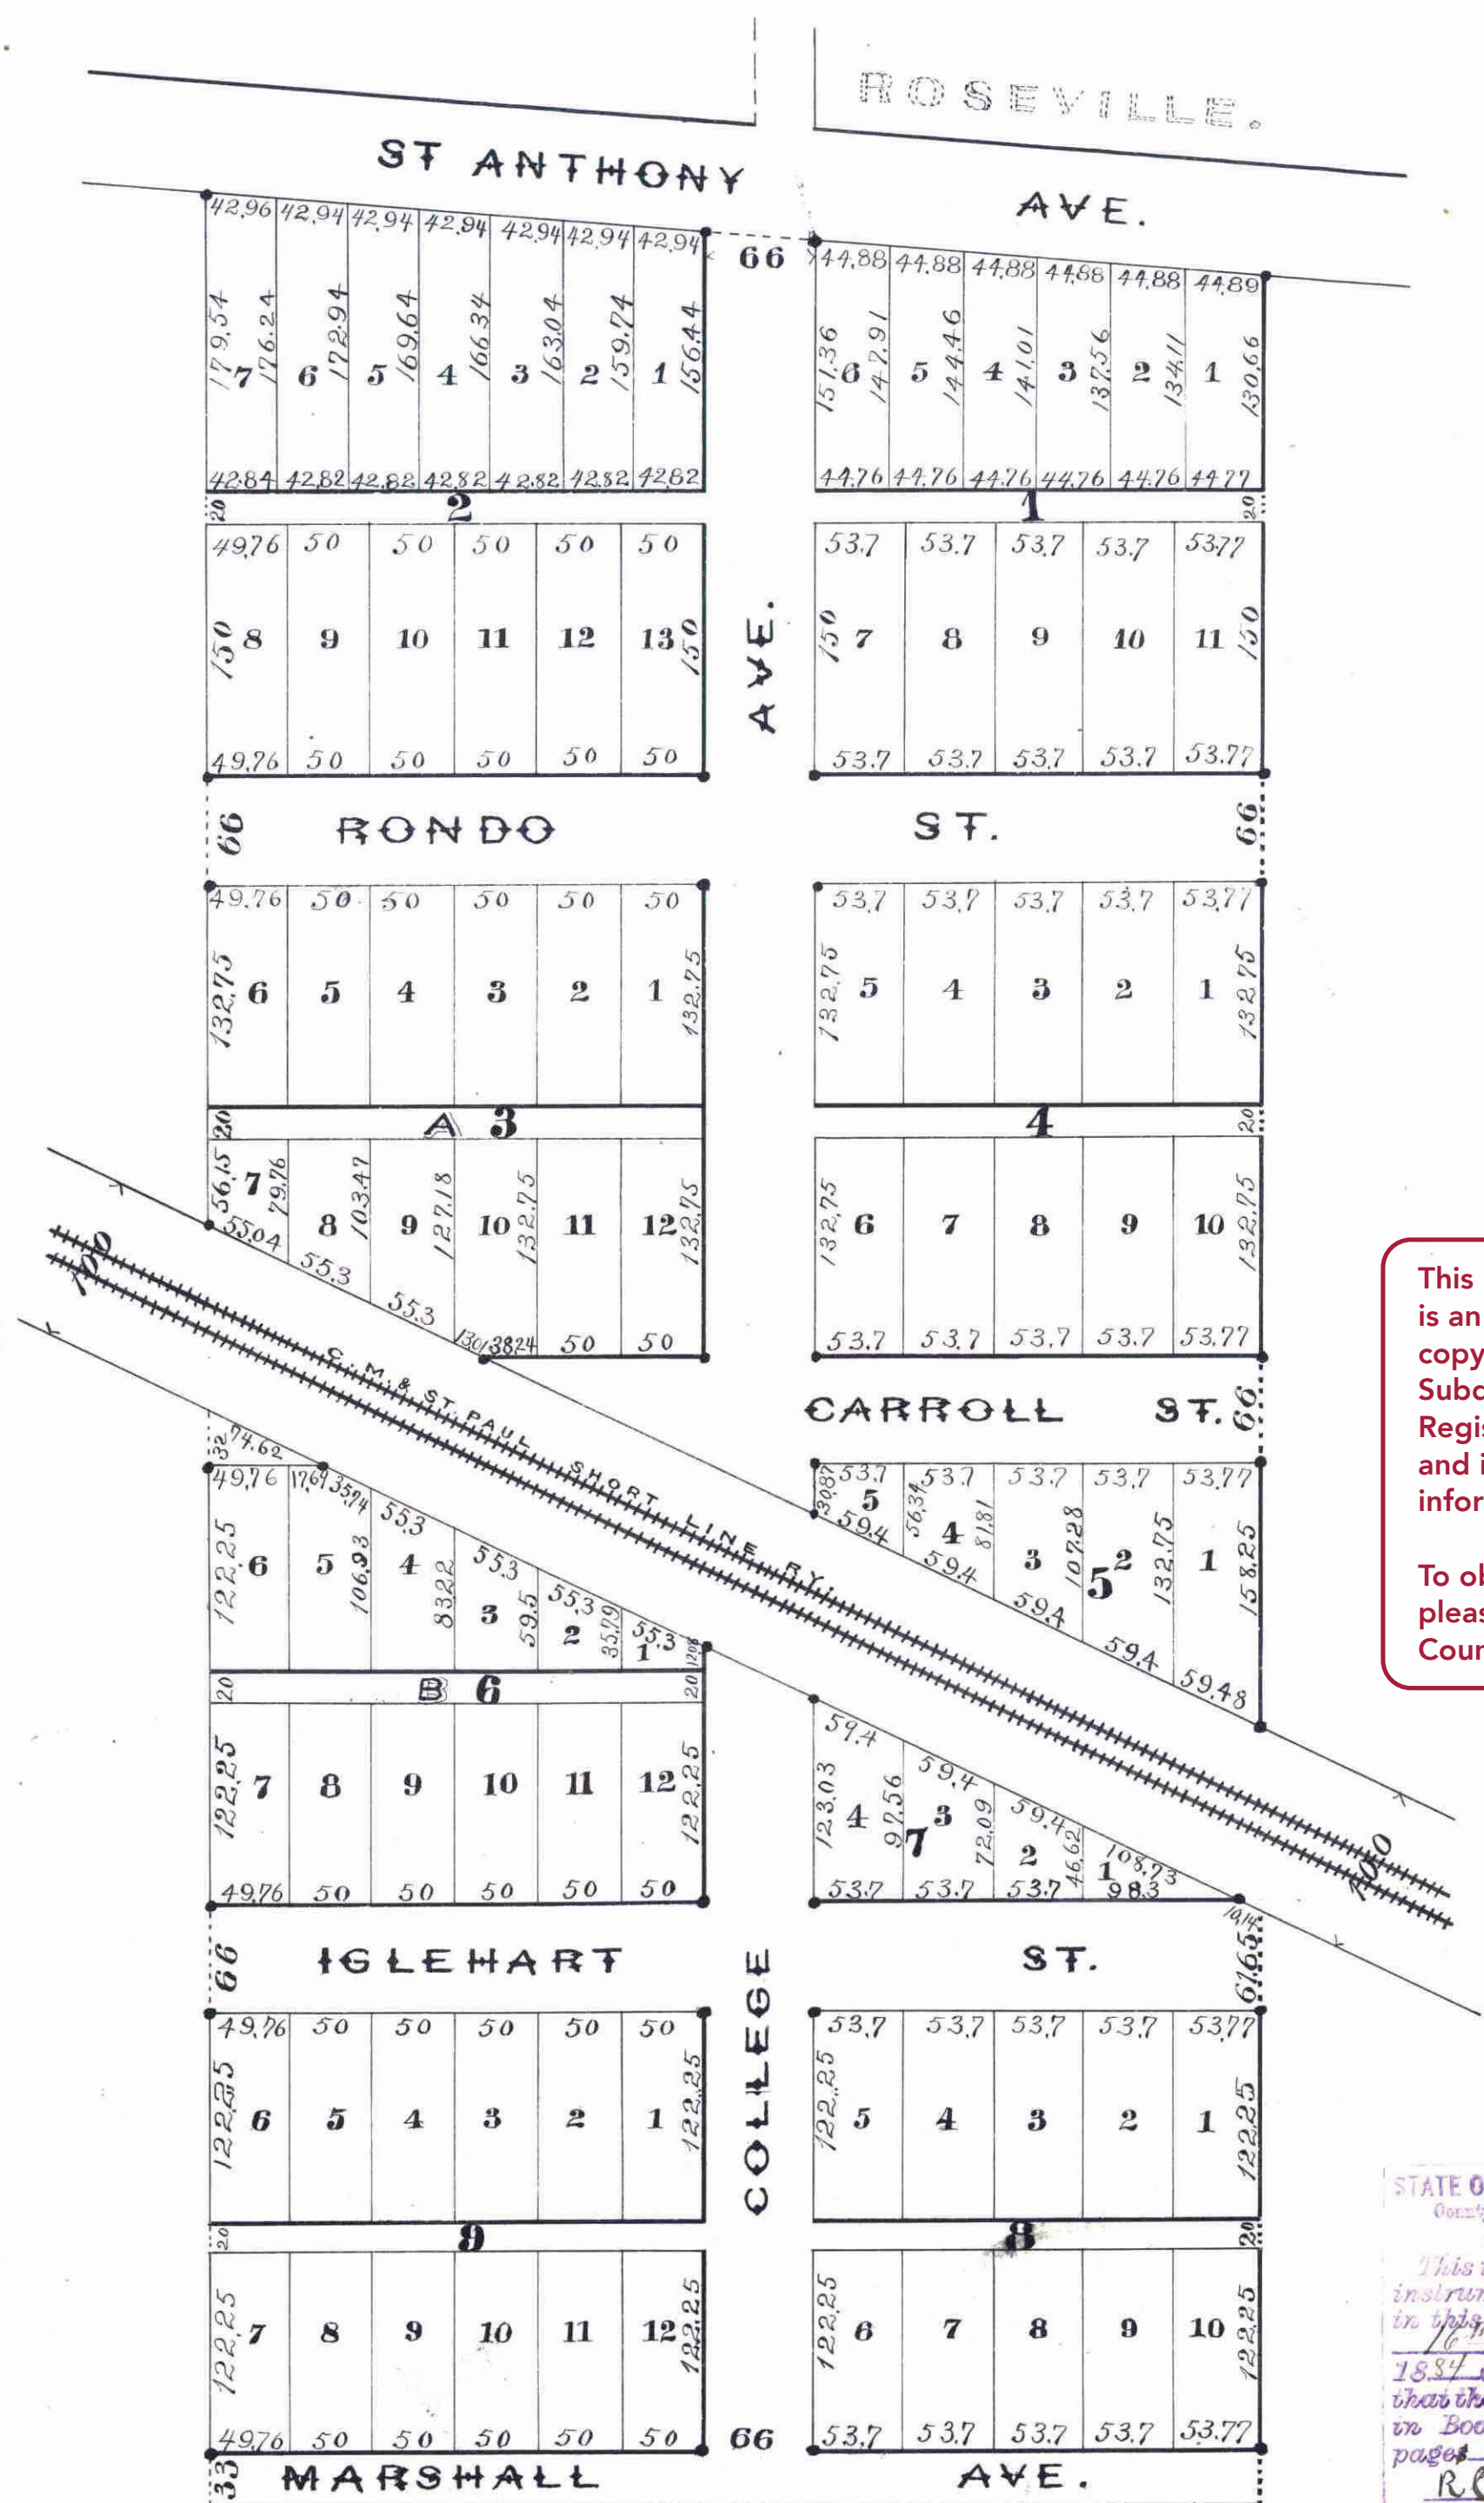

SCALE 1 INCH = 100 FEET.

DRAWN BY L.M. BURGESS.

I, Wm. G. Dana trustee of the following described property to wit: The west 634.33 feet of that part of the east half of the S.E. 1/4 of Section 33 Town 29 North Range 23 West lying south of St. Anthony Avenue, do hereby certify to having caused the same to be surveyed and platted as EXCELSIOR PARK, as herein and hereon indicated and I do hereby give and dedicate to the public and for the public use forever all the streets and alleys as on this map or plat laid out, and designated.

In witness whereof I have hereunto set my hand and seal this 11<sup>th</sup> day of February A.D. 1884.

In Presence of  
J. P. Bond }  
L. L. Curtice }

Wm. G. Dana, Trustee (Seal)

State of Minnesota } ss. Be it known That on this 11<sup>th</sup> day of February A.D. 1884, before me personally came Wm. G. Dana to me known to be the identical person described in and who executed the foregoing instrument and who acknowledged that he executed the same freely and voluntarily for the uses and purposes therein expressed.



J. P. Bond  
Notary Public  
Ramsey Co  
Minn

Approved Feb 12<sup>th</sup> 1884. { S. R. Nelson }  
J. P. Bond } PLAT  
Wm. G. Dana } COMMISSION.

This plat document is an UNOFFICIAL copy of a Subdivision Plat or Registered Land Survey and is made available for information purposes only. To obtain an official copy please contact the Ramsey County Recorder's Office.



St Paul Minn Feb 11<sup>th</sup> 1884.  
I hereby certify to having surveyed and platted the property as described on this map as EXCELSIOR PARK, and have placed iron monuments at the corners of each and every Block as shown on this map and the same is correct.  
L. L. Curtice,  
Surveyor,

St Paul Minn Feb 15 1884.  
Taxes Paid J. P. Bond  
County Auditor  
Ramsey County  
Minnesota.

State of Minnesota }  
County of Ramsey } ss. Be it remembered that on this 12<sup>th</sup> day of February A. D. 1884, personally appeared before me the undersigned the above named D. L. Curtice, to me well known to be the person who executed the above and foregoing certificate of survey and platting as above stated, and he acknowledged that he executed the same as his free act and deed, freely and voluntarily, for the uses and purposes therein expressed, and as required to do by law.  
Thos. C. Barber  
Notary Public

STATE OF MINNESOTA, )  
County of Ramsey, )  
OFFICE OF THE REGISTER OF DEEDS.  
This is to certify that the within instrument was filed for record in this office, at St. Paul, on the 16<sup>th</sup> day of February A. D. 1884 in Book 11 of Town Plats page 97.  
R. C. Wiley  
Register of Deeds.  
By \_\_\_\_\_ Deputy.