


31.

# Dorr and Stones Subdivision of Lot 6 of Hoyt's Out Lot to St. Paul

This plat document is an UNOFFICIAL copy of a Subdivision Plat or Registered Land Survey and is made available for information purposes only. To obtain an official copy please contact the Ramsey County Recorder's Office.



STATE OF MINNESOTA, ss.  
County of Ramsey.  
Office of the Register of Deeds.  
This is to certify that the within instrument was filed for record in this Office, at St. Paul, on the 17th day of September, A. D. 1888, at 11 o'clock, A. M., and that the same was duly recorded in Book 15, of 1888, pages 37.  
By: *Relwiley*

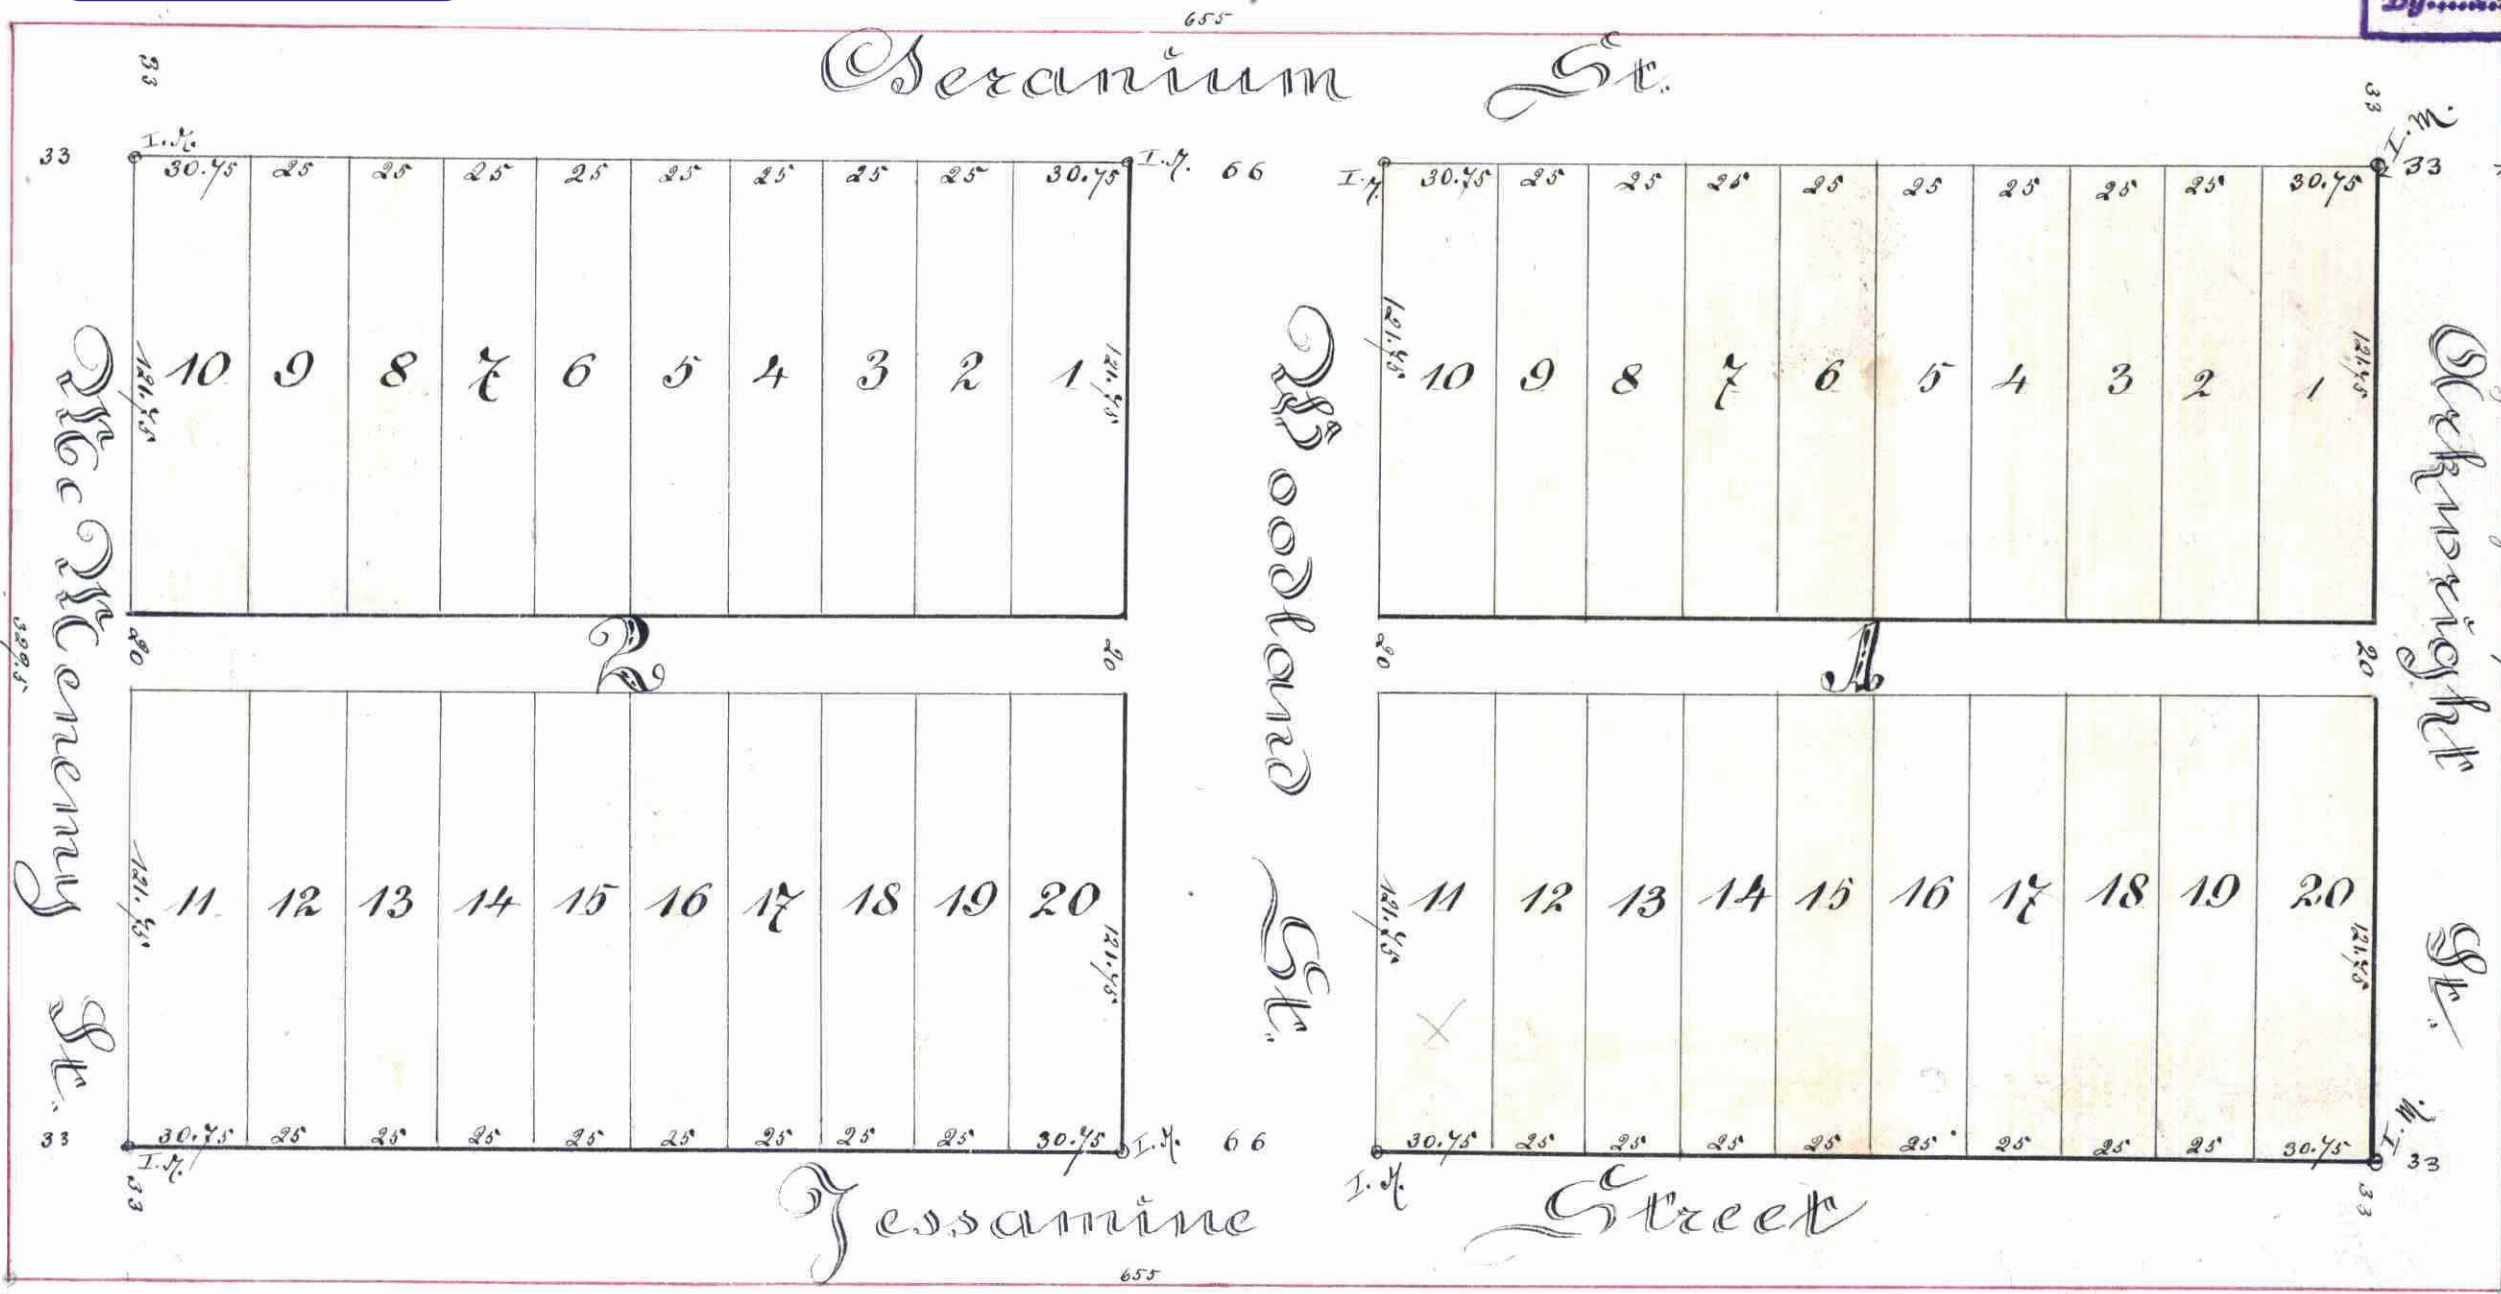

I hereby certify to having surveyed and platted the property as described on this map as ~~Dorr~~ ~~and~~ ~~Stones~~ Subdivision of Lot 6 of Hoyt's Out Lots to St. Paul and have placed iron monuments at the corners of each and every block as shown on this map and the same is correct

*E. D. Koeneck*  
Surveyor

We the undersigned proprietors of ~~R. R. Dorr~~ and ~~L. K. Stone~~ Subdivision of Lot 6 of Hoyt's Out Lots to St. Paul do hereby certify that we have caused the same to be surveyed and platted as ~~R. R. Dorr~~ and ~~L. K. Stone~~ Subdivision of Lot 6 of Hoyt's Out Lots to St. Paul as herein and hereon indicated and we do hereby give and dedicate to the public and for the public use forever all the streets and alleys as on this map laid out and designated

In witness whereof we have hereunto set our hands and seals this 11th day of April 1885  
In Presence of  
*M. Barr*  
*J. A. Marrett*  
*R. R. Dorr* (Seal)  
*Louise B. Dorr* (Seal)  
*L. K. Stone* (Seal)  
*Carolyn M. Stone* (Seal)

State of Minnesota } ss.  
County of Ramsey }  
before me notary public in and for Ramsey County State of Minnesota on this 13th day of March 1885 appeared *E. D. Koeneck* to me personally known to be the party who signed the above certificate and he acknowledged that he executed the same freely and voluntarily

St. Paul this 13th day of March 1885

*J. Minger*  
Notary Public

State of Minnesota } ss.  
County of Ramsey }  
before me notary public in and for Ramsey County State of Minnesota on this 17th day of April 1885 appeared *R. R. Dorr*, *Louise B. Dorr* his wife, *L. K. Stone* and *Carolyn M. Stone* his wife, to me personally, known to be the parties described in, and who signed the above certificate and they each acknowledged that they executed the same freely and voluntarily for the uses and purposes therein expressed

St. Paul this 17th day of April 1885  
approved  
*J. P. Tolson*  
*Jas Starkley* Plat commission

CITY TREASURER'S OFFICE  
ST. PAUL, MINN.  
SEP 4 1885  
ASSESSMENTS PAID  
*Decker*

CITY TREASURER'S OFFICE  
ST. PAUL, MINN.  
MAY 4 1886  
ASSESSMENTS PAID  
*Stange*

*James O'Brien*  
Co. Auditor Ramsey Co. Membr  
of St. Paul  
Assessments paid  
City Treasurer St. Paul

I hereby recommend the acceptance of the within plat by the Common Council.  
*L. W. Kinnally*  
City Engineer  
Accepted by the Common Council of the City of St. Paul on the 7th day of March 1886  
*Wm. Curran*  
City Clerk