

FORESTDALE ADDITION TO SAINT PAUL


STATE OF MINNESOTA,
County of Ramsey.
This is to certify that the within instrument was filed for Record in this Office, at Saint Paul, on the 14th day of October, A.D. 1885 at 3 o'clock P.M., and that the same is duly recorded in Book 36 of Pages 36.

By *P. C. Stond*
Register of Deeds.

This plat document is an UNOFFICIAL copy of a Subdivision Plat or Registered Land Survey and is made available for information purposes only.



To obtain an official copy please contact the Ramsey County Recorder's Office.

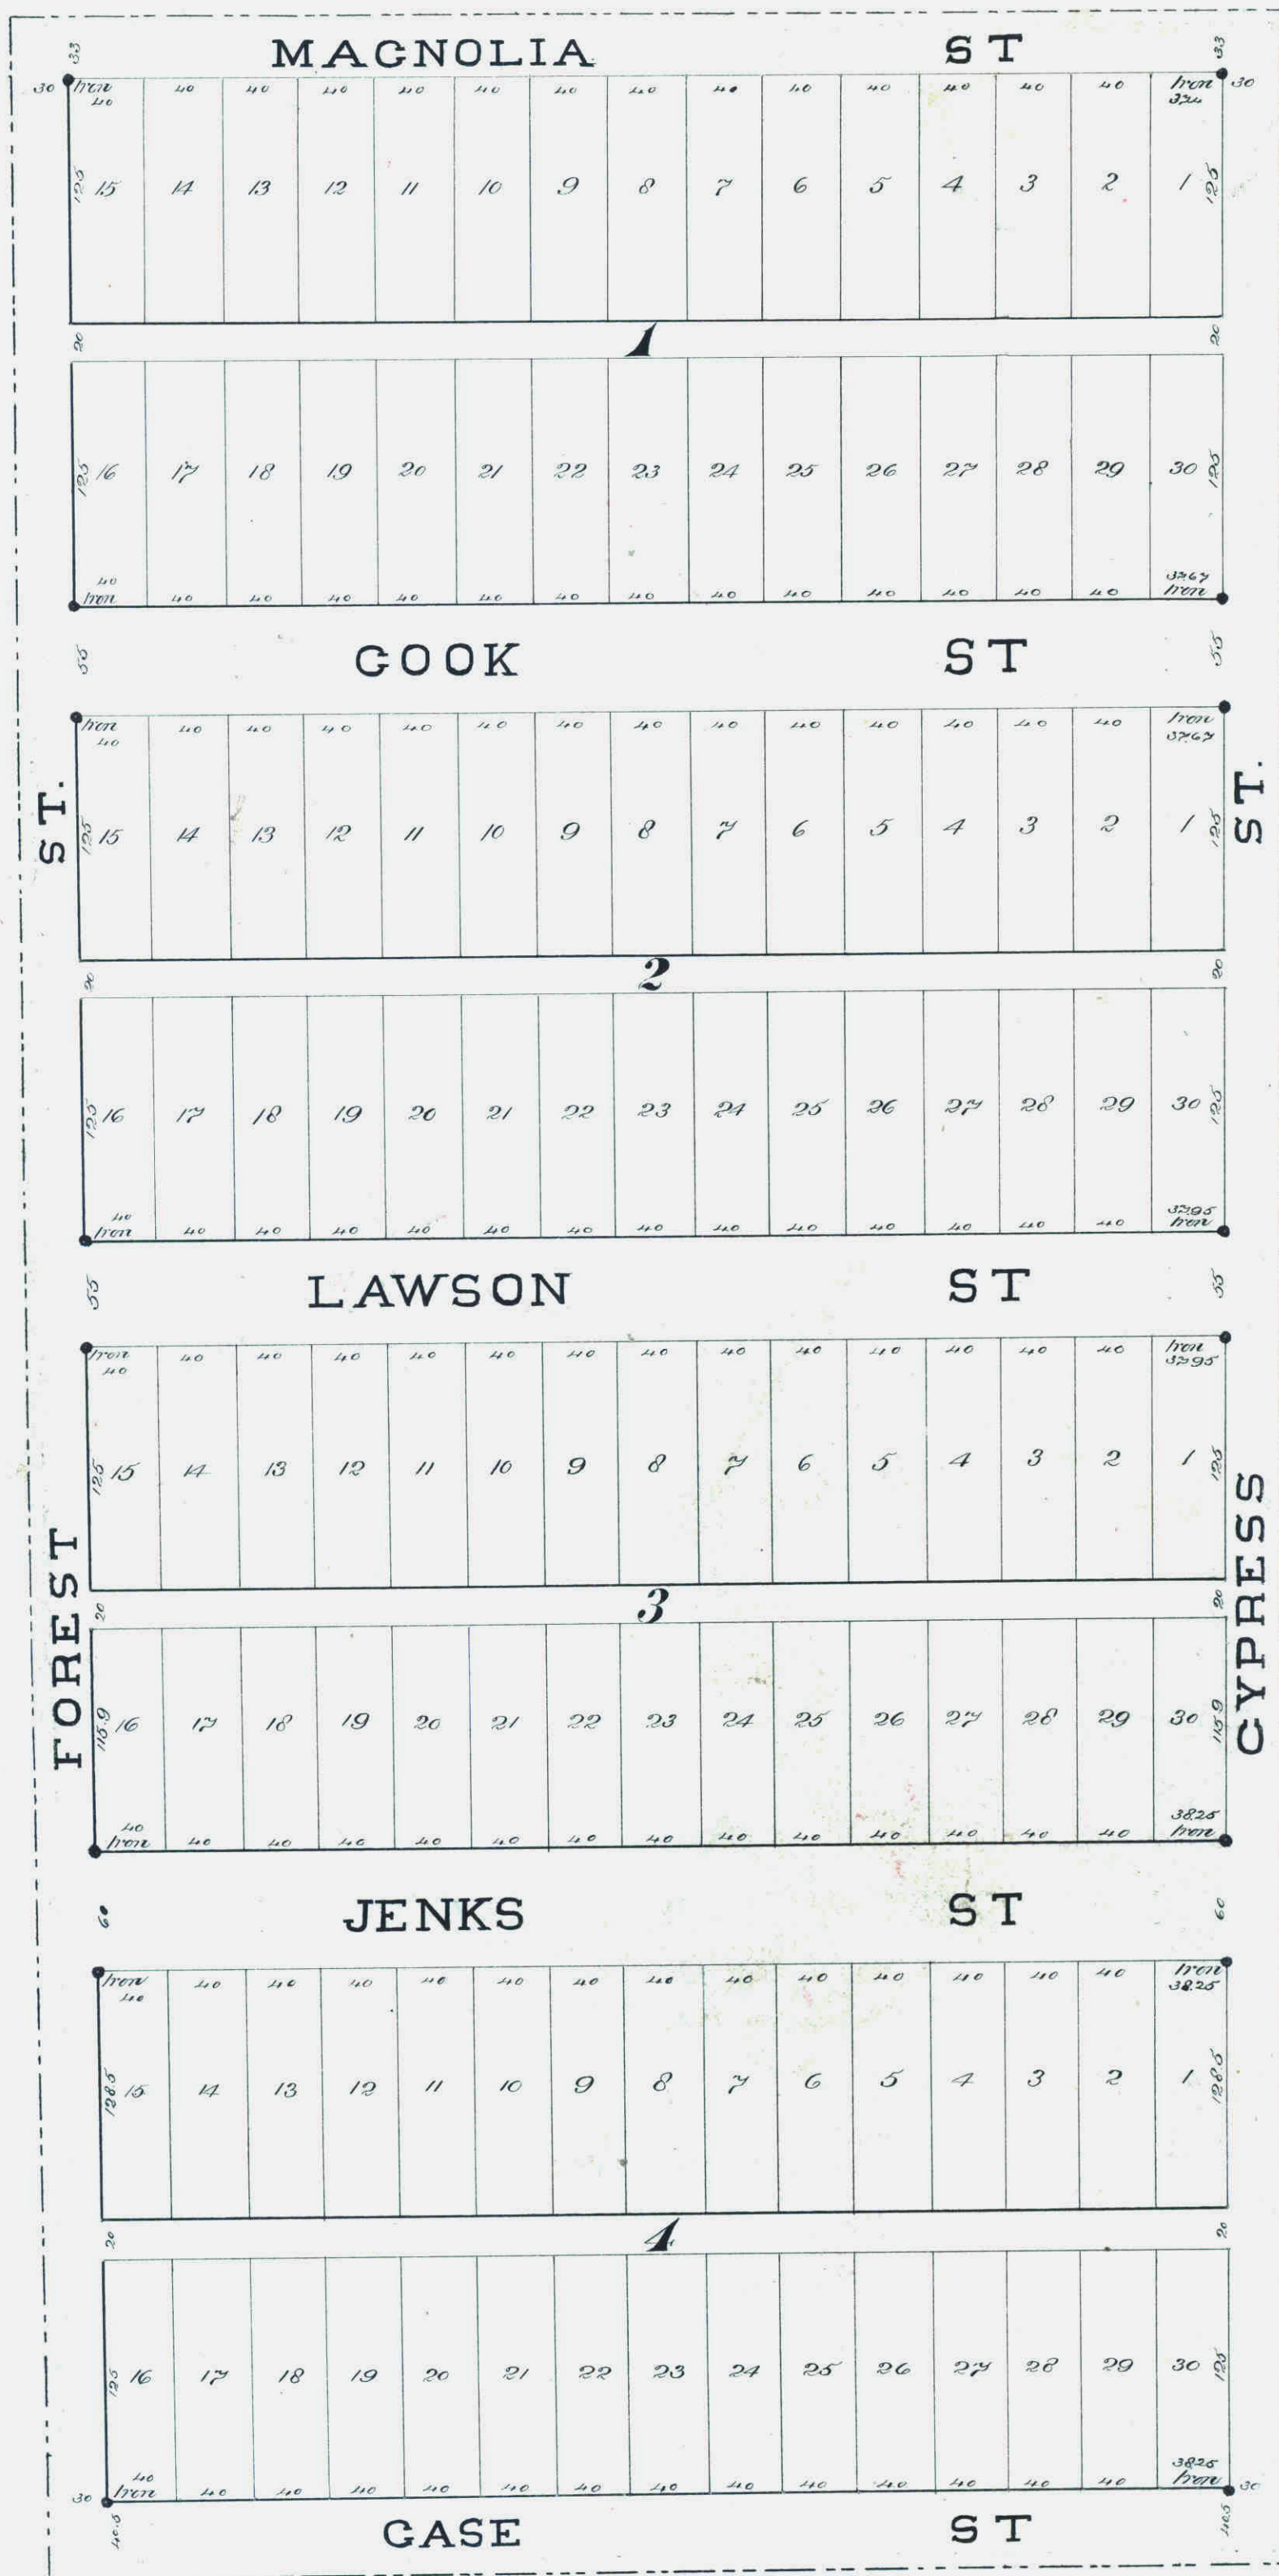

I do hereby release the streets alley and public grounds, shown on this plat, from all mortgage liens held by us, so far as the same relates to such streets, alleys and public grounds but not otherwise.

Witness our hands and seals at New York City, on this 14th day of Sept-1885

In presence of
Wm. H. Smith
Geo. J. Blawie *Edgar W. Fay*

State of Minnesota }
 County of Ramsey } S.S. On this 14th day of
 September 1885 personally came before me *Edgar W. Fay*
 a person described in, and who executed the foregoing
 instrument, and acknowledged to me that he
 executed the same as his free act and deed

Marion F. Wood
Mary Public
 Notary Public
 for Ramsey County
 152

I hereby certify to having surveyed and platted the property as described on this map as Forestdale addition to Saint Paul and have placed iron monuments at the corners of each and every block as shown on this map and the same is correct.

J. B. Hawley
 Surveyor

State of Minnesota }
 County of Ramsey } S.S. On this 28th day of August 1885
 personally appeared before the undersigned *J. B. Hawley* to me well
 known, and acknowledged that he executed the foregoing certificate
 as his own free act and deed

J. C. Stond
 Notary Public

Accepted and approved this 19th day of Sept^r AD 1885

S. S. Johnson } Plat Commissioners
James Starkey }
Wm. H. Smith }

Accepted by the common council of the city of Saint Paul
 on the 14th day of *Sept* 1885
Wm. H. Smith
 City Clerk

This is to certify that Charles G. Johnson proprietor of the west half of the south east quarter of the north west quarter of section 28 (twenty eight) township 29 (twenty nine) range 22 (twenty two) west, have caused the same to be surveyed and platted and hereafter known as Forestdale addition to Saint Paul, as shown by this plat and hereby dedicate to the public and for the public use forever all the streets, avenues and alleys as herein indicated

Witness our hands and seals this 28th day of Aug. AD 1885

In presence of
J. B. Hawley } *Charles G. Johnson*

State of Minnesota }
 County of Ramsey } S.S. On this 28th day of Aug, 1885
 personally came before me the undersigned *Charles G. Johnson*
 to me well known, and acknowledged that
 they executed the foregoing certificate for the uses and purposes
 therein expressed

J. C. Stond
 Notary Public

I hereby recommend the acceptance of the within plat by the common council.

Wm. H. Smith
 City Engineer

Taxes paid and transfer entered this 10th day of Oct AD 1885
James C. Drier
 County Clerk
 St. Paul

CO. ENGINEER'S OFFICE
 ST. PAUL, MINN.
Geo. P. ...
 City Engineer