

This plat document is an UNOFFICIAL copy of a Subdivision Plat or Registered Land Survey and is made available for information purposes only.



To obtain an official copy please contact the Ramsey County Recorder's Office.

# ADAM GOTZIAN'S

## Subd'n of Bl'k 77

### LYMAN DAYTON'S ADDN.

Scale 50 ft = 1 inch

I certify that this is a correct diagram of Block 77 Lyman Dayton's Addition to St Paul, Minn, as surveyed by me in the months of April and May A.D. 1881  
D. S. Curtis C.E.

St Paul, Minn May 4<sup>th</sup> 1881


STATE OF MINNESOTA, ss.  
County of Ramsey.  
I, Otto Greber, Register of Deeds,  
do hereby certify that the within plat was filed for Record in my office, at St. Paul, on the 24<sup>th</sup> day of June A. D. 1881 at 10:30 A.M. and is a true and correct copy of the original filed in my office.  
O. Greber  
Register of Deeds.

CITY TREASURERS OFFICE,  
ST. PAUL, MINN.  
MAY 30 1881  
ASSESSMENTS PAID.  
A. R. [Signature]

Accepted  
By the Common Council of  
Saint Paul, Minn.  
May 31<sup>st</sup> 1881.  
[Signature]  
City Clerk

We, Adam Gotzian and Josephine Gotzian, husband and wife do hereby certify that we have purchased Block 77 in Lyman Dayton's Addition to St. Paul to be subdivided as represented on this plat to the end that the same may be recorded as the law directs and we hereby dedicate and give to the public and for public use the alley therein represented. In Witness Whereof We have hereunto set our hands and seals this 5<sup>th</sup> day of May A. D. 1881.  
Adam Gotzian  
Josephine Gotzian  
Executed in presence of  
Oscar Stephenson  
J. M. [Signature]

State of Minnesota On this fifth day of May A. D. 1881 personally appeared before me Adam Gotzian and Josephine Gotzian his wife & acting as they are called the above Certificate for the use & purposes therein expressed  
[Signature]  
Notary Public  
Ramsey Co. Minn.

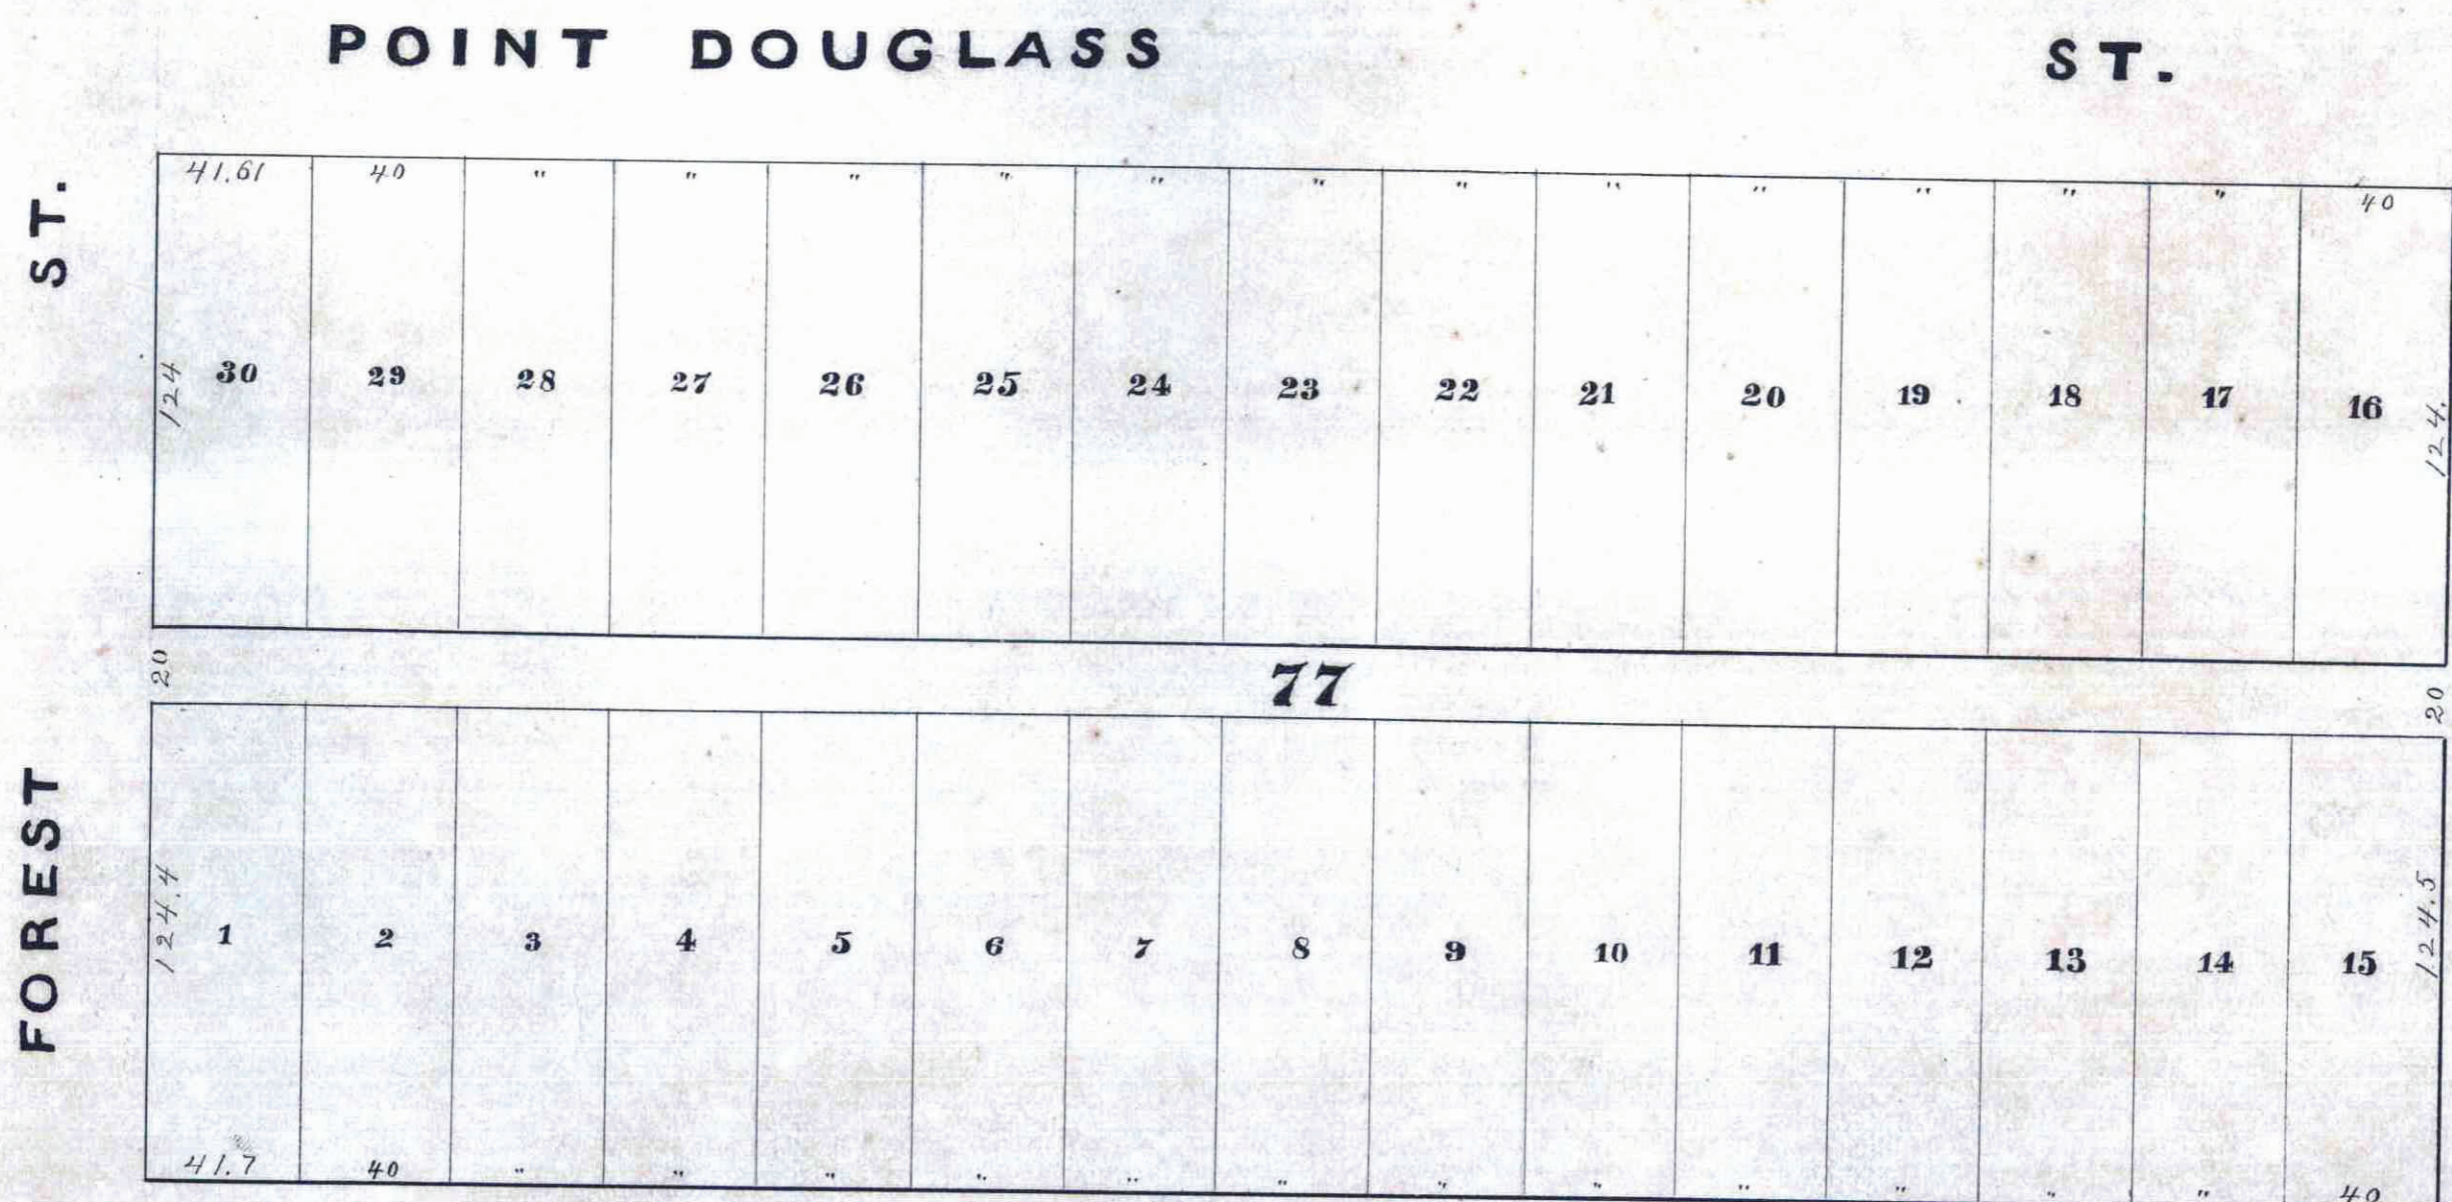

CITY ENGINEER'S OFFICE.  
MAY 26 1881.  
I have examined this plat and recommend that it be accepted.  
L. W. Rosdlett  
CITY ENGINEER.

St Paul May 9/81  
Examined & approved  
Jm A. Fauslyke } Plat Commission  
Chas. W. Morris

Taxes Paid May 5/81  
J. J. M. Cardy  
Co. Auditor



81

80

78

76

74

73

72