

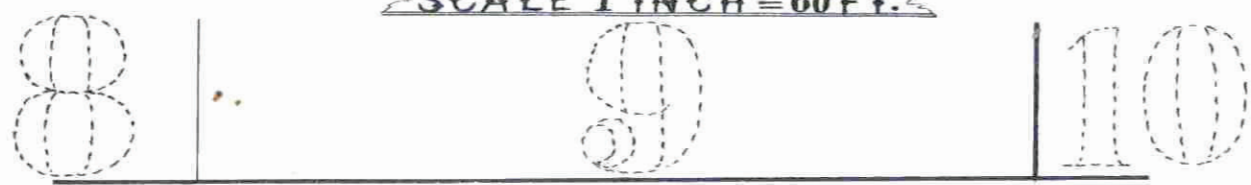


GREVE'S SUBDIVISION B.



SCALE 1 INCH = 60 FT.

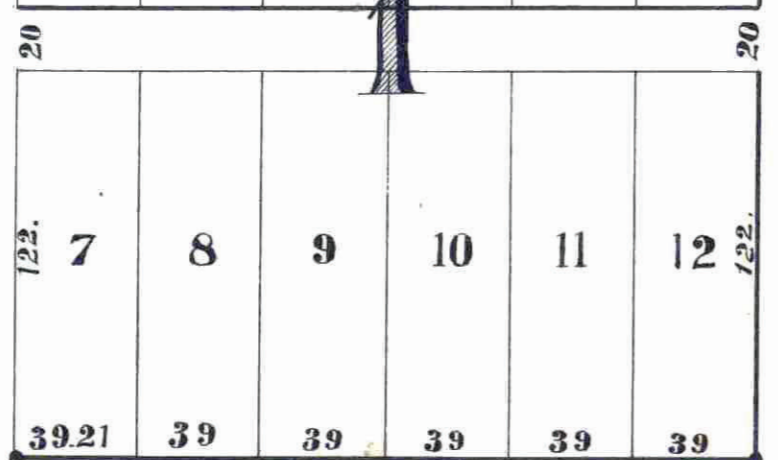

80 COLLEGE AVE. 80

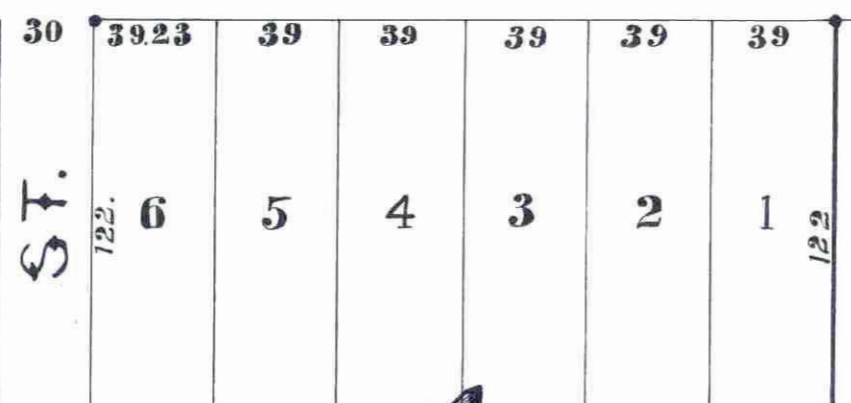

60 DAWSON ST. 60

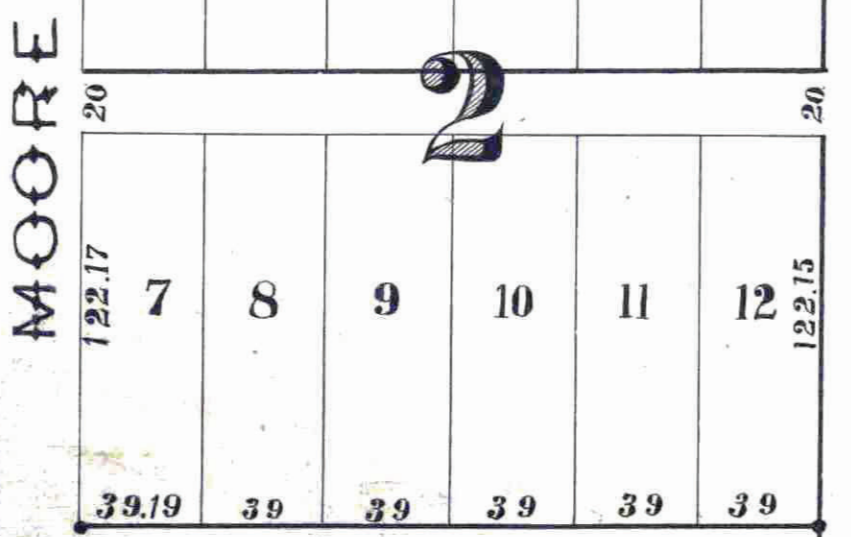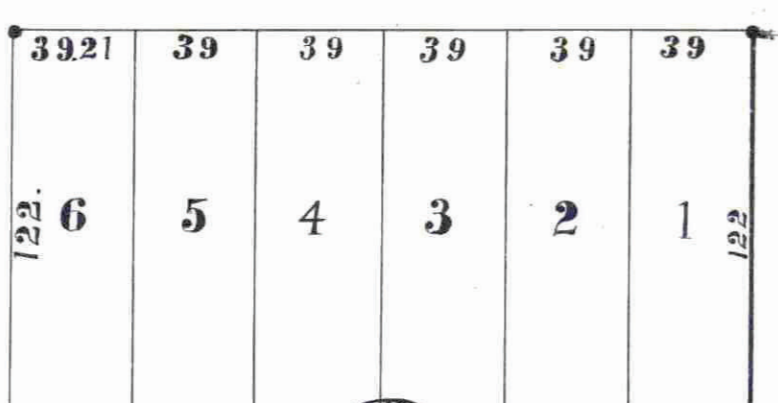

130 FRANCES ST. Stone Mont.

We, the undersigned owners of LOT 12 "HOMES FOR THE HOMELESS" as the same is recorded in the office of the Register of Deeds of Ramsey County Minnesota, do hereby certify to having caused the same to be surveyed and platted as GREVE'S SUBDIVISION B. as herein and hereon indicated, and we do hereby give and dedicate to the public and for the public use forever all the streets and alleys as on this map or plat laid out and designated.

In witness whereof we have hereunto set our hands and seals this 30 day of May 1883.

In Presence of

Mark Hanna

Herman Greve Seal
Marie Greve Seal

State of Minnesota }
County of Ramsey. } ss.

Be it KNOWN, That on this 30 day of May A.D. 1883 before me personally came Herman Greve and Marie Greve, his wife, to me known to be the identical persons described in and who executed the foregoing instrument and who acknowledged that they executed the same freely and voluntarily for the uses and purposes therein expressed.

St Paul Minn June 2nd 1883

I hereby certify to having surveyed and platted the property as described on this map as GREVE'S SUBDIVISION B. and have placed iron monuments at the corners of each and every block as shown on this map and the same is correct

D. L. Luntz
Surveyor

Approved June 2nd 1883

A. F. Tolson
Wm A. Laible
Geo Stacey

} Plat Commission

Dated this 6th day of June 1883

J. J. McCardy
County

This plat document is an UNOFFICIAL copy of a Subdivision Plat or Registered Land Survey and is made available for information purposes only.



To obtain an official copy please contact the Ramsey County Recorder's Office.

STATE OF MINNESOTA, } ss.
County of Ramsey, }
OFFICE OF THE REGISTER OF DEEDS.
This is to certify that the within instrument was filed for Record in this office, at St. Paul, on the 6th day of June A. D. 1883 at 12 o'clock P. M., and that the same was duly recorded in Book 5 of Plats page 22
A. W. Johnson
Register of Deeds.
By _____ Deputy.