

This plat document is an UNOFFICIAL copy of a Subdivision Plat or Registered Land Survey and is made available for information purposes only. To obtain an official copy please contact the Ramsey County Recorder's Office.

I HEREBY CERTIFY TO HAVING SURVEYED AND PLATTED THE PROPERTY AS DESCRIBED ON THIS MAP AS P. V. DWYER'S REARRANGEMENT OF P. V. DWYER'S ADDITION AND HAVE PLACED IRON MONUMENTS AT THE CORNERS OF EACH AND EVERY BLOCK AS SHOWN ON THIS MAP, AND THE SAME IS CORRECT.

*Patrick V. Dwyer*  
SURVEYOR.

STATE OF MINNESOTA }  
COUNTY OF RAMSEY } ON THIS 6<sup>th</sup> DAY OF NOVEMBER A. D. 1890,  
PERSONALLY APPEARED BEFORE THE UNDERSIGNED, *J. H. Armstrong*  
TO ME WELL KNOWN, AND ACKNOWLEDGED THAT HE EXECUTED THE FOREGOING  
CERTIFICATE AS HIS OWN FREE ACT AND DEED.

*Herman Phillips*  
NOTARY PUBLIC  
RAMSEY CO. MINN.

THIS IS TO CERTIFY THAT WE PATRICK V. DWYER AND SELINA L. DWYER HIS WIFE PROPRIETORS OF BLOCK 2, P. V. DWYER'S ADDITION HAVE CAUSED THE SAME TO BE SURVEYED AND PLATTED AND HERE AFTER KNOWN AS P. V. DWYER'S REARRANGEMENT OF BLK. 2 OF P. V. DWYER'S ADDITION AS SHOWN BY THIS PLAT AND HEREBY DEDICATE TO THE PUBLIC AND FOR THE PUBLIC USE FOREVER, ALL THE STREETS AND AVENUES AS HEREIN INDICATED.

WITNESS OUR HANDS AND SEALS THIS 6<sup>th</sup> DAY OF NOVEMBER 1890.

IN PRESENCE OF  
*Herman Phillips*  
*Patrick V. Dwyer* Seal  
*Selina L. Dwyer* Seal

STATE OF MINNESOTA }  
COUNTY OF RAMSEY } ON THIS 6<sup>th</sup> DAY OF NOVEMBER A. D. 1890,  
PERSONALLY CAME BEFORE ME, THE UNDERSIGNED,  
PATRICK V. DWYER AND SELINA L. DWYER HIS WIFE, TO ME WELL KNOWN,  
AND THEY ACKNOWLEDGED THAT THEY EXECUTED THE FOREGOING  
CERTIFICATE AS THEIR OWN FREE ACT AND DEED

*Herman Phillips*  
NOTARY PUBLIC  
RAMSEY CO. MINN.

ACCEPTED AND APPROVED THIS 6<sup>th</sup> DAY OF NOVEMBER A. D. 1890.


*W. A. Evans*  
*William C. Cantow*  
*G. W. Anderson* } PLAT COMMISSIONERS  
CITY ENGINEER.

ACCEPTED BY THE COMMON COUNCIL OF THE CITY OF ST. PAUL ON THE 6<sup>th</sup> DAY OF NOVEMBER A. D. 1890.  
*W. H. Underwood*  
CITY CLERK.

# P. V. DWYER'S REARRANGEMENT OF BLK. 2. OF P. V. DWYER'S ADDITION ST. PAUL MINN.

SCALE: 30 FT. = 1 INCH.

No. 125922  
STATE OF MINNESOTA  
County of Ramsey  
Office of the Register of Deeds  
This is to certify that the within instrument was filed for record in this office, at St. Paul, on the 18<sup>th</sup> day of November, A. D. 1890, at 10 o'clock, and that the same was duly recorded in Book 125 of the Register of Deeds, page 219.  
*H. J. Bell*  
By

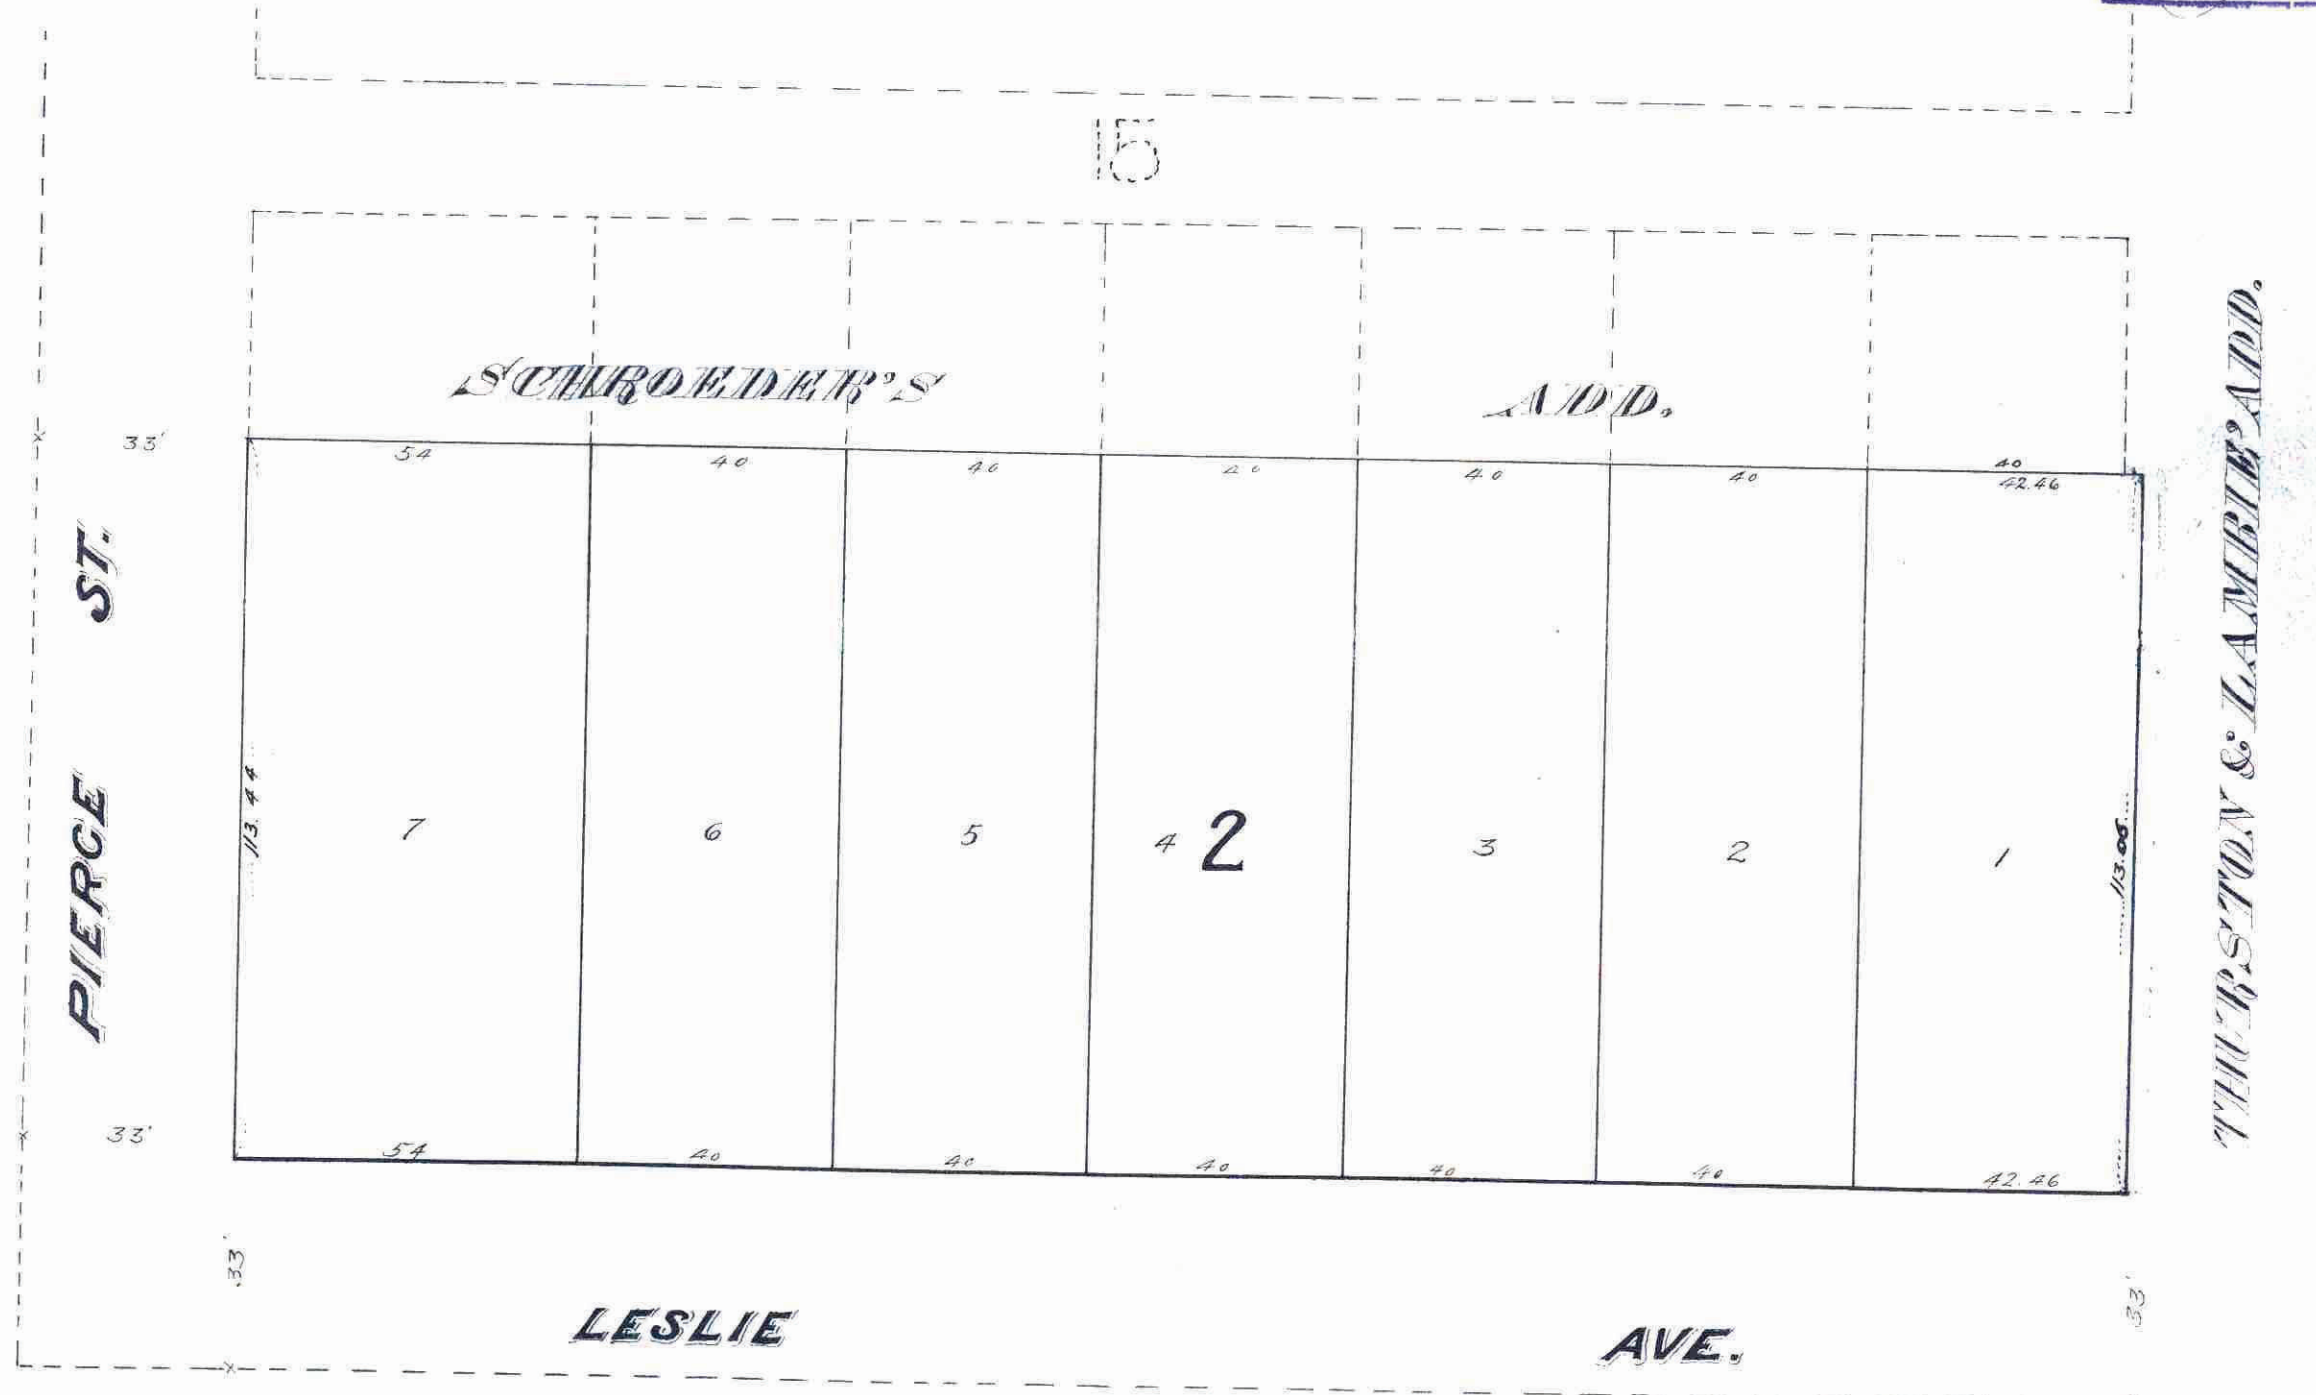

CITY TREASURER'S OFFICE  
ST. PAUL, MINN.  
NOV 10 1890  
ASSESSOR  
*George W. ...*

Office of County Treasurer,  
ST. PAUL, MINN.  
NOV 10 1890  
1899 TAX PAID.  
A. N. NELSON, County Treasurer.

Taxes Paid and Transfer Entered,  
NOV 11 1890  
M. F. KAIN, County Auditor,  
Per *[Signature]*