

St. Paul, May 3rd 1884.
 This is to certify that I have surveyed Hewitt's Subdivision of Block 31 and the South half of Block 23 of Lafond's Addition to the city of Saint Paul, and have placed Iron monuments at all the points as indicated on this map.
 Gates A. Johnson
 Surveyor and Civil Engineer.

We, Allie Hewitt, James B. Hewitt and Walter Hewitt, owners of Block 31 and the South half of Block 23 of Lafond's Addition to St. Paul, Minnesota, do hereby certify to have caused the same to be surveyed and subdivided into lots as Hewitt's Subdivision of Block 31 and the South half of Block 23 of Lafond's Addition to St. Paul, Minn. as herein and hereon indicated.
 In witness whereof we have hereunto set our hands and seals this 14 day of May 1884.

In presence of
 + Christian Jensen
 Wm. H. Buckshaw
 Allie Hewitt
 James B. Hewitt
 Walter Hewitt
 By Allie Hewitt, her att. in fact
 James B. Hewitt.

State of Minnesota } ss
 County of Ramsey }
 Be it known that on this 14th day of May A.D. 1884 personally came before me Allie Hewitt, James B. Hewitt and Walter Hewitt, to me personally known to be the same persons described in and who executed the foregoing instrument and each for themselves acknowledged that they executed the same freely and voluntarily and said Allie Hewitt as attorney in fact for Walter Hewitt, acknowledged that she executed the foregoing instrument freely and voluntarily as the act and deed of Notary Public Wm. H. Buckshaw her said constituent and as her own free act and deed.

St. Paul, 1884.
 I certify that Hewitt's Subdivision of Block 31 and South half of Block 23, Lafond's Addition to St. Paul as exhibited on this plat was accepted by the Common Council on the 30th day of May 1884 as an addition to this city.

City Clerk, St. Paul, Minn.
 St. Paul May 15th 1884.

Examined and approved
 S. P. Holman
 J. A. Starkey
 Plat Commission

Engineer's Office May 14th 1884.
 I have examined this plat and recommend that it be approved by the Common Council of St. Paul.
 W. A. James
 City Engineer.

Auditor's Office, Ramsey Co. Minn.
 Taxes paid this 14th day of May 1884.
 County Auditor.

City Treasurer's Office, St. Paul, Minn.
 Assessments for local improvements paid.


City Treasurer.

Office of Register of Deeds, Ramsey County, ss.
 Filed for record on the
 day of 1884.
 Register of Deeds.

HEWITT'S SUBDIVISION OF BLOCK 31 AND SOUTH HALF OF BLOCK 23 LAFOND'S ADDITION ST. PAUL, MINN.

SURVEYED BY GATES A. JOHNSON, C.E. IN MARCH, 1884
 SCALE : 80 FEET TO ONE INCH

This plat document is an UNOFFICIAL copy of a Subdivision Plat or Registered Land Survey and is made available for information purposes only.
 To obtain an official copy please contact the Ramsey County Recorder's Office.

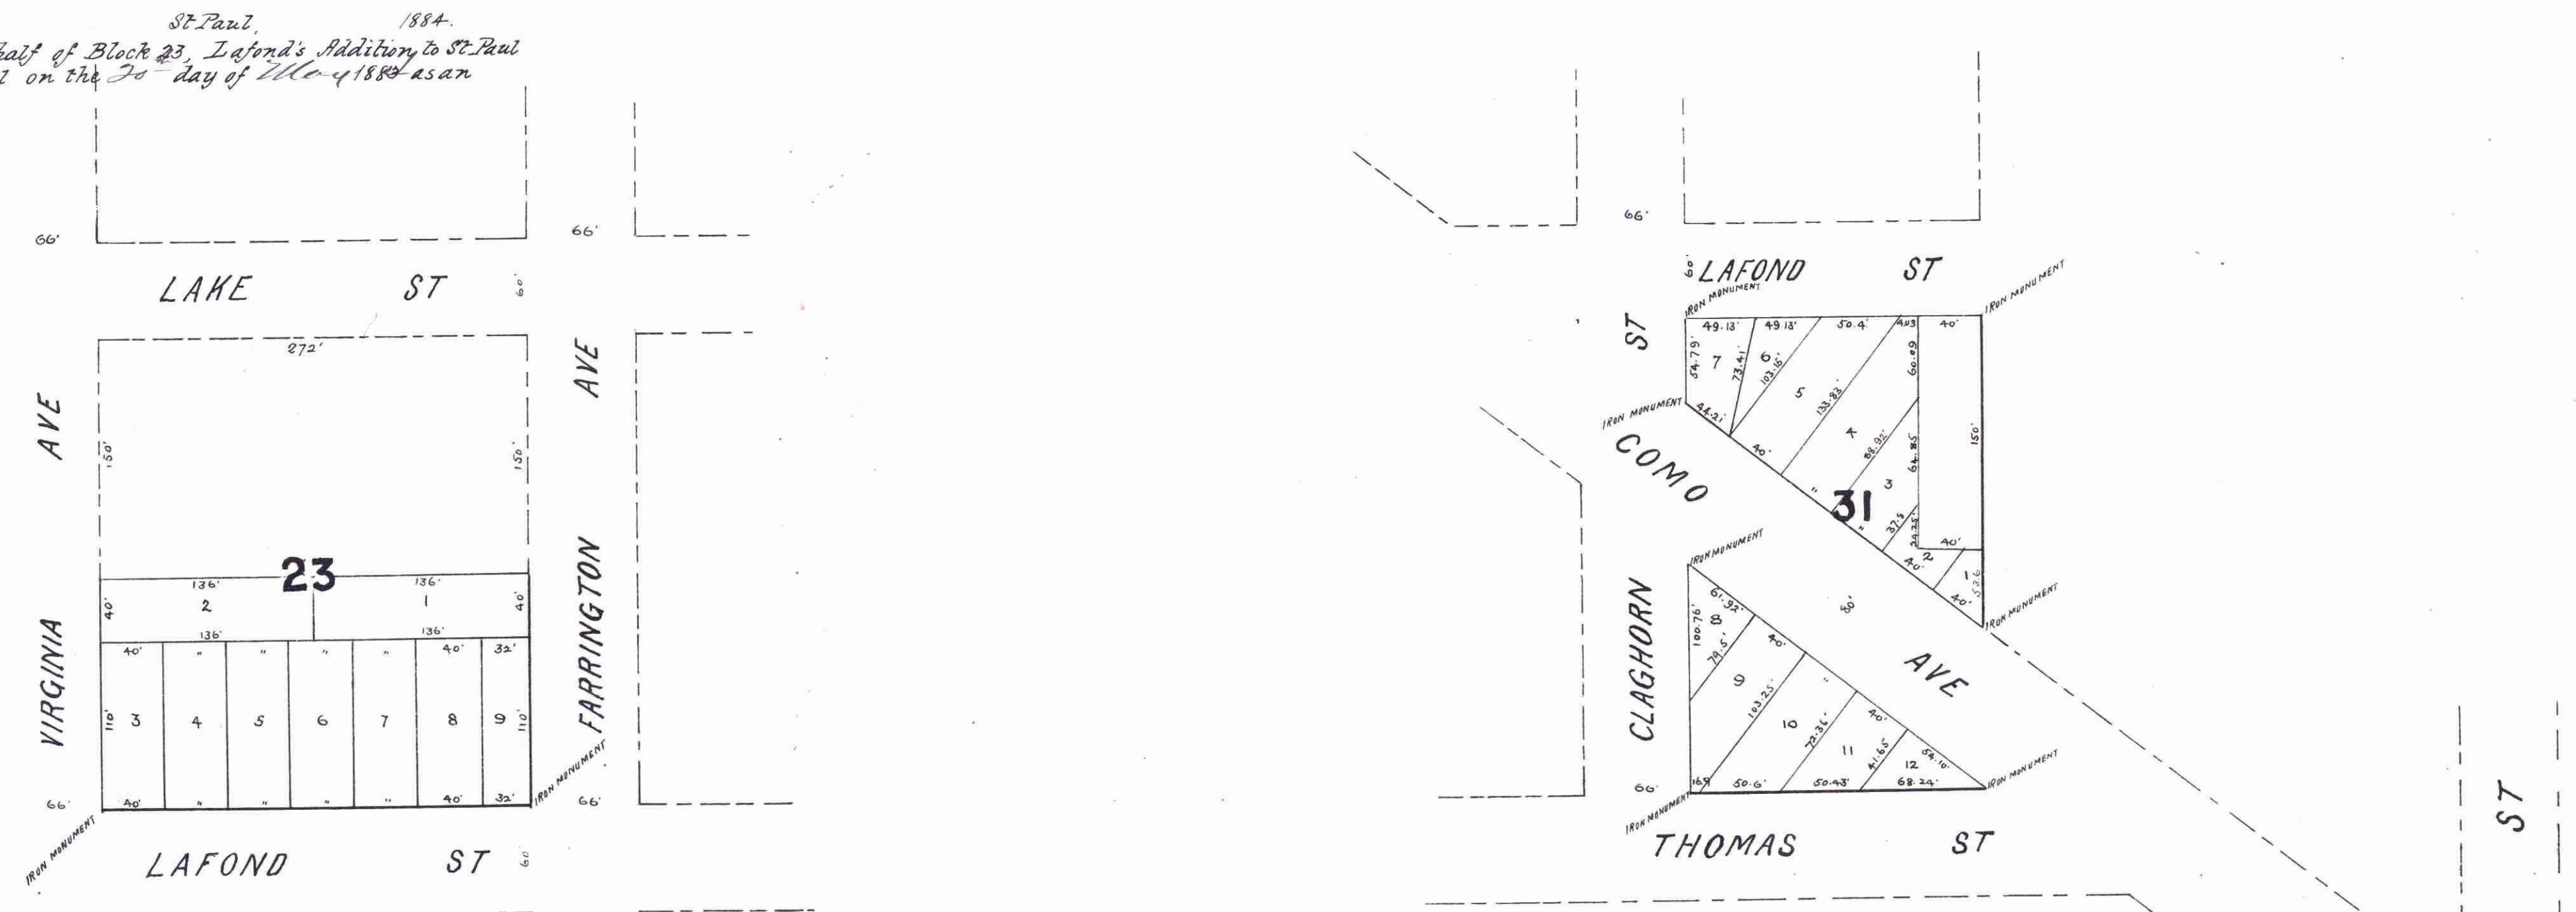

STATE OF MINNESOTA,
 County of Ramsey,
 OFFICE OF THE REGISTER OF DEEDS.
 This is to certify that the within instrument was filed for Record in this office, at St. Paul, on the 24th day of May A. D. 1884 at 12³⁰ o'clock P. M., and that the same was duly recorded in Book 11 of Plats, pages 27.
 Retwiley
 Register of Deeds.
 By _____ Deputy.

CITY TREASURERS OFFICE
 AUL. MINN.
 MAY 24 1884
 ASSESSMENTS PAID.
 Wm. H. Buckshaw
 City Tre.