

SUB-DIVISION OF BLK. NO. 28

OF THE

ARLINGTON HILLS ADD.

TO THE CITY OF

ST. PAUL, RAMSEY CO. MINN.

SURVEYED BY

SIMAR & MORTON

April 19th 1881

SCALE: 1 INCH = 50 FT.

We certify that the accompanying map is a correct plat, of Block 28, in Arlington Hills addition to the City of St Paul as surveyed by us in the month of April 1881.

Simar & Morton
Civil Engineers

This plat document is an UNOFFICIAL copy of a Subdivision Plat or Registered Land Survey and is made available for information purposes only. To obtain an official copy please contact the Ramsey County Recorder's Office.

We the undersigned proprietors of block 28 in Arlington Hills addition to the City of St Paul do certify that we had block 28 subdivided into eighteen lots as shown on this map, with the end that it may be recorded as the law directs and we do hereby give and dedicate to the public and for public use the alley therein shown. In testimony whereof we have hereunto set our hands and seals this record day of May 1881

Witnessed by
J. M. White
F. L. Olmstead
BLK. 22

Ellen M. Mackubin
Ellen Mackubin
Catherine Mackubin
Flora Mackubin
Charles C. Mackubin
STATE OF MINNESOTA }
COUNTY OF RAMSEY } SS

On this 2nd day of May 1881 there personally came before me Ellen M. Mackubin, Ellen Mackubin, Catherine Mackubin and Charles C. Mackubin and acknowledged that they executed the foregoing instrument. Certified for the uses therein expressed

J. M. White
Notary Public
Ramsey Co
Minnesota


Accepted by the Common Council of the City of St Paul
May 17 1881

W. C. Gendegast
City Clerk

St Paul May 9/81
Examined & Approved
Wm A. Sandbye } Plat Commissioner
Chas. W. F. Morris }

Taxes paid
May 9/81
J. J. McCarty
County Auditor

CITY TREASURER'S OFFICE
MAY 9 1881
ASSESSMENT PAID.

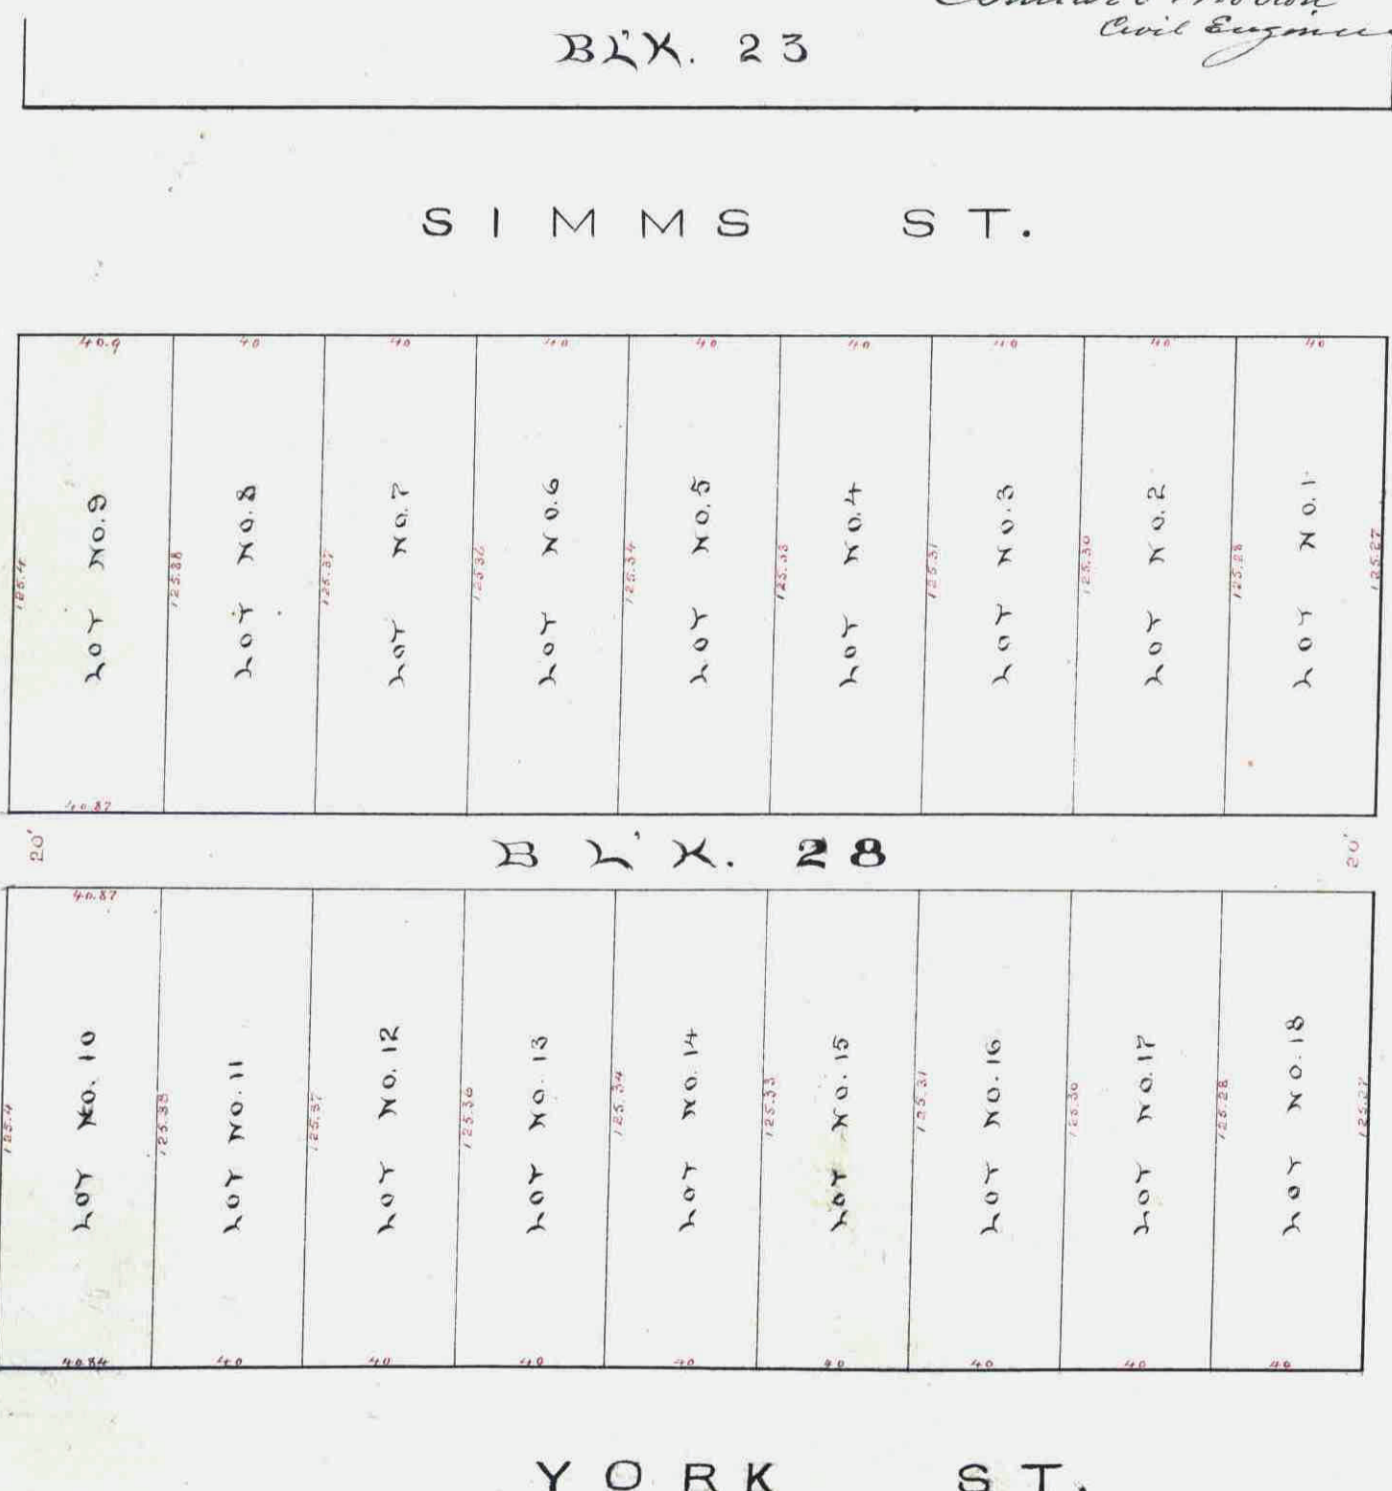

Office of the Register of Deeds
I do hereby certify that the within instrument was filed for Record in the Office of the Register of Deeds on the 19th day of May A. D. 1881 at 10:30 o'clock A. M. and that the same was duly recorded in Book 10 of said Deeds on page 20.

BLK. 24

BLK. 23

BLK. 22

SIMMS ST.

GREENBRIER AVE.

WALSH AVE.

YORK ST.

BLK. 34

BLK. 33

BLK. 32

I hereby certify that I have examined the above plat and recommend that it be approved
L. W. Rundlett - City Engineer

City Engineers Office
St Paul April 1881