


HOWARD'S ADDITION TO SAINT PAUL.

BLOCK 4 LOCKWOOD

BLOCK 1
E.M. MACKUBINSKY

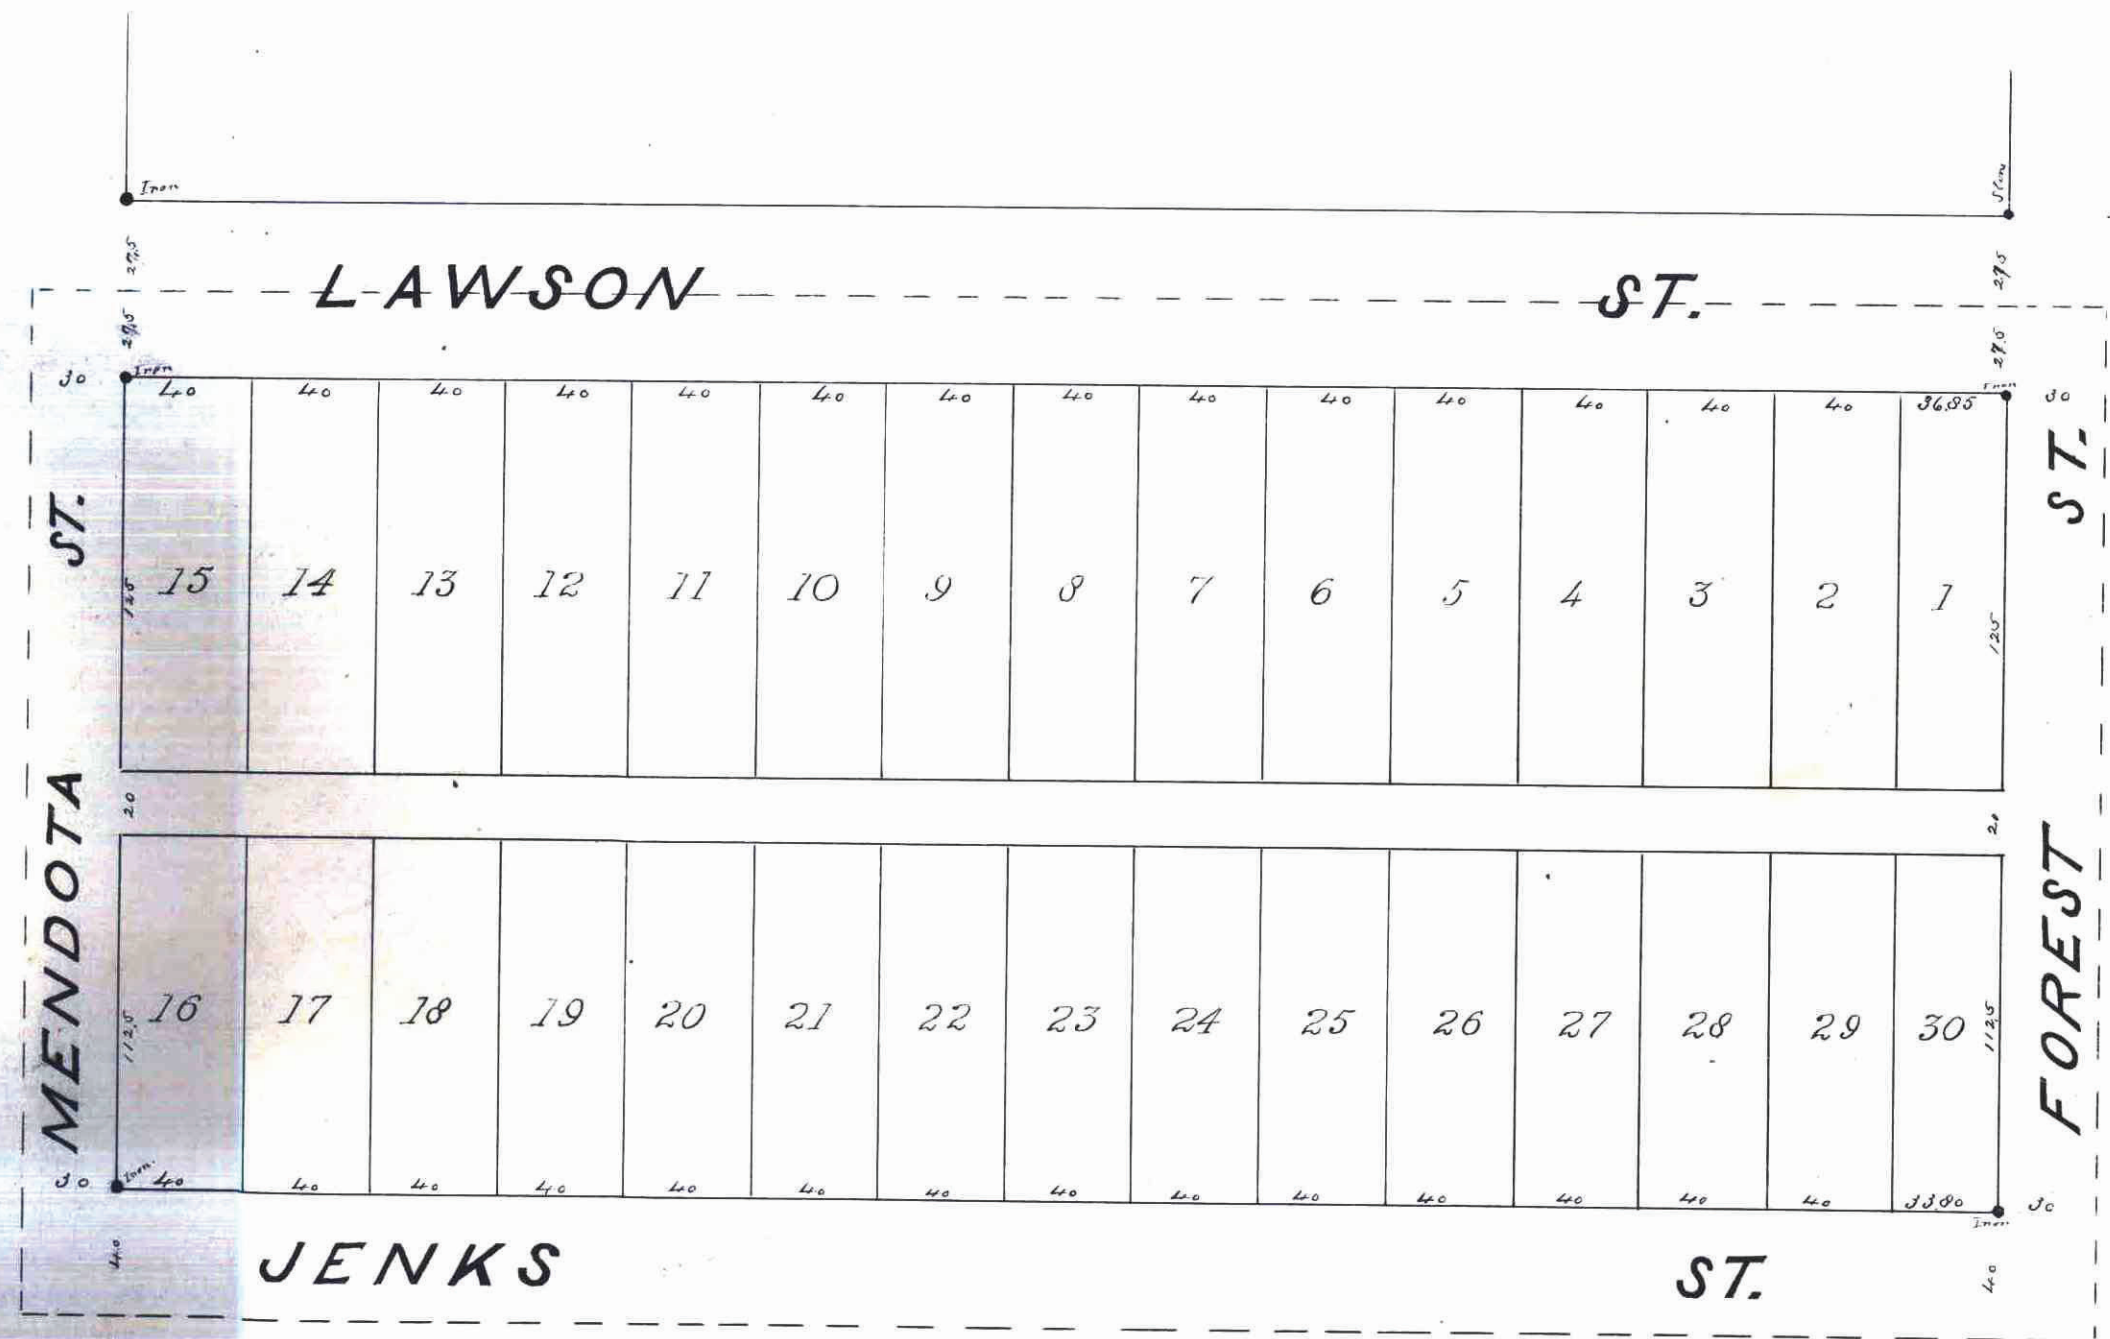

BLOCK 1 NELSON'S

Received & Transferred May 24 1884
J. B. Hawley
County Auditor

I certify that I have surveyed and plotted the property described on this plat as Howard's Addition to Saint Paul Minnesota. That this is a correct plot of said survey, that I have placed iron monuments at the corners as shown on this plat.
J. B. Hawley
Surveyor

State of Minnesota } ss.
County of Ramsey } ss.
On the 17th day of May 1884 Personally appeared before me J. B. Hawley, to me well known to be the identical person who surveyed the above described parcel of land and executed the above certificate, and acknowledged that said certificate is correct and his free act and deed.
E. H. Knudsen
Notary Public
Ramsey County

Examined and approved on the 20th day of May 1884
J. A. Jones
City Engineer City of Saint Paul

Accepted by the Common Council on the 24th day of May 1884
The Mayor
City Clerk City of Saint Paul

Approved by the Plat Commission on the 17th day of May 1884.
S. D. Holman } Plat Commission
Geo. Starkey }

I the undersigned owner of the North 1/2 of the South East 1/4 of the South West 1/4 of the North West 1/4 of Section 28 Township 29 Range 22 West hereby certify that I have caused the same to be surveyed and plotted as Howard's Addition to Saint Paul Minnesota and do hereby dedicate to the public and for the public use forever the Streets and Alley as on this plat laid out and indicated.
In witness whereof I have placed my hand and seal on this 17th day of May 1884
In the presence of
A. B. Wilgus }
Joseph R. Weide }
George W. Howard

State of Minnesota } ss.
County of Ramsey } ss.
On the 17th day of May 1884 Personally appeared before me George W. Howard *Unmarried* to me well known to be the identical person who executed the above certificate, and acknowledged the same to be his own free act and deed.
A. B. Wilgus
Notary Public
Ramsey County
Minnesota

CITY TREASURERS OFFICE
ST. PAUL, MINN.
MAY 24 1884
ASSESSMENTS PAID
Geo. W. Wilgus City Sec.

STATE OF MINNESOTA, } ss.
County of Ramsey } ss.
OFFICE OF THE REGISTER OF DEEDS.
This is to certify that the within instrument was filed for record in this office, at St. Paul, on the 24th day of May A. D. 1884 at 12:20 o'clock P. M., and that the same was recorded in Book 11 of Deeds, pages 37 & 38.
R. C. Wilgus
Register of Deeds.
Deputy.

This plat document is an UNOFFICIAL copy of a Subdivision Plat or Registered Land Survey and is made available for information purposes only.
To obtain an official copy please contact the Ramsey County Recorder's Office.