
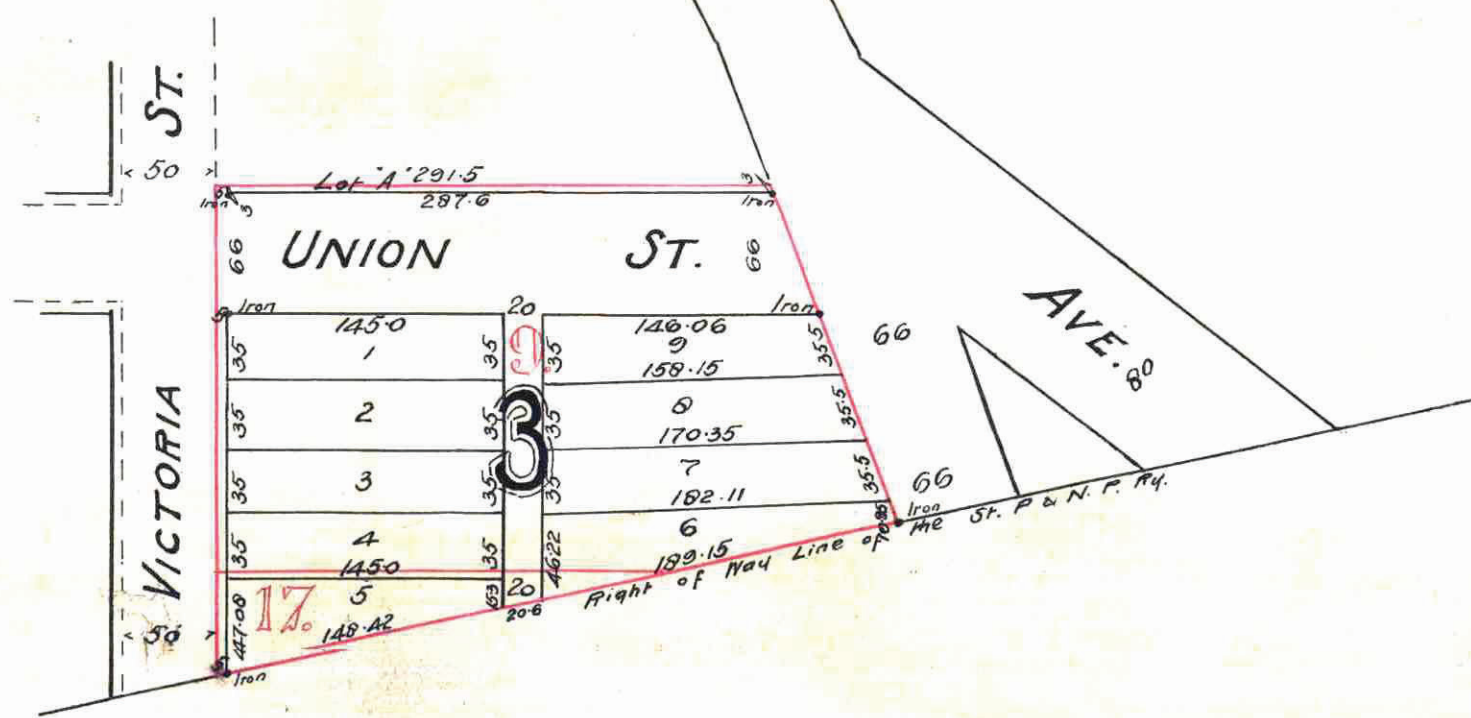


# COMO ADDITION

## TO ST. PAUL RAMSEY CO.

### MINN

SCALE 100 FT = 1 IN.  
SAULEZ & SAULEZ  
SURVEYORS.

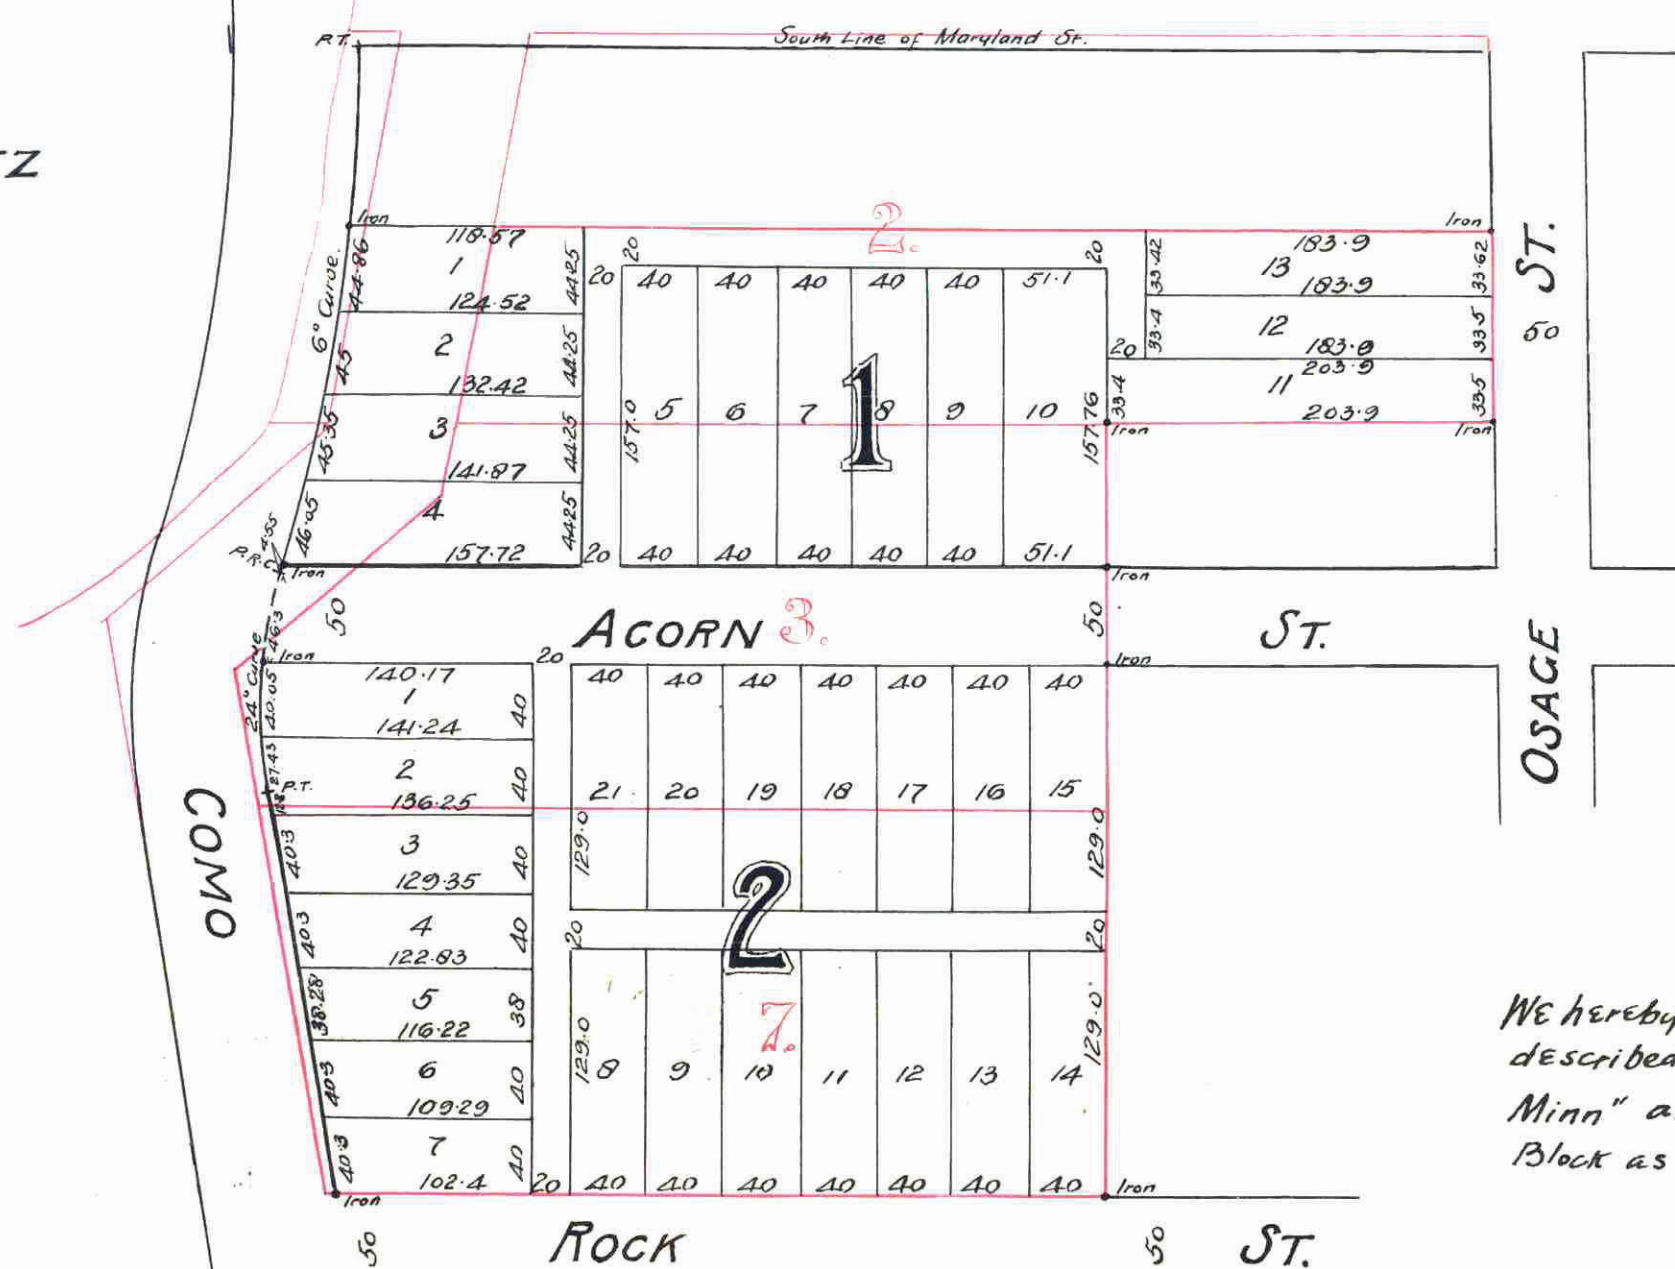

7th. 127 844

STATE OF MINNESOTA  
County of Ramsey  
Office of the Register of Deeds  
This is to certify that the within instrument was first for record in the office of the Register of Deeds of the County of Ramsey, Minn., on the 18th day of November, 1890, and that the same is duly recorded in Book 13 of said County Plat Book page 127 844.

127844

This plat document is an UNOFFICIAL copy of a Subdivision Plat or Registered Land Survey and is made available for information purposes only.

To obtain an official copy please contact the Ramsey County Recorder's Office.



by sale  
Taxes Paid and Transfer Entered,  
DEC 6 1890  
M. F. KAIN, County Auditor,  
Per J. H. Main

Office of County Treasurer,  
ST. PAUL, MINN.  
DEC 5 1890  
1889 TAX PAID.  
A. N. NELSON, County Treasurer.  
G. H. Lohr

This is to certify that Harrison T. McClung (unmarried) proprietor of Lots 3, 7 & 9 and all that part of Lot 17 lying north of the north right of way line of the St. P. & N. P. Ry. and Mary A. McClung (widow) Frederick D. Hager and Sallie S. Hager his wife and Samuel M. Murrin and Hortense M. Murrin his wife proprietors of the 5 1/2 lot 2, all in Lake Como Villas, have caused the same to be surveyed and platted, and hereafter known as "Como Addition to St. Paul Ramsey Co Minn" as shown by this plat, and hereby dedicate to the public and for the public use forever, the streets, avenues and alleys as herein indicated and hereby relinquish all riparian claims West of Como Avenue -  
Witness our hands and seals this 10<sup>th</sup> day of November A.D. 1890

We hereby certify to having surveyed and platted the property as described on this map as "Como Addition to St. Paul Ramsey Co Minn" and have placed iron monuments at the corners of each block as shown on this map, and the same is correct

Saulez & Saulez  
Surveyors

State of Minnesota } s.s. On this 2<sup>6th</sup> day of September  
County of Ramsey } A.D. 1890 before me personally appeared Harry S. Saulez to me known to be a member of the firm of Saulez & Saulez and the person who executed the foregoing certificate in behalf of Saulez & Saulez, and he acknowledged that he executed the same as the free act and deed of said Saulez & Saulez.

Charles J. Robinson  
Notary Public  
Ramsey Co. Minn.

Accepted and approved this 17<sup>th</sup> day of November A.D. 1890

W. A. Long } Plat Commissioners.  
J. H. Lohr }  
City Engineer.

Accepted by the Common Council of the City of St. Paul on the 2 day of Dec. A.D. 1890  
Thea A. Lundquist  
City Clerk.

State of New York } s.s. On this fifth day November 1890  
City and County of New York } personally came before me the undersigned, a Notary Public,  
J. Royall M. Murrin who being by me duly sworn acknowledged that he was the Attorney in fact for Samuel M. Murrin and Hortense M. Murrin his wife and he acknowledged that he executed the foregoing certificate as their own free act and deed.

William S. Dall  
Notary Public, Kings County  
Certificates filed in  
New York County

In presence of 4 disinterested persons  
W. T. Murrin }  
J. Royall M. Murrin }  
A. C. Greenland }  
Attorneys in fact

Harrison T. McClung (Seal)  
Mary A. McClung (Seal)  
Frederick D. Hager (Seal)  
Sallie S. Hager (Seal)  
Samuel M. Murrin (Seal)

by  
J. Royall M. Murrin his attorney in fact  
Hortense M. Murrin (Seal)  
by  
J. Royall M. Murrin her attorney in fact.

State of Minnesota } s.s. On this 10<sup>th</sup> day of November A.D. 1890 personally  
County of Ramsey } came before me the undersigned, Harrison T. McClung (unmarried) Mary A. McClung  
(widow) Frederick D. Hager and Sallie S. Hager his wife, and they acknowledged that they executed the foregoing certificate as their own free act and deed. And at the same time also appeared J. Royall M. Murrin, who being by me duly sworn, acknowledged that he was the Attorney in fact for Samuel M. Murrin and Hortense M. Murrin his wife, and he acknowledged that he executed the foregoing certificate as their own free act and deed.

W. T. Murrin  
Notary Public  
Ramsey Co. Minn.

Impresser of  
William S. Dall  
Dean Boyd

CITY TREASURER'S OFFICE  
ST. PAUL, MINN.  
DEC 5 1890  
ASSESSMENT PAID  
George P. Hill  
City Clerk

