

RIVER BOULEVARD


ADDITION

SAINT PAUL MINN.

SCALE 1 INCH = 200 FEET.

This plat document is an UNOFFICIAL copy of a Subdivision Plat or Registered Land Survey and is made available for information purposes only.

To obtain an official copy please contact the Ramsey County Recorder's Office.

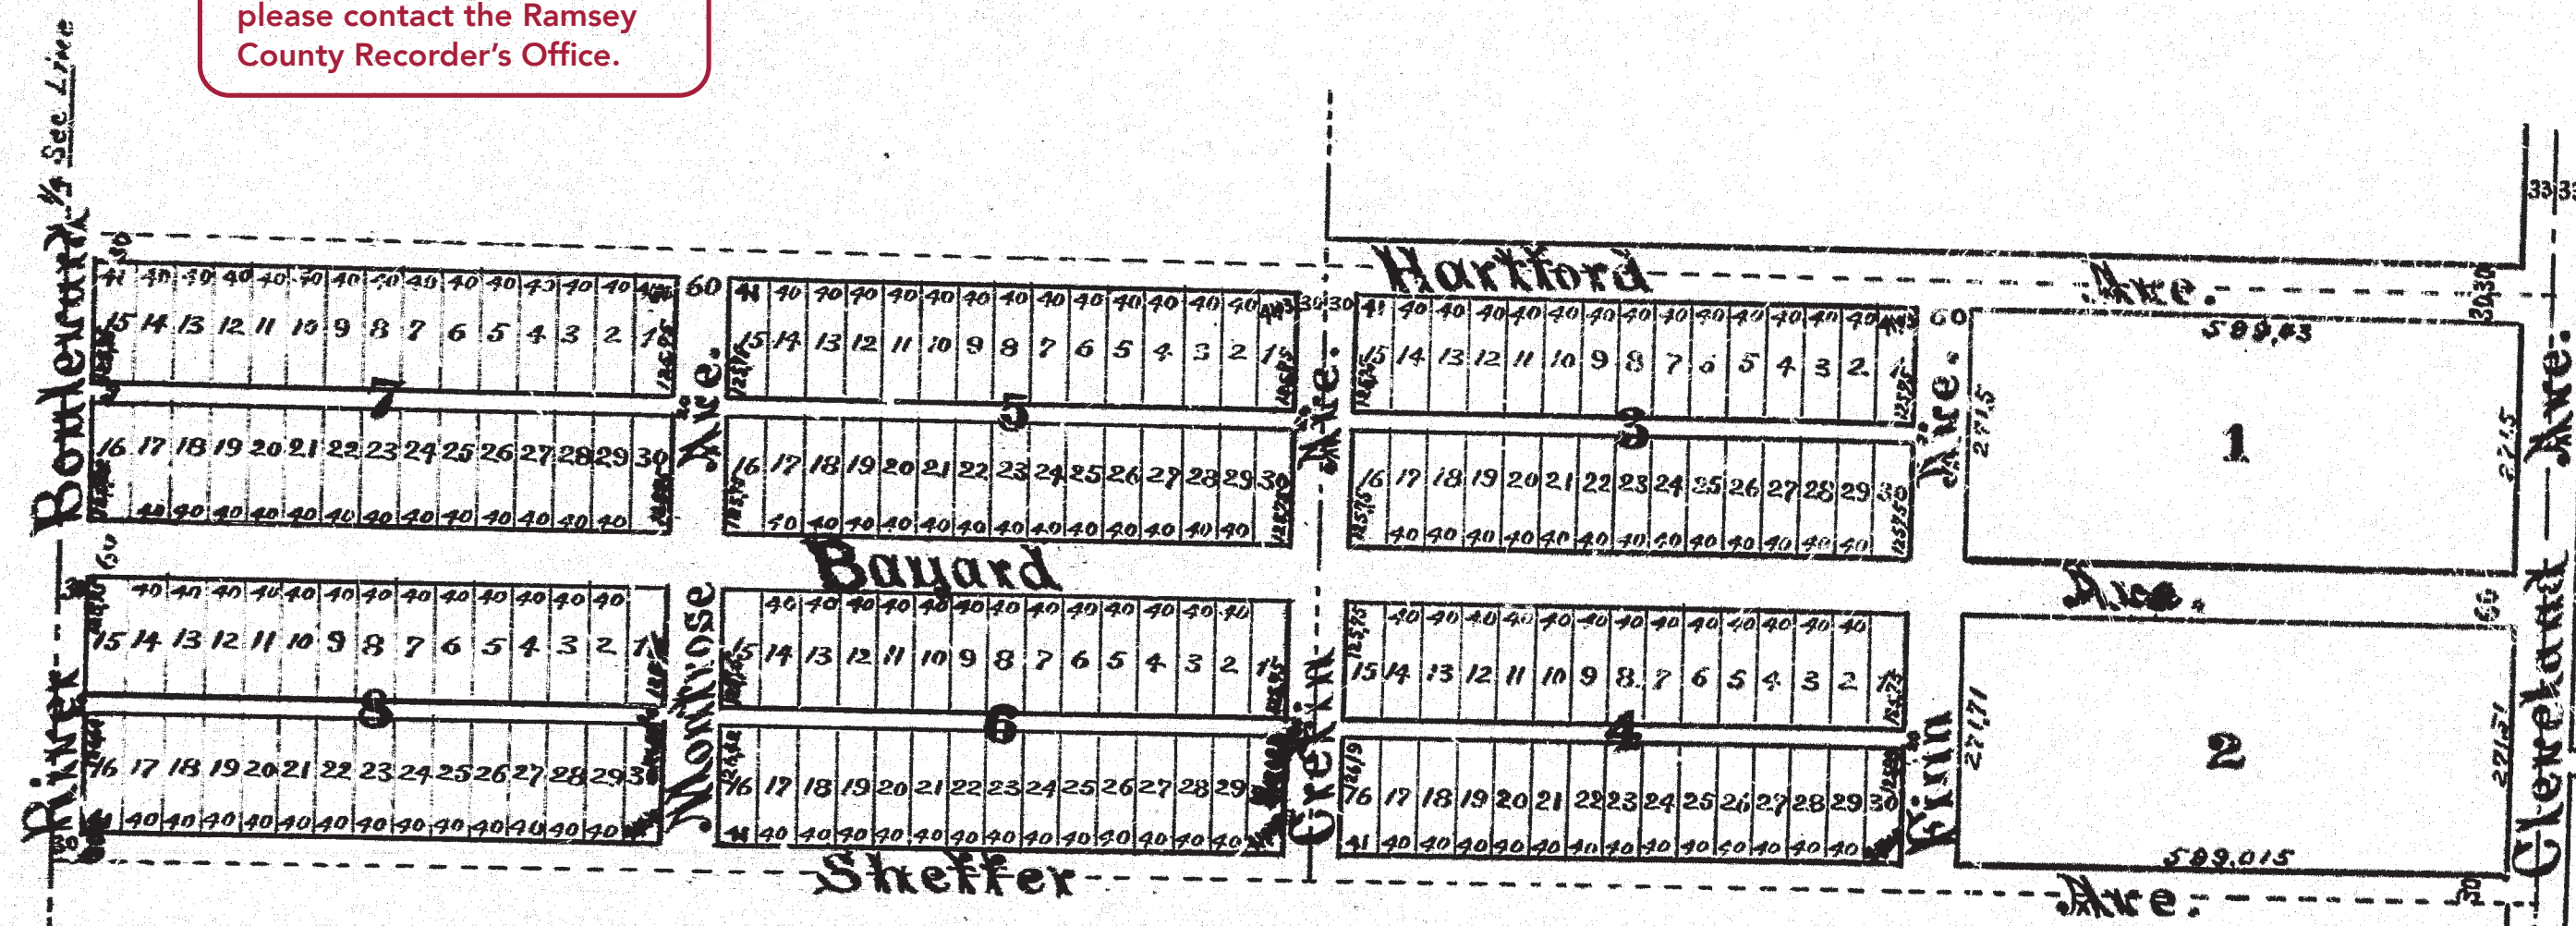

I hereby certify to having surveyed and plotted the property described on this map as RIVER BOULEVARD ADDITION, SAINT PAUL, MINN. and have placed iron monuments at the corners of each and every block as shown on this map, and the same is correct.

L. L. Audier,
Surveyor.

State of Minnesota }
County of Ramsey. } On this 13th day of November A.D. 1890, before me the undersigned personally appeared D. L. Corbin, Esq. well known and acknowledged that he executed the foregoing certificate as his own free act and deed.

Armon W. Phillips
Notary Public
Ramsey County
Minnesota

This is to certify that we, William M. Bushnell and Etta M. Bushnell his wife, Edwin K. Bushnell and Lizzie B. Bushnell his wife, Edward Simpson and Annie E. Simpson his wife, Charles Moore and Fannie H. Moore his wife, Dorothea Peters and Carl Peters her husband are the owners of the following described property to wit: The north one half of the southeast quarter and the north one half of the east forty acres of Lot 4, 11th Section 34th Town 28th North, Range 13th West, Ramsey County, Minn. and have caused the same to be surveyed and plotted, and hereafter known as RIVER BOULEVARD ADDITION, SAINT PAUL, MINN. as shown by this plat and hereby dedicate to the public, and for the public use, forever, all the streets, avenues, alleys and land areas as herein indicated.

Witness our hands and seals, this 13th day of November A.D. 1890.

In presence of

Witness: {
Lewis D. De...
William M. Bushnell
Etta M. Bushnell
Edwin K. Bushnell
Lizzie B. Bushnell
Edward Simpson
Annie E. Simpson
Charles A. Moore
Fannie H. Moore
Dorothea Peters
Carl Peters

State of Minnesota }
County of Ramsey. } On this 14th day of November A.D. 1890 before me personally appeared William M. Bushnell and Etta M. Bushnell his wife, Edwin K. Bushnell and Lizzie B. Bushnell his wife, Edward Simpson and Annie E. Simpson his wife, Charles A. Moore and Fannie H. Moore his wife, Dorothea Peters and Carl Peters her husband to me well known and they each acknowledged that they executed the foregoing instrument as their own free act and deed.

George H. Johnson
Notary Public, Residing in
Dakota County, Minn.

Accepted and approved this 18th day of November 1890

W. A. Jones }
W. E. Burton }
Geo. A. Johnson }
Commissioners
City Engineers.

Accepted by the City Council of the City of Saint Paul on the 18th day of November A.D. 1890

Thos. C. Tinsley
City Clerk

No 127202

STATE OF MINNESOTA }
County of Ramsey }
Office of the Register of Deeds.
This is to certify that the within instrument was filed for Record in this office, at St. Paul, on the 13th day of November A.D. 1890 at 11:20 o'clock A.M. and that the same was duly recorded in Book... page...

M. F. Kain

Taxes Paid and Transfer Entered,
NOV 26 1890
M. F. KAIN, County Auditor,
For

NOV 26 1890
PAID
George C. De...
NOV 26 1890