


Johnstone's Subdiv. of Block 112 of Lyman Daylons Add. to Saint Paul

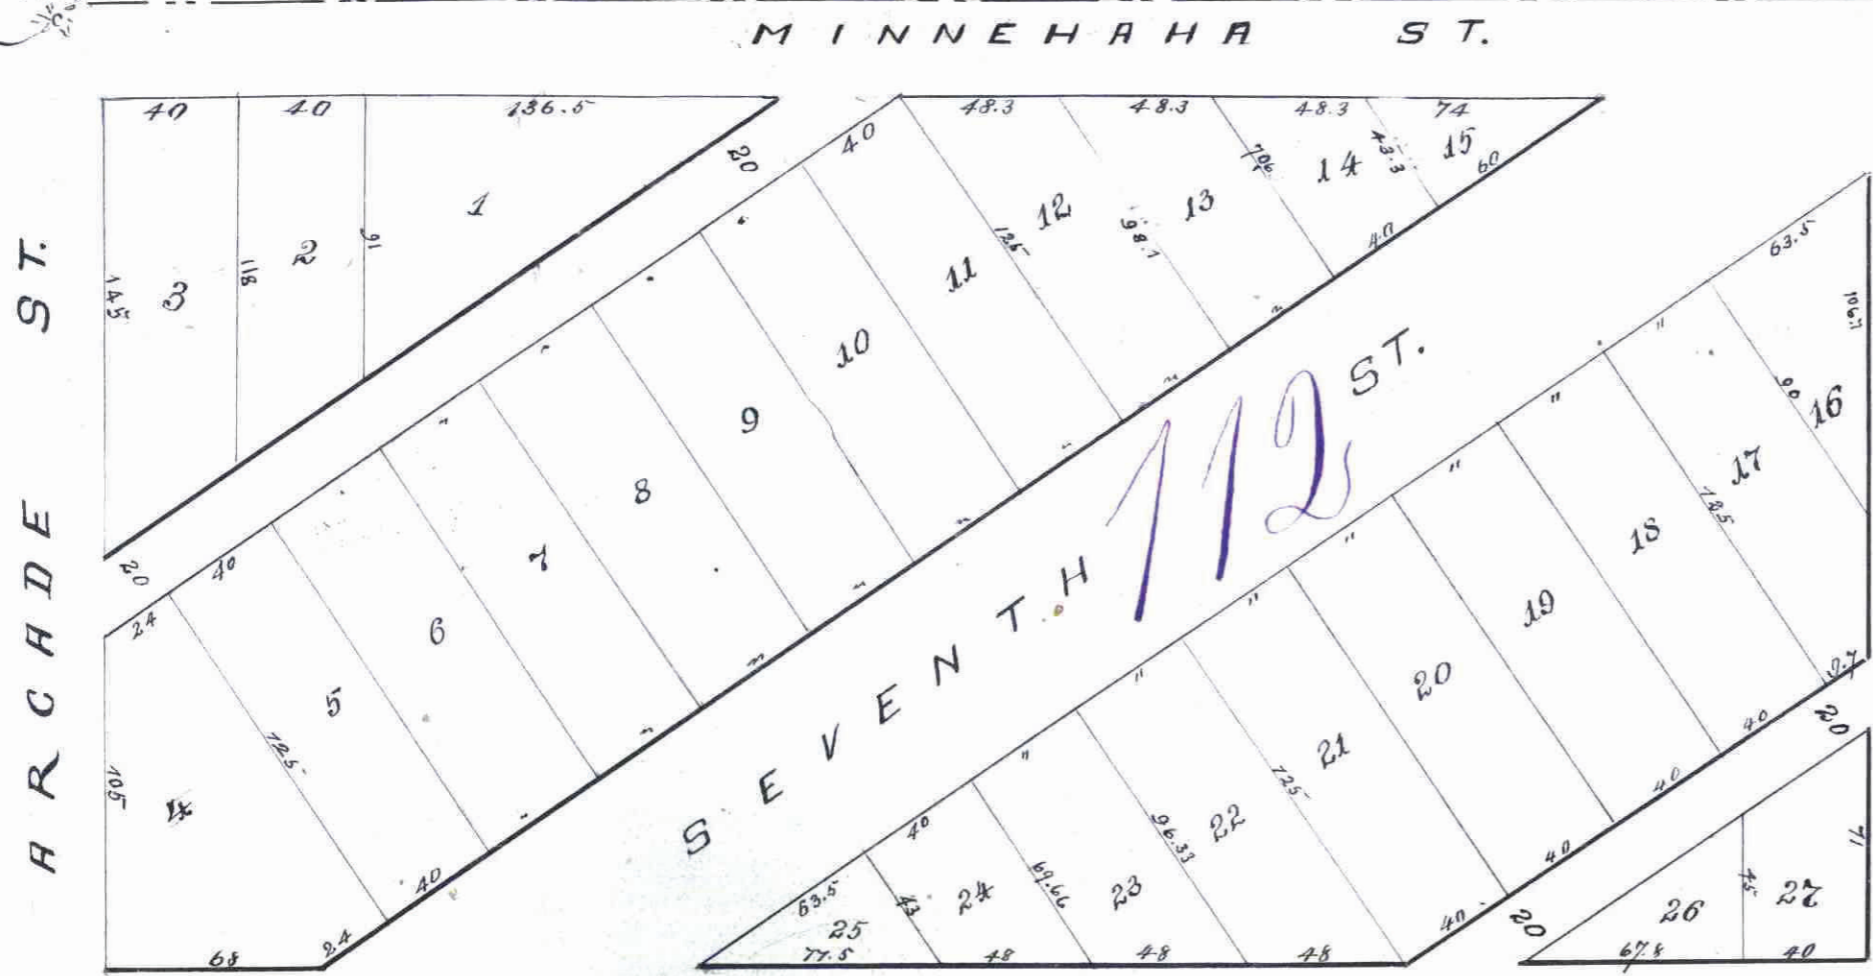

I hereby certify that this is a correct Plat of Johnstone's Subdivision of Block 112 of Lyman Daylons Add. to Saint Paul as surveyed and plotted by me in the month of July 1882
 Saint Paul Ed. Hoick
 July 26th 1882 Surveyor

I The Undersigned Martin Johnstone proprietor of Johnstone's Subdivision of Block 112 of Lyman Daylons Addition to St. Paul do hereby certify that I have caused the same to be plotted and surveyed as represented by this plat and do hereby dedicate the Alley therein to public use

Done at St. Paul Minn, this 18th day of September 1882

Witness
 W. S. Fairchild
 James Stinson

St. Paul Minn. Sept 16th 1882

Approved
 S. B. Tolson }
 Wm. J. Kaufman } Plat Commissioners

Examined and approved

L. W. Lundberg

Sept 18th 1882 City Engineer

City Treasurer's Office
 SEP 28 1882
 Rec'd by Sale

Taxes Paid
 Sept 22/82
 J. M. Cardy
 County Auditor

This plat document is an UNOFFICIAL copy of a Subdivision Plat or Registered Land Survey and is made available for information purposes only.
 To obtain an official copy please contact the Ramsey County Recorder's Office.

State of Minnesota } ss,
 Ramsey County }

Before me a Notary Public in and for said County personally appeared Martin Johnstone the party described in & who executed the foregoing certificate & acknowledged the same to be his free act & deed for the uses & purposes therein expressed
 St. Paul Minn. Sept 4th 1882

Witness my hand and official seal
 Henry P. Goodenow
 Notary Public
 Ramsey County
 Minnesota

Accepted by Common Council Sept 19 1882

City Clerk

STATE OF MINNESOTA, } ss.
 County of Ramsey,
 OFFICE OF THE REGISTER OF DEEDS.
 This is to certify that the within instrument was filed for Record in this office, at St. Paul, on the 22nd day of September, A. D. 1882 at 4th o'clock P. M., and that the same was duly recorded in Book of Town Plats pages 13
 Charles W. Linnau
 Register of Deeds.
 By Charles W. Spil Deputy.