

V  
26-50

26

# KALMAN'S DIVISION NO 4

## ADDITION TO THE CITY OF ST PAUL, MINN

I hereby certify to having surveyed and platted the property as described on this map as Kalman's Division No 4. Addition to St Paul, Minn. and have placed iron monuments at the corners of the block as herein on this map shown, and the same is correct. Gates A Johnson  
September 15<sup>th</sup> 1884

Gates A Johnson  
Surveyor.

We Robert A Smith and Mary E Smith, his wife, the undersigned owners of the south quarter of the west half of the northwest quarter of the southwest quarter of Section 26, Township 29, Range 23, do hereby certify to have caused the same to be surveyed and platted as Kalman's Division No 4. Addition to St Paul, Minn. as herein and herein indicated, and we do hereby give and dedicate to the public and for public use forever all the streets as on this map or plat laid out and designated.  
In witness whereof we have hereunto set our hands and seals this 15<sup>th</sup> day of September AD 1884.

In presence of  
Robert A Smith  
Mary E Smith  
John Flanagan  
John Flanagan

Be it known that on this 15<sup>th</sup> day of Sept. AD 1884, personally came before me Robert A Smith and Mary E Smith, his wife, to me personally known to be the same persons described in and who executed the foregoing instrument, and acknowledged that they executed the same freely and voluntarily for the uses and purposes herein expressed.

Hannan  
Notary Public.

St Paul, Sept. 16<sup>th</sup> 1884  
Examined and approved  
J. P. Colvin } Plat Commission  
James Starkey }

Engineers Office Sept. 16<sup>th</sup> 1884.  
I have examined this plat and recommend that it be approved and accepted by the Common Council of St Paul

W. A. Johnson  
City Engineer.

St Paul, Minn. 1884.  
I certify that Kalman's Division No 4. Addition to St Paul, Minnesota as exhibited on this plat was accepted by the Common Council on the day of Oct. 1<sup>st</sup> 1884, as an addition to this city

D. J. Sturtevant  
City Clerk, St Paul, Minn.

Auditor's Office, Ramsey County, Minnesota  
Taxes paid C. T. M. R. 1884



County Auditor

City Treasurer, St Paul, Minnesota  
Assessments for local improvements paid

Geo. R. Wiley  
City Treasurer.

Office of Register of Deeds, Ramsey County, Minn.  
Filed for record on the day of 1884

Register of Deeds.

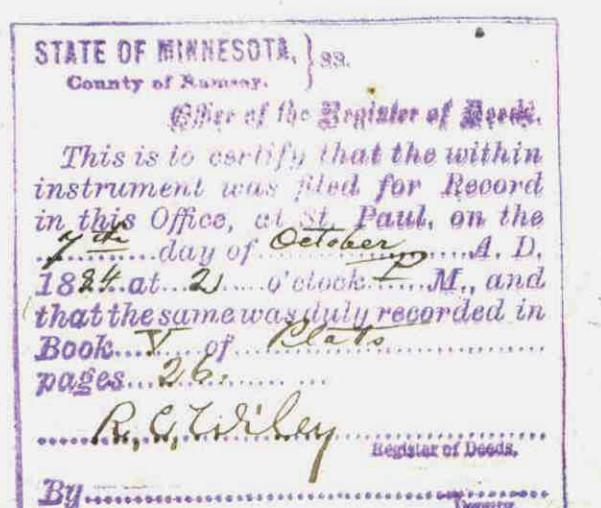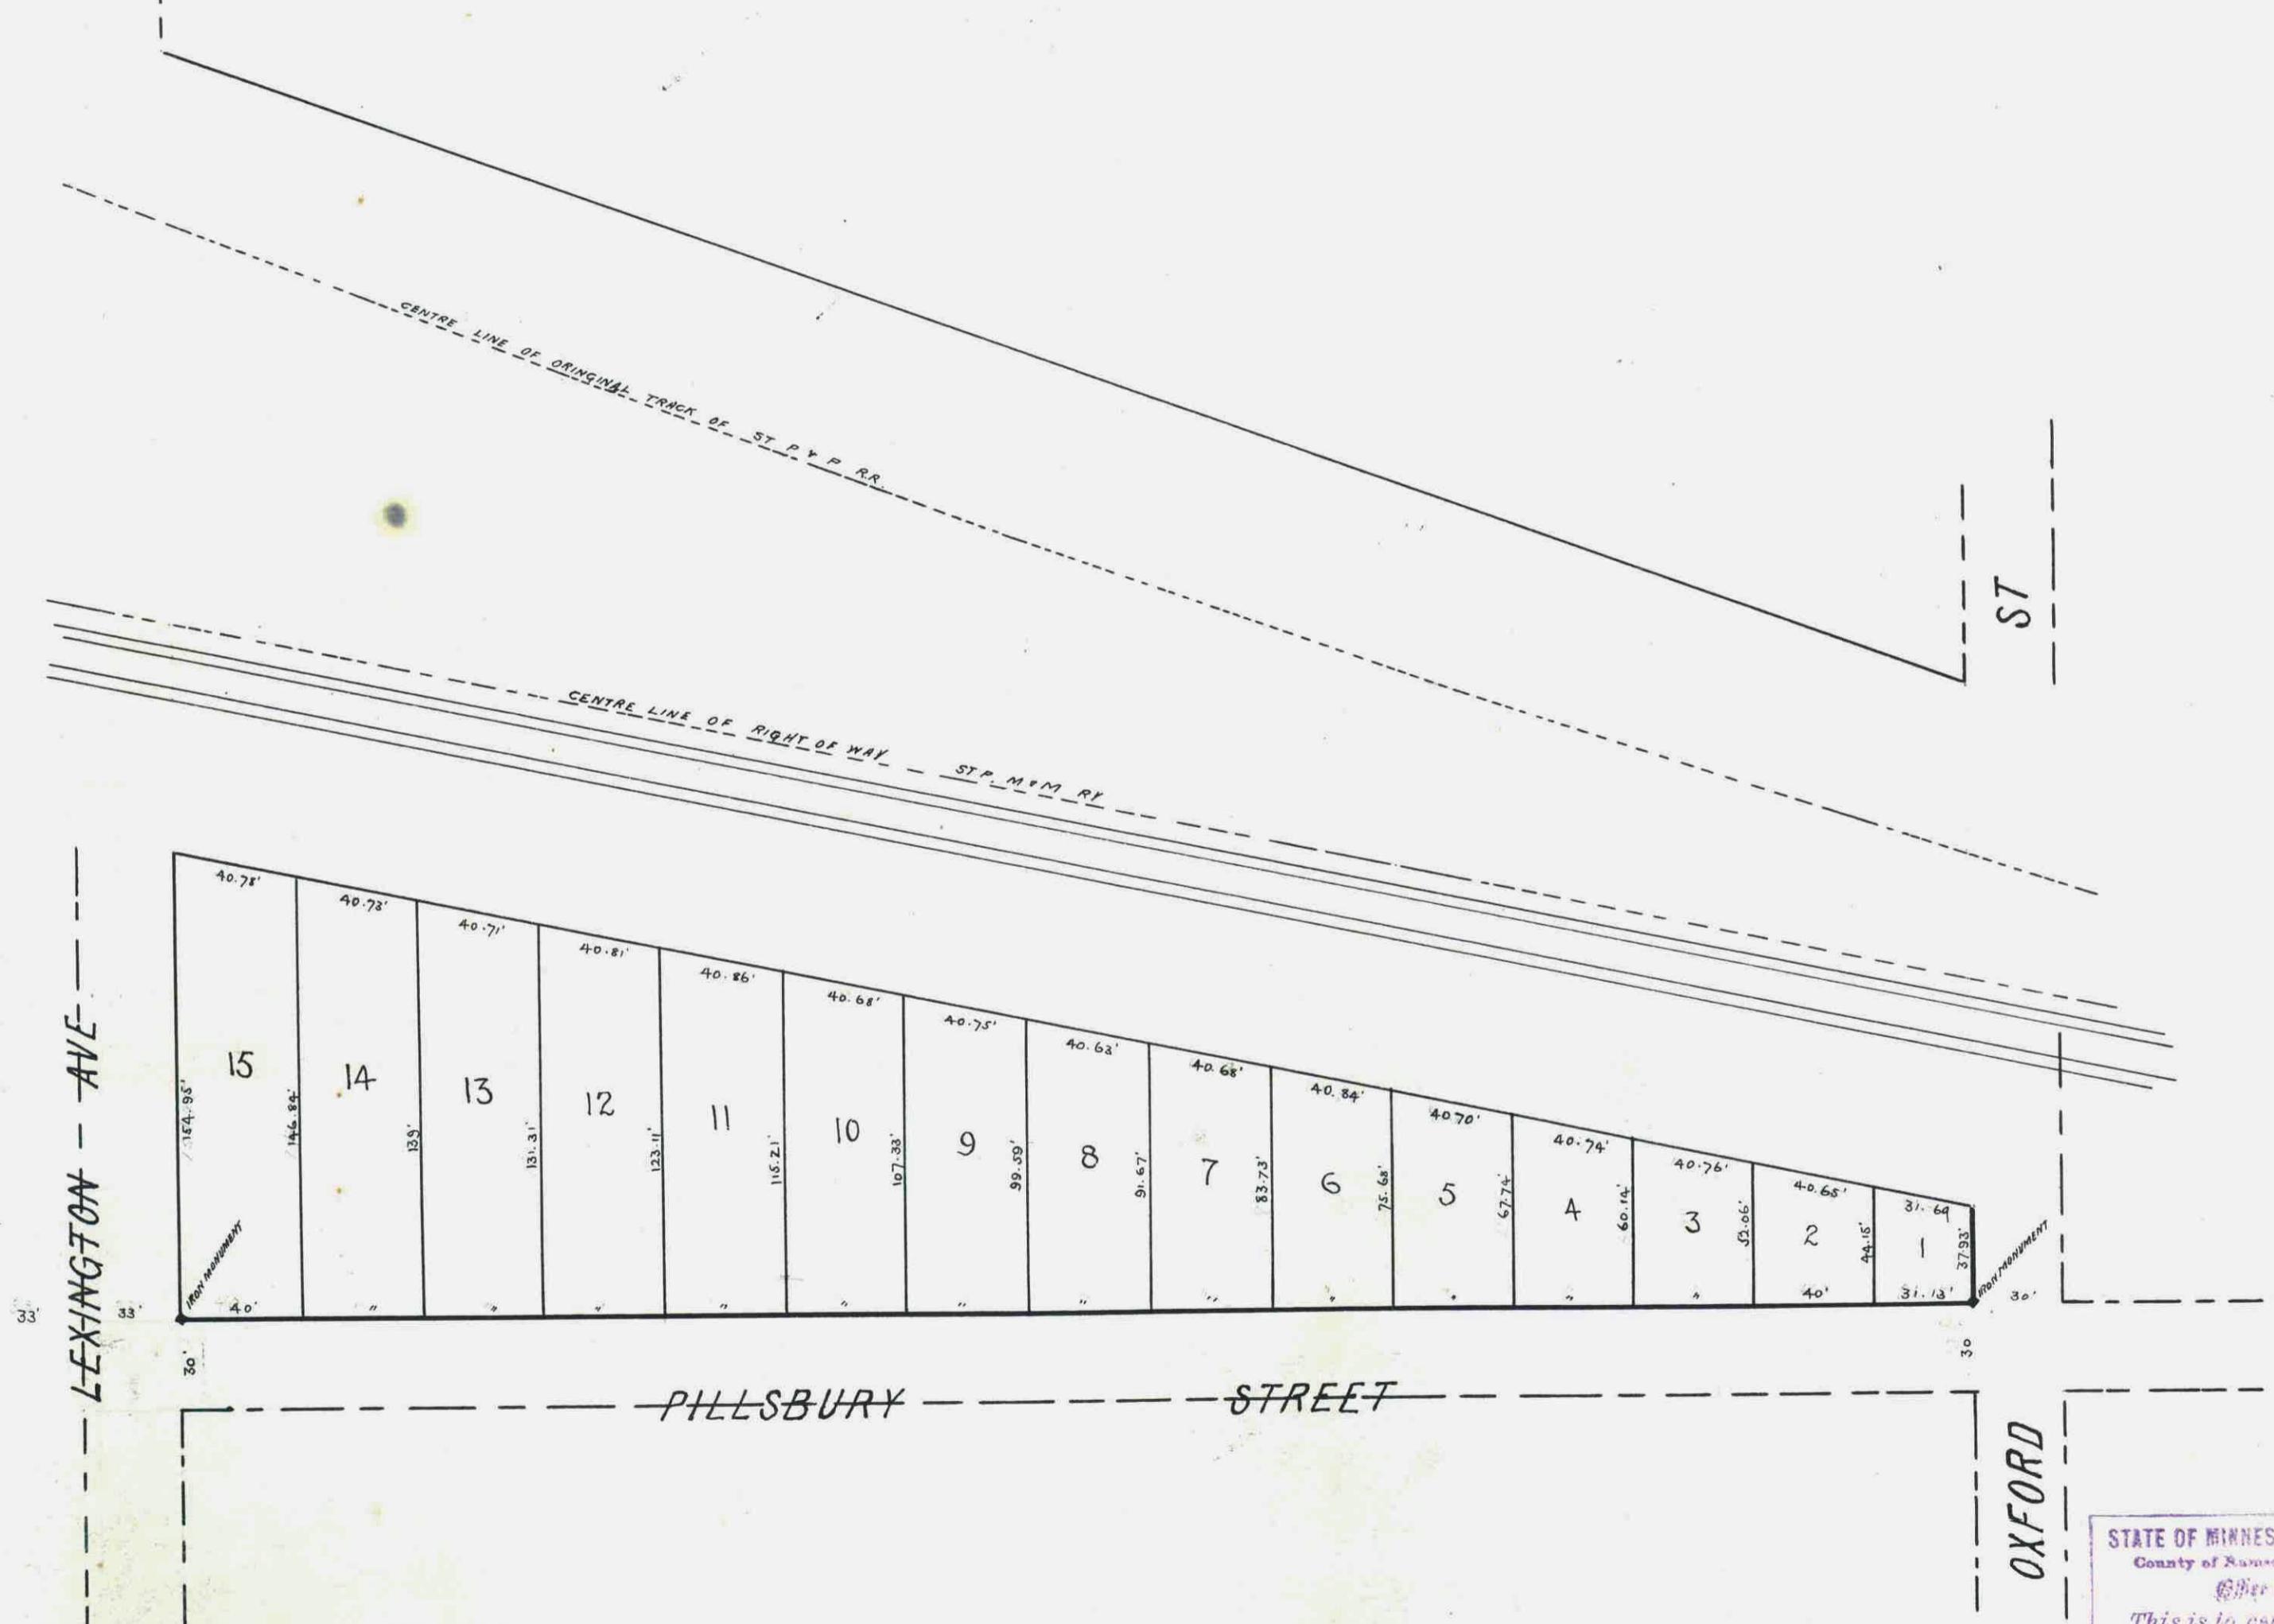

This plat document  
is an UNOFFICIAL  
copy of a  
Subdivision Plat or  
Registered Land Survey  
and is made available for  
information purposes only.

To obtain an official copy  
please contact the Ramsey  
County Recorder's Office.

