

This plat document is an UNOFFICIAL copy of a Subdivision Plat or Registered Land Survey and is made available for information purposes only.




To obtain an official copy please contact the Ramsey County Recorder's Office.

DAWSON'S RE-ARRANGEMENT

OF BLOCK 68

Banning and Olivier's Add.

SCALE 1 INCH = 30 FEET.

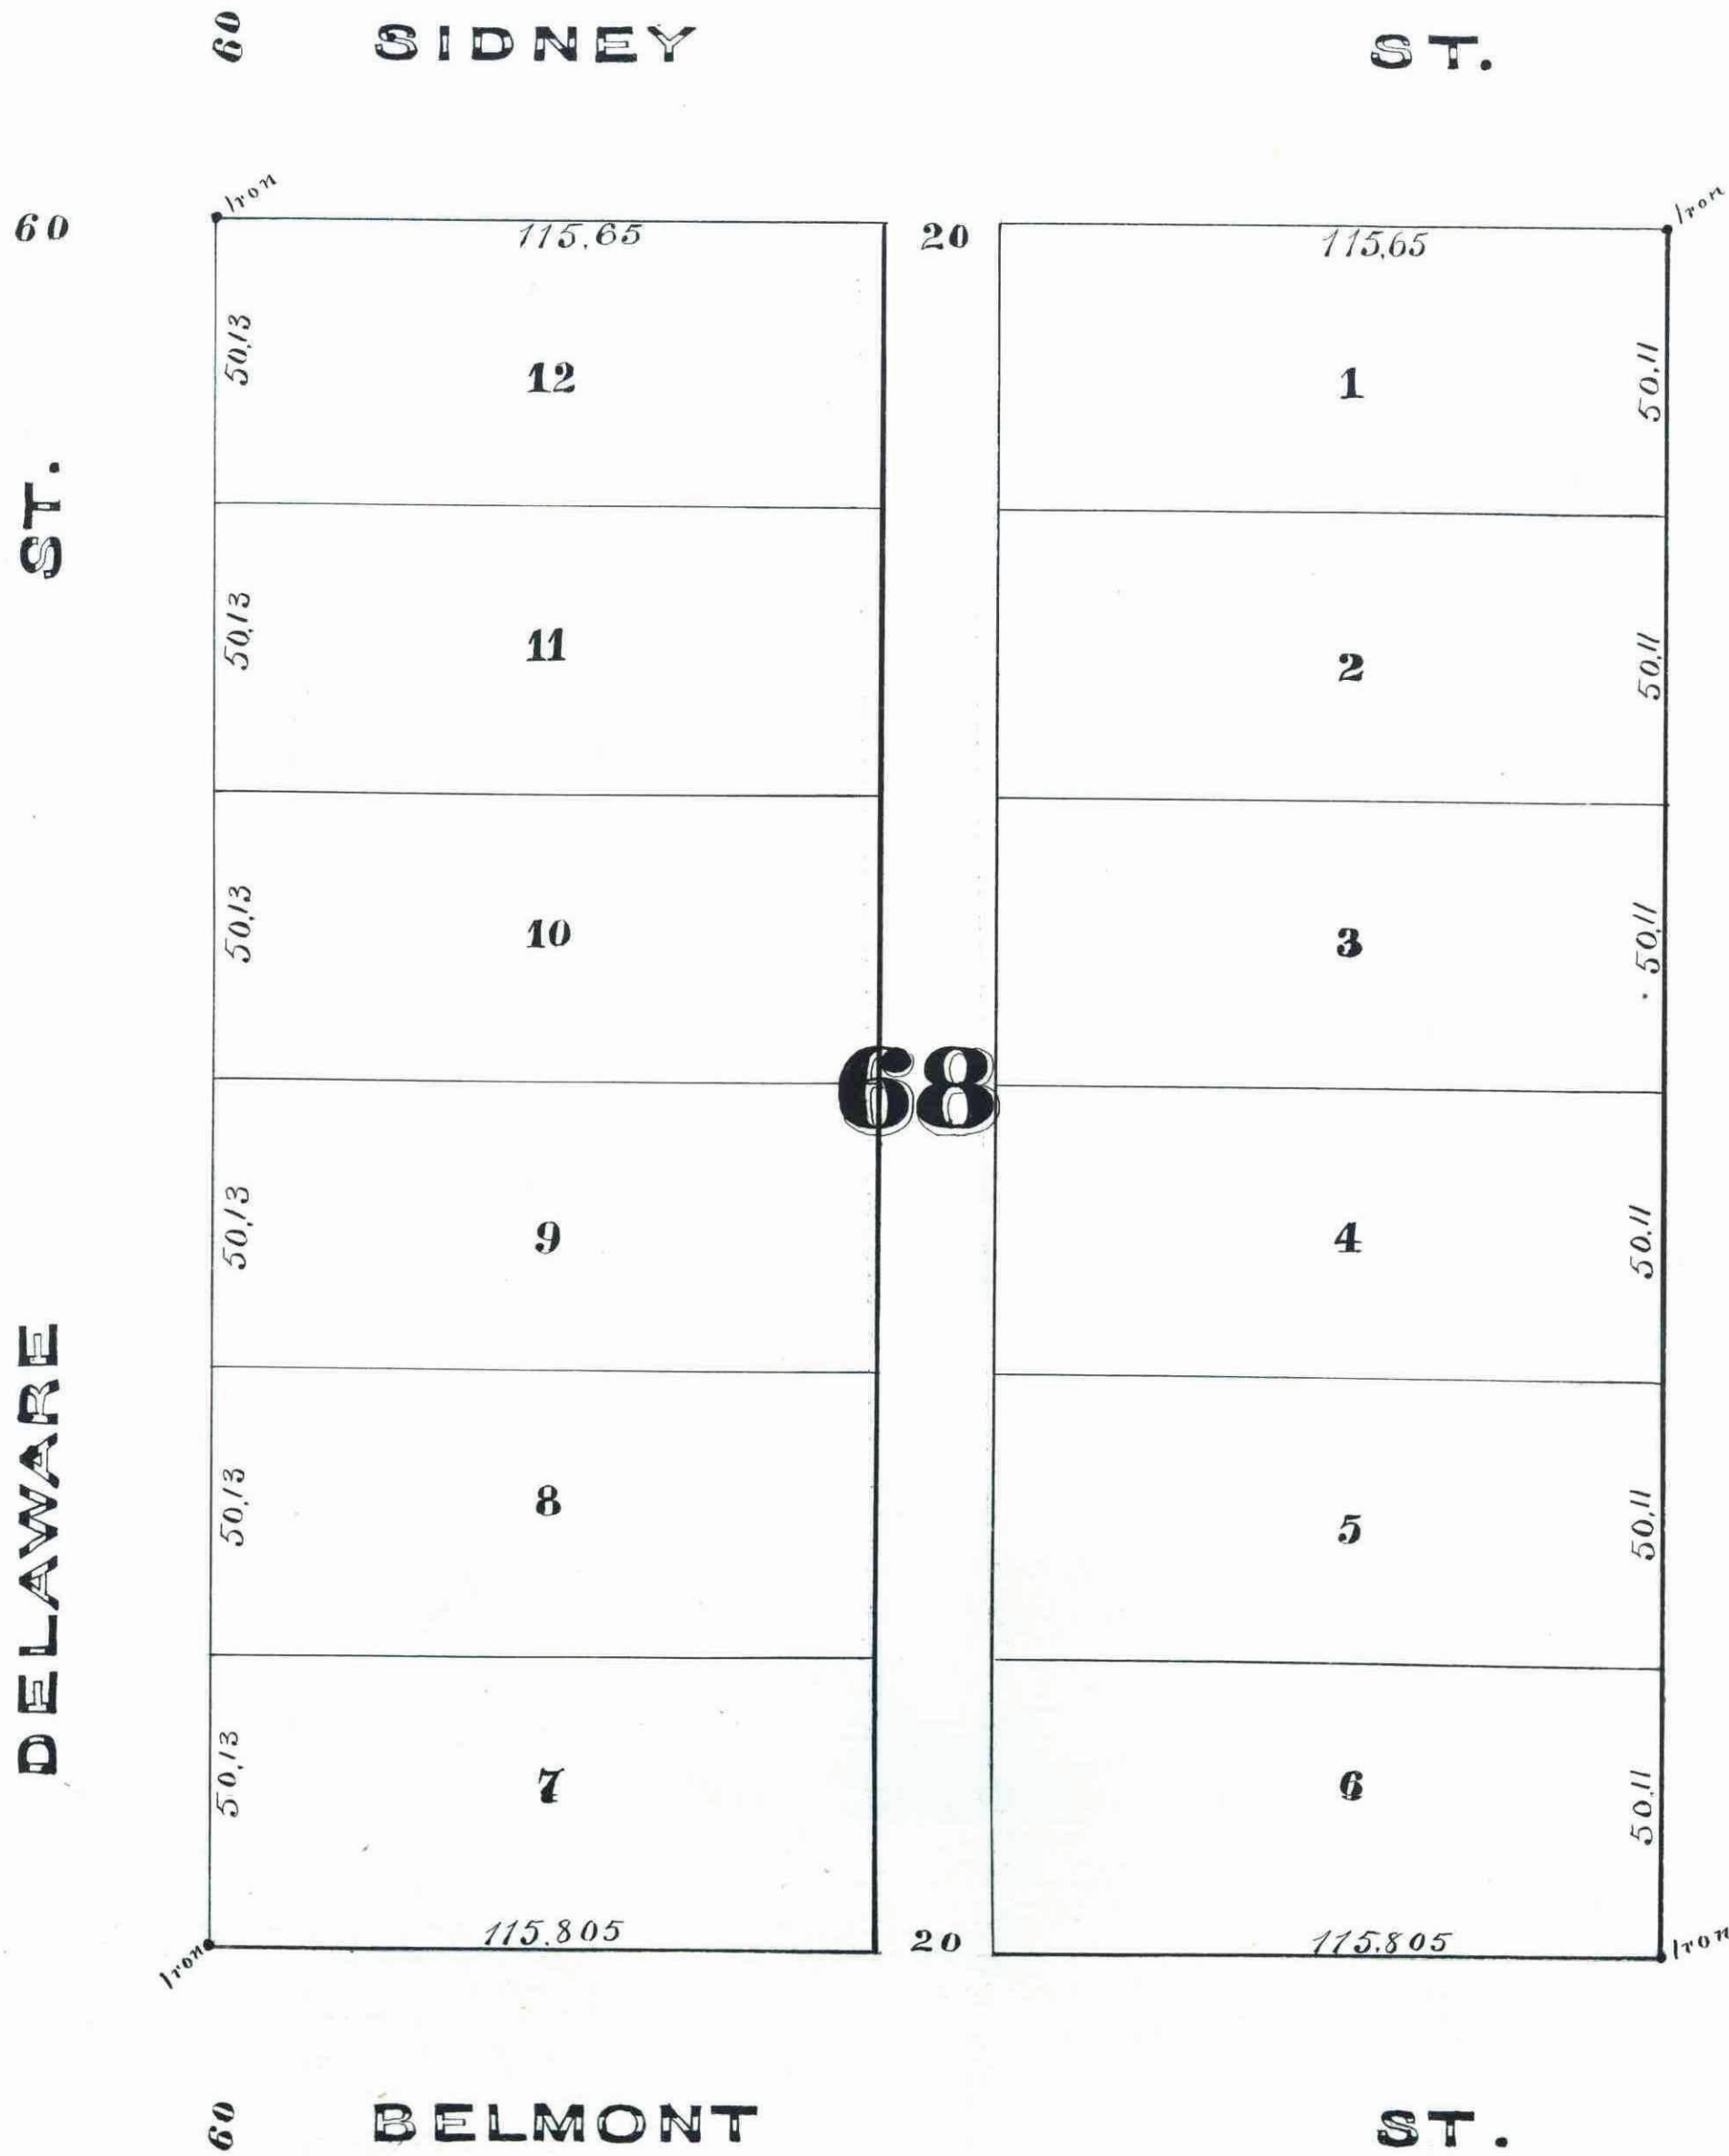

STATE OF MINNESOTA,
County of Ramsey,
OFFICE OF THE REGISTER OF DEEDS
This is to certify that the within instrument was filed for Record in this office, at St. Paul, on the 15th day of August, A. D. 1884 at 7 o'clock P. M., and that the same was duly recorded in Book V of Plats pages 19
R. C. WILLY
Register of Deeds.
Deputy

We William Dawson and Mary F. Dawson his wife hereby certify that we are the owners of Block 68 "Banning and Olivier's Addition to West Saint Paul" as the same is recorded in the Office of the Register of Deeds Ramsey County, Minnesota, and that we have caused the same to be surveyed and platted as Dawson's Re-arrangement of Block 68 Banning and Olivier's Add. as herein and hereon indicated, and we do hereby give and dedicate to the public and for the public use forever all the streets and alleys as on this map or plat laid out, and designated.

In witness whereof we have hereunto set our hands and seals this 2nd day of August A.D. 1884.
In Presence of
W. Dawson }
M. F. Dawson }
William Dawson
Mary F. Dawson

State of Minnesota, } ss. Be it known that on this 2nd day of August A.D. 1884, before
County of Ramsey. } me personally came William Dawson and Mary F. Dawson his wife to me known to be the identical persons described in and who executed the foregoing instrument and who acknowledged that they executed the same of their own free act and deed for the uses and purposes therein expressed.
Have hereon
Notary Public
Ramsey Co. Minn

St. Paul Minn August 1st 1884
I hereby certify to having surveyed and platted the property as described on this map as Dawson's Re-arrangement of Block 68 "Banning and Olivier's Add." and have placed iron monuments at the corners of each and Block as shown on this map and the same is correct.
D. L. Curtice,
Surveyor.

State of Minnesota, } ss. Personally appeared before the undersigned this 2nd day of August
County of Ramsey. } A.D. 1884, D. L. Curtice to me well known to be the identical person who surveyed and platted the hereon designated or described piece or parcel of land and who executed the certificate of the survey thereof and he acknowledged the same to be true and correct and his free act and deed for the uses and purposes therein expressed.
James Starkley
Notary Public
Ramsey Co. Minn

Approved August 2nd 1884. { J. Starkley }
M. Daubler } COMMISSIONER.

I have examined the within plat this 5th day of August A.D. 1884, and recommend its acceptance.
W. A. Ferris
City Engineer.

Accepted by the Common Council, August 5th 1884.
J. H. McCusker
City Clerk.

St. Paul Minn Aug 15 1884
Taxes Paid
J. J. McCusker
County Auditor, Ramsey County, Minn.