


37

STATE OF MINNESOTA } S.S.
 COUNTY OF RAMSEY }
 OFFICE OF THE REGISTER OF DEEDS.
 This is to certify that the within
 instrument was filed for record
 in this office, at St. Paul, on the
 17th day of July, A. D. 1885,
 at 1:30 o'clock P. M., and
 that the same was duly recorded
 in Book 97 of Plats
 page 97.
 R. B. Hawley
 REGISTER OF DEEDS.
 DEPT. 10.

This plat document
 is an UNOFFICIAL
 copy of a
 Subdivision Plat or
 Registered Land Survey
 and is made available for
 information purposes only.
 To obtain an official copy
 please contact the Ramsey
 County Recorder's Office.



LAKE PARK ADDITION TO SAINT PAUL THIRD DIVISION.

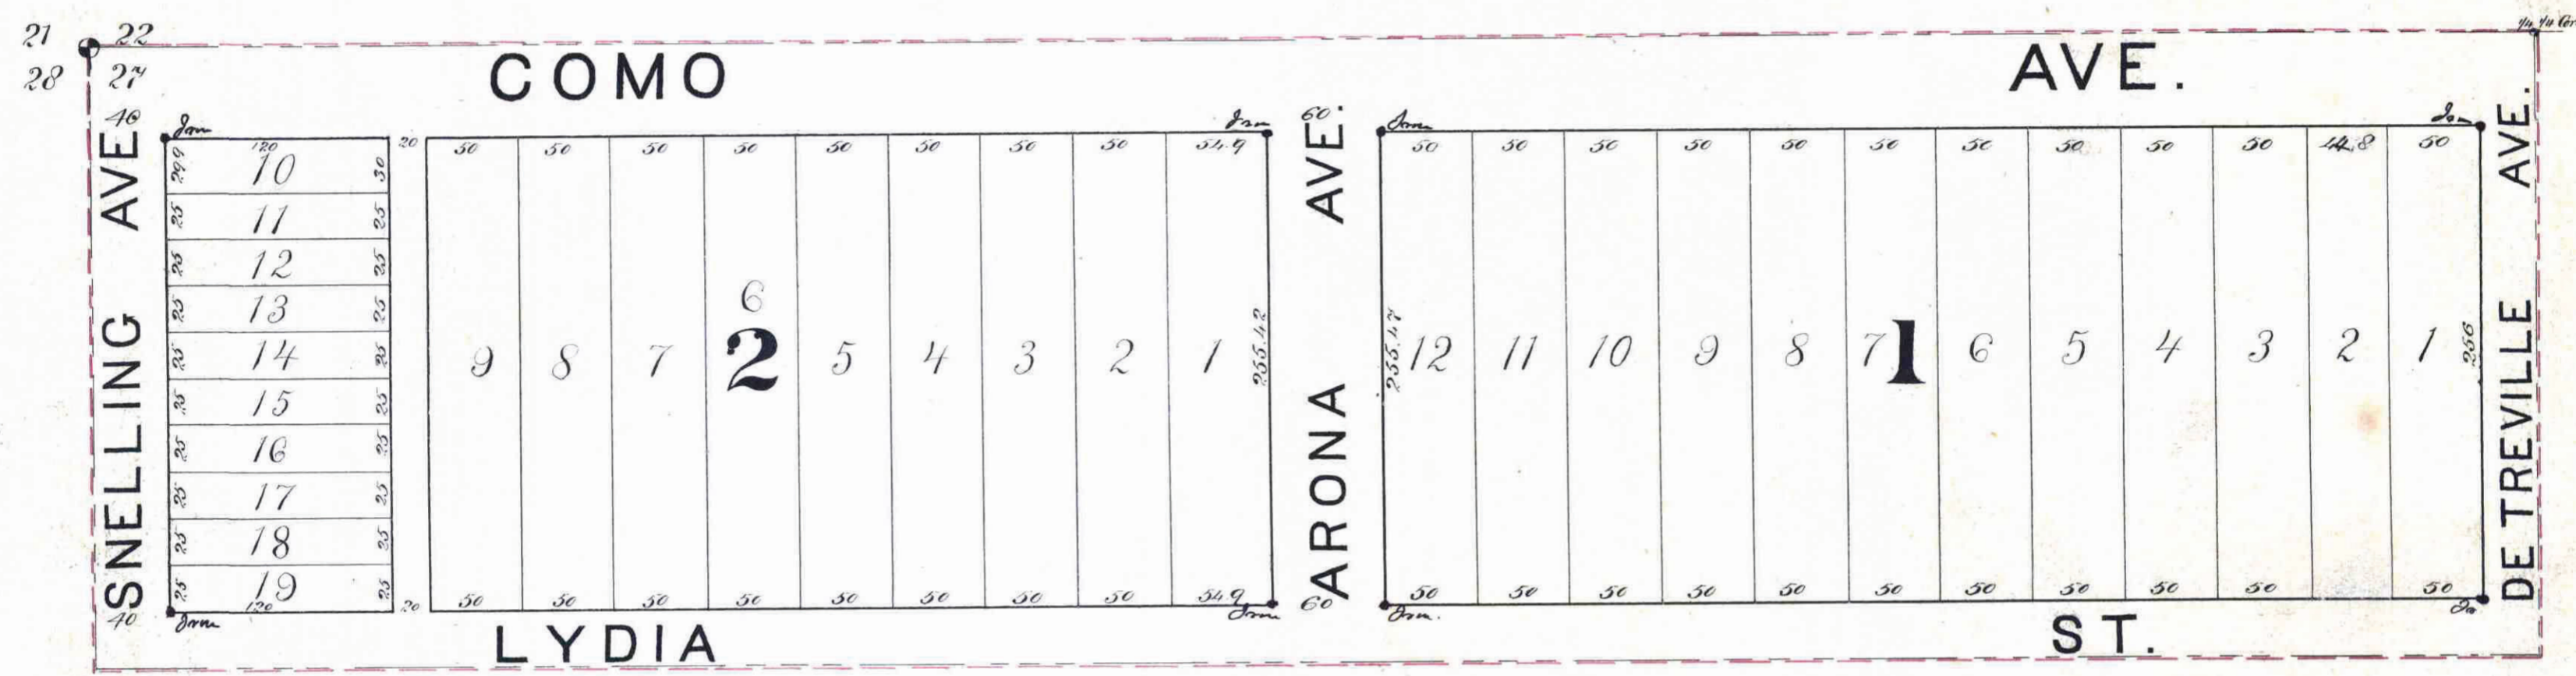

I hereby certify to having surveyed and platted the property as described on this map as Lake Park Addition to Saint Paul third division, and have placed iron monuments at the corners of each and every block as shown on this map and the same is correct
 J. B. Hawley
 Surveyor

State of Minnesota } S.S.
 County of Ramsey }
 A.D. 1885, personally appeared before the undersigned J. B. Hawley, to me well known, and he acknowledged that he executed the foregoing certificate as his own free act and deed
 W. B. Bourne Notary Public
 Ramsey County Minn

Accepted and approved this 27th
 day of June --- A.D. 1885
 S. J. Holborn } Plat Commissioners
 J. H. Starkey }

Payee paid and transfer return
 July 10th 1885
 James C. Drum
 Co and J. M. L.

This is to certify that J. Royall McMurran, L. G. Washington & Ed. G. Libby proprietors of the North 1/2 of the West 1/2 of the N. 1/2 of the N. W. 1/4, SEC 27 Township 29 Range 23, have caused the same to be surveyed and platted, and hereafter known as Lake Park Addition to Saint Paul Third Division, as shown by this plat, and hereby dedicate to the public, and for the public use for ever, all the streets, avenues, and alleys, as herein indicated.

Witness our hands and seals, this 20th day of June 1885
 In presence of
 W. B. Bourne }
 J. Royall McMurran }
 L. G. Washington }
 Edward G. Libby }

State of Minnesota } S.S.
 County of Ramsey }
 On this 20th day of June A.D. 1885 personally came before me, the undersigned, J. Royall McMurran Lawrence & Washington & Edward G. Libby to me well known, and they acknowledged that they executed the foregoing certificate for the uses and purposes therein expressed
 W. B. Bourne Notary Public
 Ramsey County Minn

Accepted by the Common Council of the City of St. Paul on the 7th day of July 1885
 City Clerk

CITY TREASURER'S OFFICE
 ST. PAUL, MINN.
 JUL 11 1885
 ASSESSMENT PAID
 George R. R. S.
 CITY TREAS.

C. H. P. D. S.