


# SEARLS PLACE No. 2

SCALE 50 FT. 1 INCH

SURVEYED BY  
**FOWBLE & FITZ,**  
 LAND SURVEYORS  
 ROOM 67, UNION BLDG.,  
 ST. PAUL, MINN.

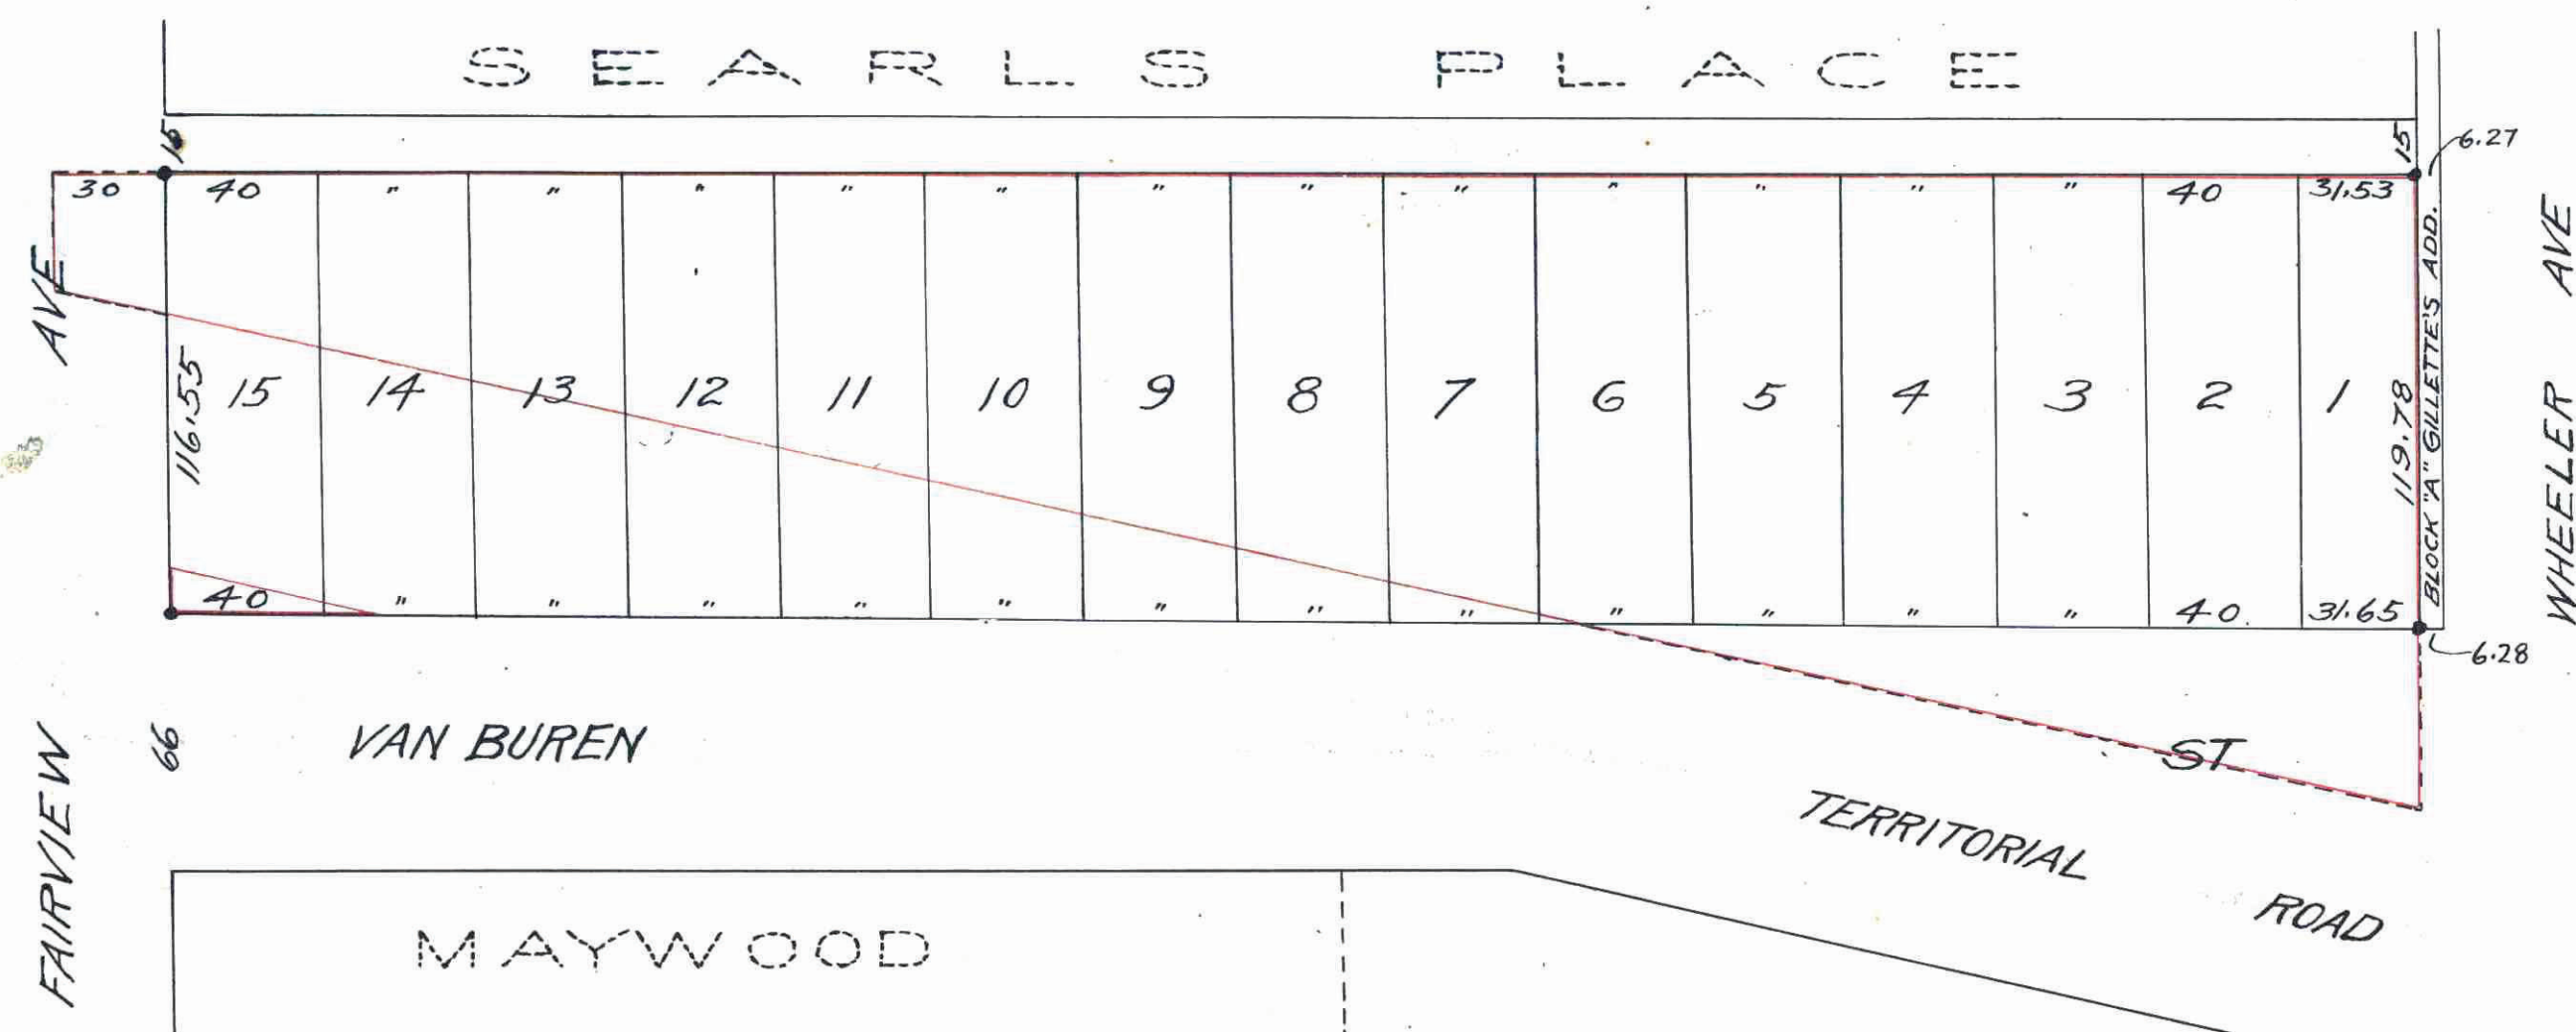

We hereby certify to having surveyed and platted the property as described on this map as "SEARLS PLACE No. 2" and have placed iron monuments as shown on this map, and the same is correct.

*J. Milton Fowble*  
*J. Henry Fitz*  
 SURVEYORS

State of Minnesota }  
 County of Ramsey } On this 3rd day of January, A.D. 1891, before me personally appeared *J. Milton Fowble* and *J. Henry Fitz*, to me known to be the persons described in and who executed the foregoing instrument and acknowledged that they executed the same as their free act and deed.

*Leonard J. Dobner*  
 Notary Public, Ramsey Co., Minn.

This is to certify that *Silas W. Searls* and *Ida M. Searls*, his wife, proprietors of all of Lot 5 Kinney's Outlets except the North 172.23 ft. and of all that part of Maywood, an addition to the City of St. Paul, lying North of the center line of Van Buren St. in said addition, have caused the same to be surveyed and platted and hereafter known as "SEARLS PLACE No. 2" as shown by this plat and hereby dedicate to the public, for public use forever, all the streets, avenues and alleys as herein indicated.

Witness our hands and seals this 3<sup>rd</sup> day of January 1891  
 In presence of }  
*J. Milton Fowble* }  
*L. J. Dobner* }  
*Silas W. Searls* (L.S.)  
*Ida M. Searls* (L.S.)

State of Minnesota }  
 County of Ramsey } On this 3<sup>rd</sup> day of January 1891, before me personally appeared *Silas W. Searls* and *Ida M. Searls*, his wife to me known to be the persons described in and who executed the foregoing instrument and acknowledged that they executed the same as their free act and deed.

*Leonard J. Dobner*  
 Notary Public Ramsey Co. Minn.

Accepted and approved this 3<sup>rd</sup> day of January 1891  
*J. H. Jones*  
*W. E. Bunton* PLAT COMMISSION  
*Charles J. ...* CITY ENGINEER

Accepted by the Common Council of the City of St. Paul on the 6<sup>th</sup> day of January 1891.  
*W. E. ...* CITY CLERK.

STATE OF MINNESOTA, ss.  
 County of Ramsey, }  
 Office of the Register of Deeds.  
 This is to certify that the within instrument was filed for record in this office at St. Paul, on the 12<sup>th</sup> day of June A. D. 1891, at 10 o'clock A.M., and that the same was duly recorded in Book ... of ...  
*W. E. ...*  
 Register of Deeds.  
 By ... Deputy.

This plat document is an UNOFFICIAL copy of a Subdivision Plat or Registered Land Survey and is made available for information purposes only.  
 To obtain an official copy please contact the Ramsey County Recorder's Office.



*Chyball*  
 Taxes Paid and Transfer Entored,  
 JUN 12 1891  
 M. F. ... County Auditor,  
*W. ...*

CITY TREASURER'S OFFICE  
 ST. PAUL, MINN.  
 JAN 10 1891  
 ASSESSMENTS PAID  
*George ...*  
 CITY TREAS.

Office of County Treasurer,  
 ST. PAUL, MINN.  
 JUN 22 1891  
 1890 TAX PAID  
 A. N. NELSON, County Treasurer.

*Brady*