


D. R. BURBANK'S ADDITION

T O

ST. PAUL.

This plat document is an UNOFFICIAL copy of a Subdivision Plat or Registered Land Survey and is made available for information purposes only.

To obtain an official copy please contact the Ramsey County Recorder's Office.

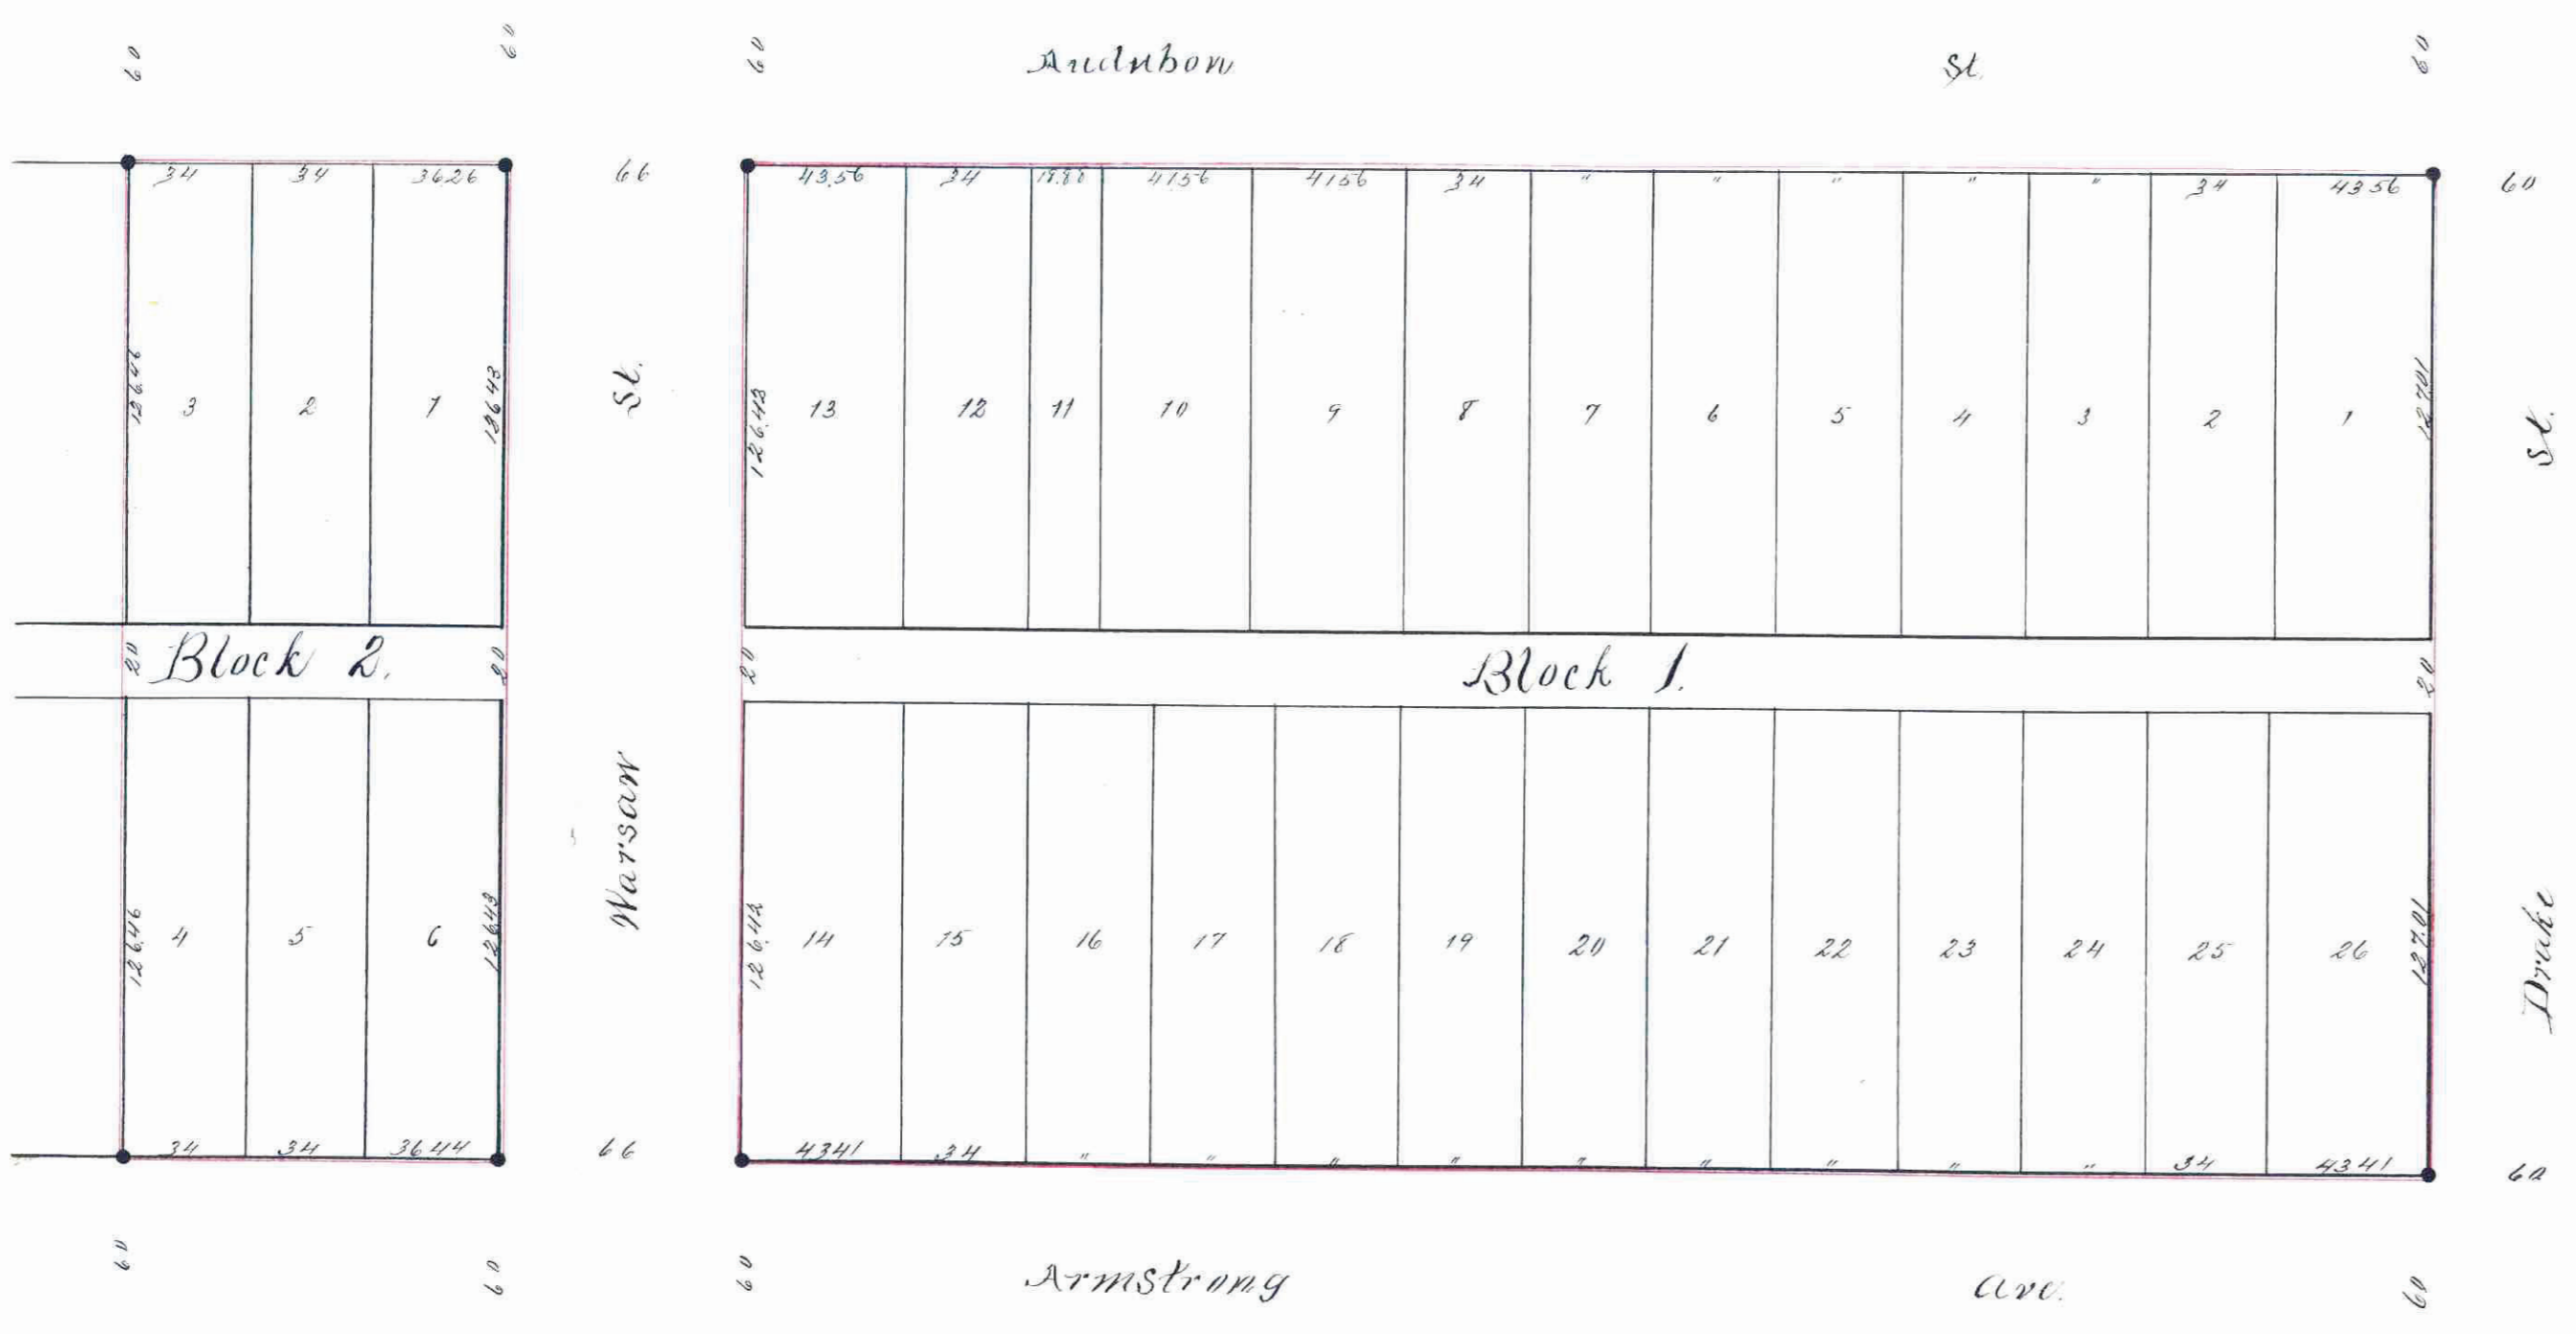

State of Minnesota,
County of Ramsey } We hereby certify that we have surveyed and platted the south half of the north east quarter, of the north east quarter, of the south east quarter of sec. 11, Town 28 North, Range 23 West, in said county and State as indicated on this map to be known as D.R. Burbank's Addition to St. Paul, and have placed iron monuments at the corners of each and every block as shown on this map, and that the same is correct.

Phillips & Merryman,
W.C. Merryman, Surveyors.

State of Minnesota,
County of Ramsey } On this Eighth day of October 1890 personally appeared before me W.C. Merryman, of the firm of Phillips and Merryman, Surveyors, to me personally known, and acknowledged that he executed the foregoing certificate as his free act and deed, and as the free act and deed of said Phillips and Merryman.

Walter H. Gough
Notary Public
Ramsey Co., Minn.

This is to show that we Mary F. Burbank, Annie T. Burbank, Charles M. Burbank, Mary J. Burbank, and John C. B. Burbank, all unmarried and Susan B. Dixon, general guardian of Charles D. Burbank, and Susan B. Burbank, proprietors of the south half of the north east quarter of the north east quarter of the south east quarter of section 11 Township 28 North of Range 23 West, in Ramsey County, Minnesota, have caused the same to be surveyed and platted and to be hereafter known as D.R. Burbank's Addition to St. Paul, as shown on this plat and hereby dedicate for the public use forever all the streets and alleys indicated hereon.

Witness our hands and seals this 21st day of November 1890.

In the presence of
 Charles M. Burbank } witnesses to
 John C. Bullitt Jr. }
 S. M. Magoffin } witnesses to
 Selden R. Selmes } John C. Bullitt Jr.

Mary J. Burbank
 Annie T. Burbank
 Mary J. Burbank
 John C. B. Burbank
 Charles M. Burbank
 Susan B. Dixon
 General guardian of Charles D. and Susan B. Burbank

State of Wisconsin }
 County of Douglas } On this 28th day of November 1890 personally appeared before me Charles M. Burbank, to me personally known to be the same person described in and who executed the foregoing certificate and he duly acknowledged that he executed the same as his free act and deed, and said Charles M. Burbank further acknowledged that he executed the same as the free act and deed of said Mary F. Burbank, Annie T. Burbank, Mary J. Burbank, and John C. B. Burbank.

John C. Bullitt Jr.
 Notary Public
 Douglas Co., Wis.

Accepted and approved this 22nd day of December 1890

William C. Puntow } Plat Commissioners
 City Engineer.

Accepted by the common council of St. Paul on the 6th day of January 1891

Thos. A. Pendergast City Clerk

State of Minnesota }
 County of Ramsey } On this 2d day of December, 1890, personally came before me an abov named John C. Bullitt Jr. to me personally known to be the same person who executed the foregoing certificate and he duly acknowledged that he executed the same as his free act and deed and as the free act and deed of said Mary F. Burbank, Annie T. Burbank, Mary J. Burbank, and John C. B. Burbank, and Susan B. Dixon, guardian as aforesaid.

S. M. Magoffin,
 Notary Public, Minn.

STATE OF MINNESOTA }
 County of Ramsey }
 Office of the Register of Deeds.
 This is to certify that the within instrument was filed for Record in this Office, at St. Paul, on the 21st day of November, A. D. 1890, at 12:45 o'clock P. M., and that the same was duly recorded in Book 112 of said County Recorder's Office, page 112.

Taxes paid by sale and transfer entered July 3rd 1891

W. H. Merriman
 Co. Auditor

Office of County Treasurer,
 ST. PAUL, MINN.
 1891

CITY TREASURER'S OFFICE
 ST. PAUL, MINN.
 ASSESSED
 George H. Hill
 City Treasurer

