


MANSON & SIMONTON'S

Addition to ST PAUL

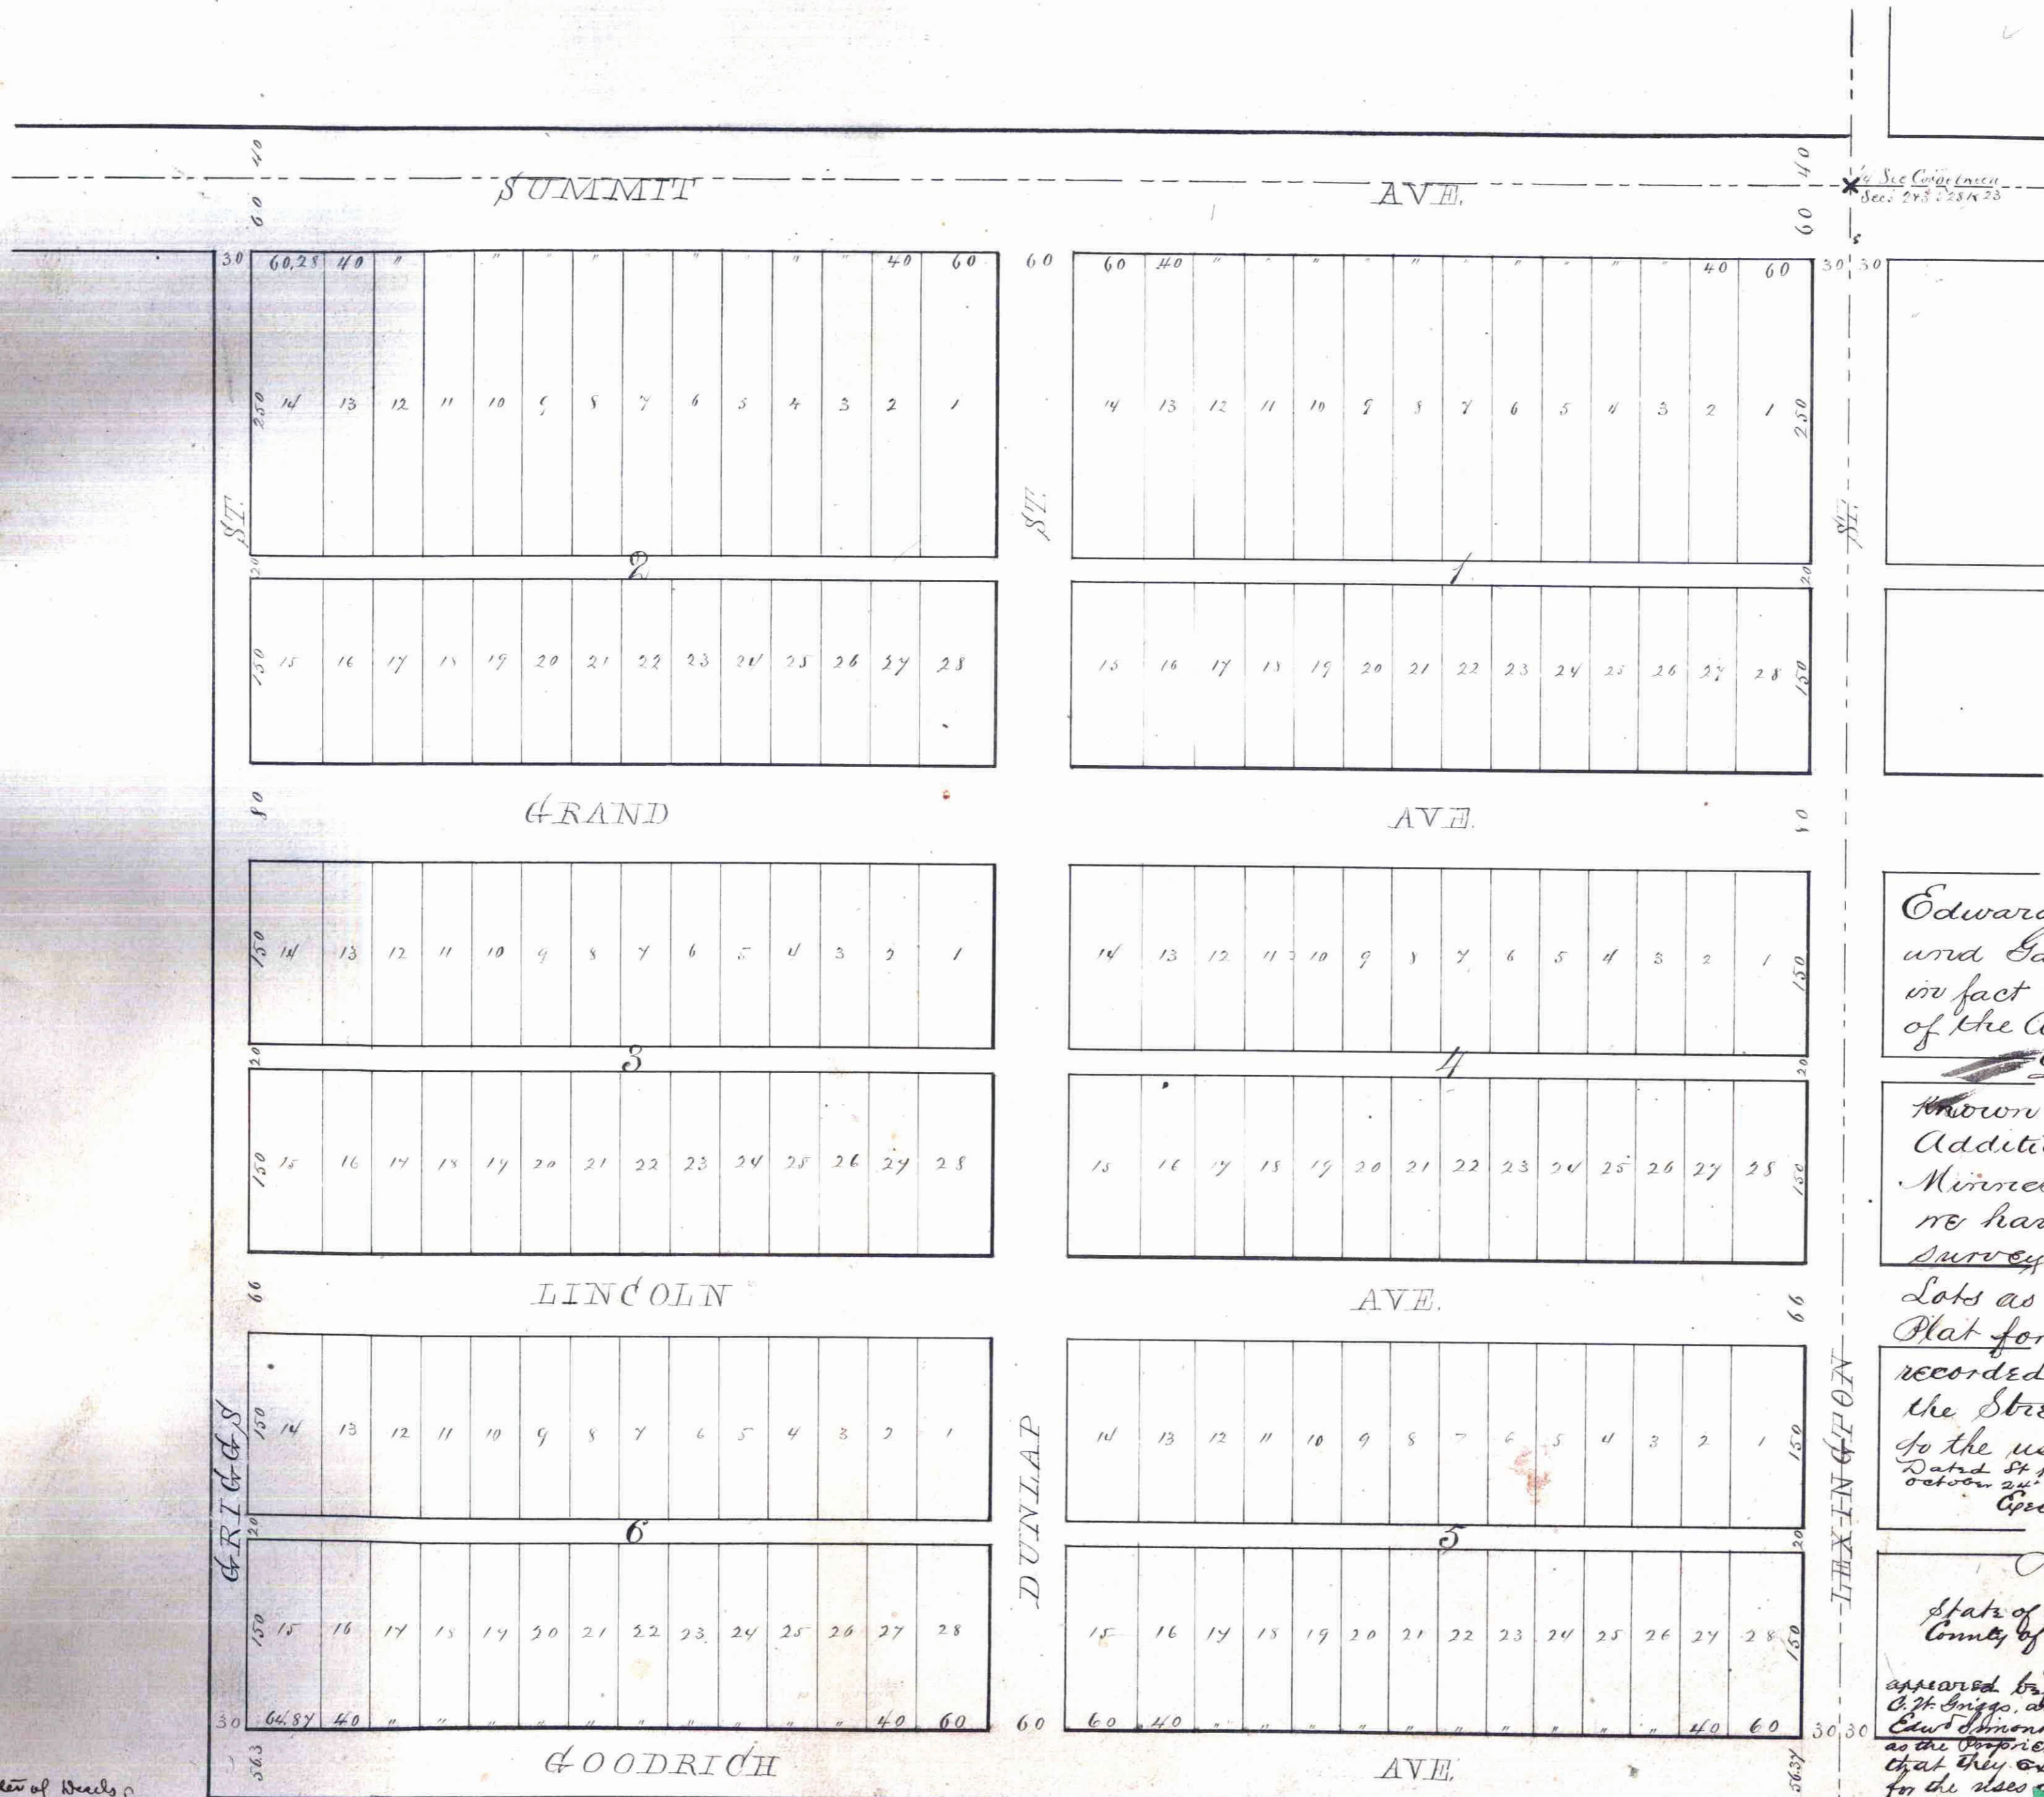

This plat document is an UNOFFICIAL copy of a Subdivision Plat or Registered Land Survey and is made available for information purposes only.

To obtain an official copy please contact the Ramsey County Recorder's Office.

We A. S. Manson, Edward Simonton, C. W. Briggs, and Gardner Ludwig, by his attorney in fact Edward Simonton Proprietors of the Addition above described by D. L. Curtice City Surveyor known as "Manson & Simonton's Addition to St Paul in Ramsey County Minnesota, do hereby certify that we have caused the same to be surveyed and subdivided into Lots as indicated in the accompanying Plat for the purpose of having the same recorded to Law and we hereby donate the Streets Avenues and alleys therein to the use of the Public.

Dated St Paul October 24th 1872

Approved in the presence of
 James B. East
 Notary Public

Edw. Simonton
 C. W. Briggs
 Gardner Ludwig
 by Attorney in fact Edw. Simonton

State of Minnesota
 County of Ramsey

On this 24th day of October A.D. 1872 personally appeared before me A. S. Manson, Edw. Simonton, C. W. Briggs, and Gardner Ludwig by his attorney in fact Edward Simonton, the persons who signed the foregoing Plat as the Proprietors of said Addition, and they acknowledged that they executed the same freely and voluntarily for the uses and purposes therein expressed.

John White
 Notary Public
 Ramsey Co.
 Oct 23, 1872 Minn.

Office of Register of Deeds
 Ramsey Co. Minn.
 Rec'd for record on the 8th day
 of February A. D. 1873 at 12
 M. & recorded in book K
 of Town plats on page 13.

J. Minger
 Register of Deeds

County Auditor's Office
 Ramsey Co. Minn.
 St Paul July 8, 1873

James Baird
 H. J. Taylor
 Sec. and
 Comm.

I certify that the lots as plotted on this diagram conform with the streets in the adjoining sections

St Paul Minn Oct 20 1872
 D. L. Curtice
 City Surveyor

No. 10
 Map
 to St
 October
 1872

is a correct
 copy of the
 plat as added
 to the
 Sec 273

Stalder
 Civil Eng'r