


This plat document is an UNOFFICIAL copy of a Subdivision Plat or Registered Land Survey and is made available for information purposes only. To obtain an official copy please contact the Ramsey County Recorder's Office.

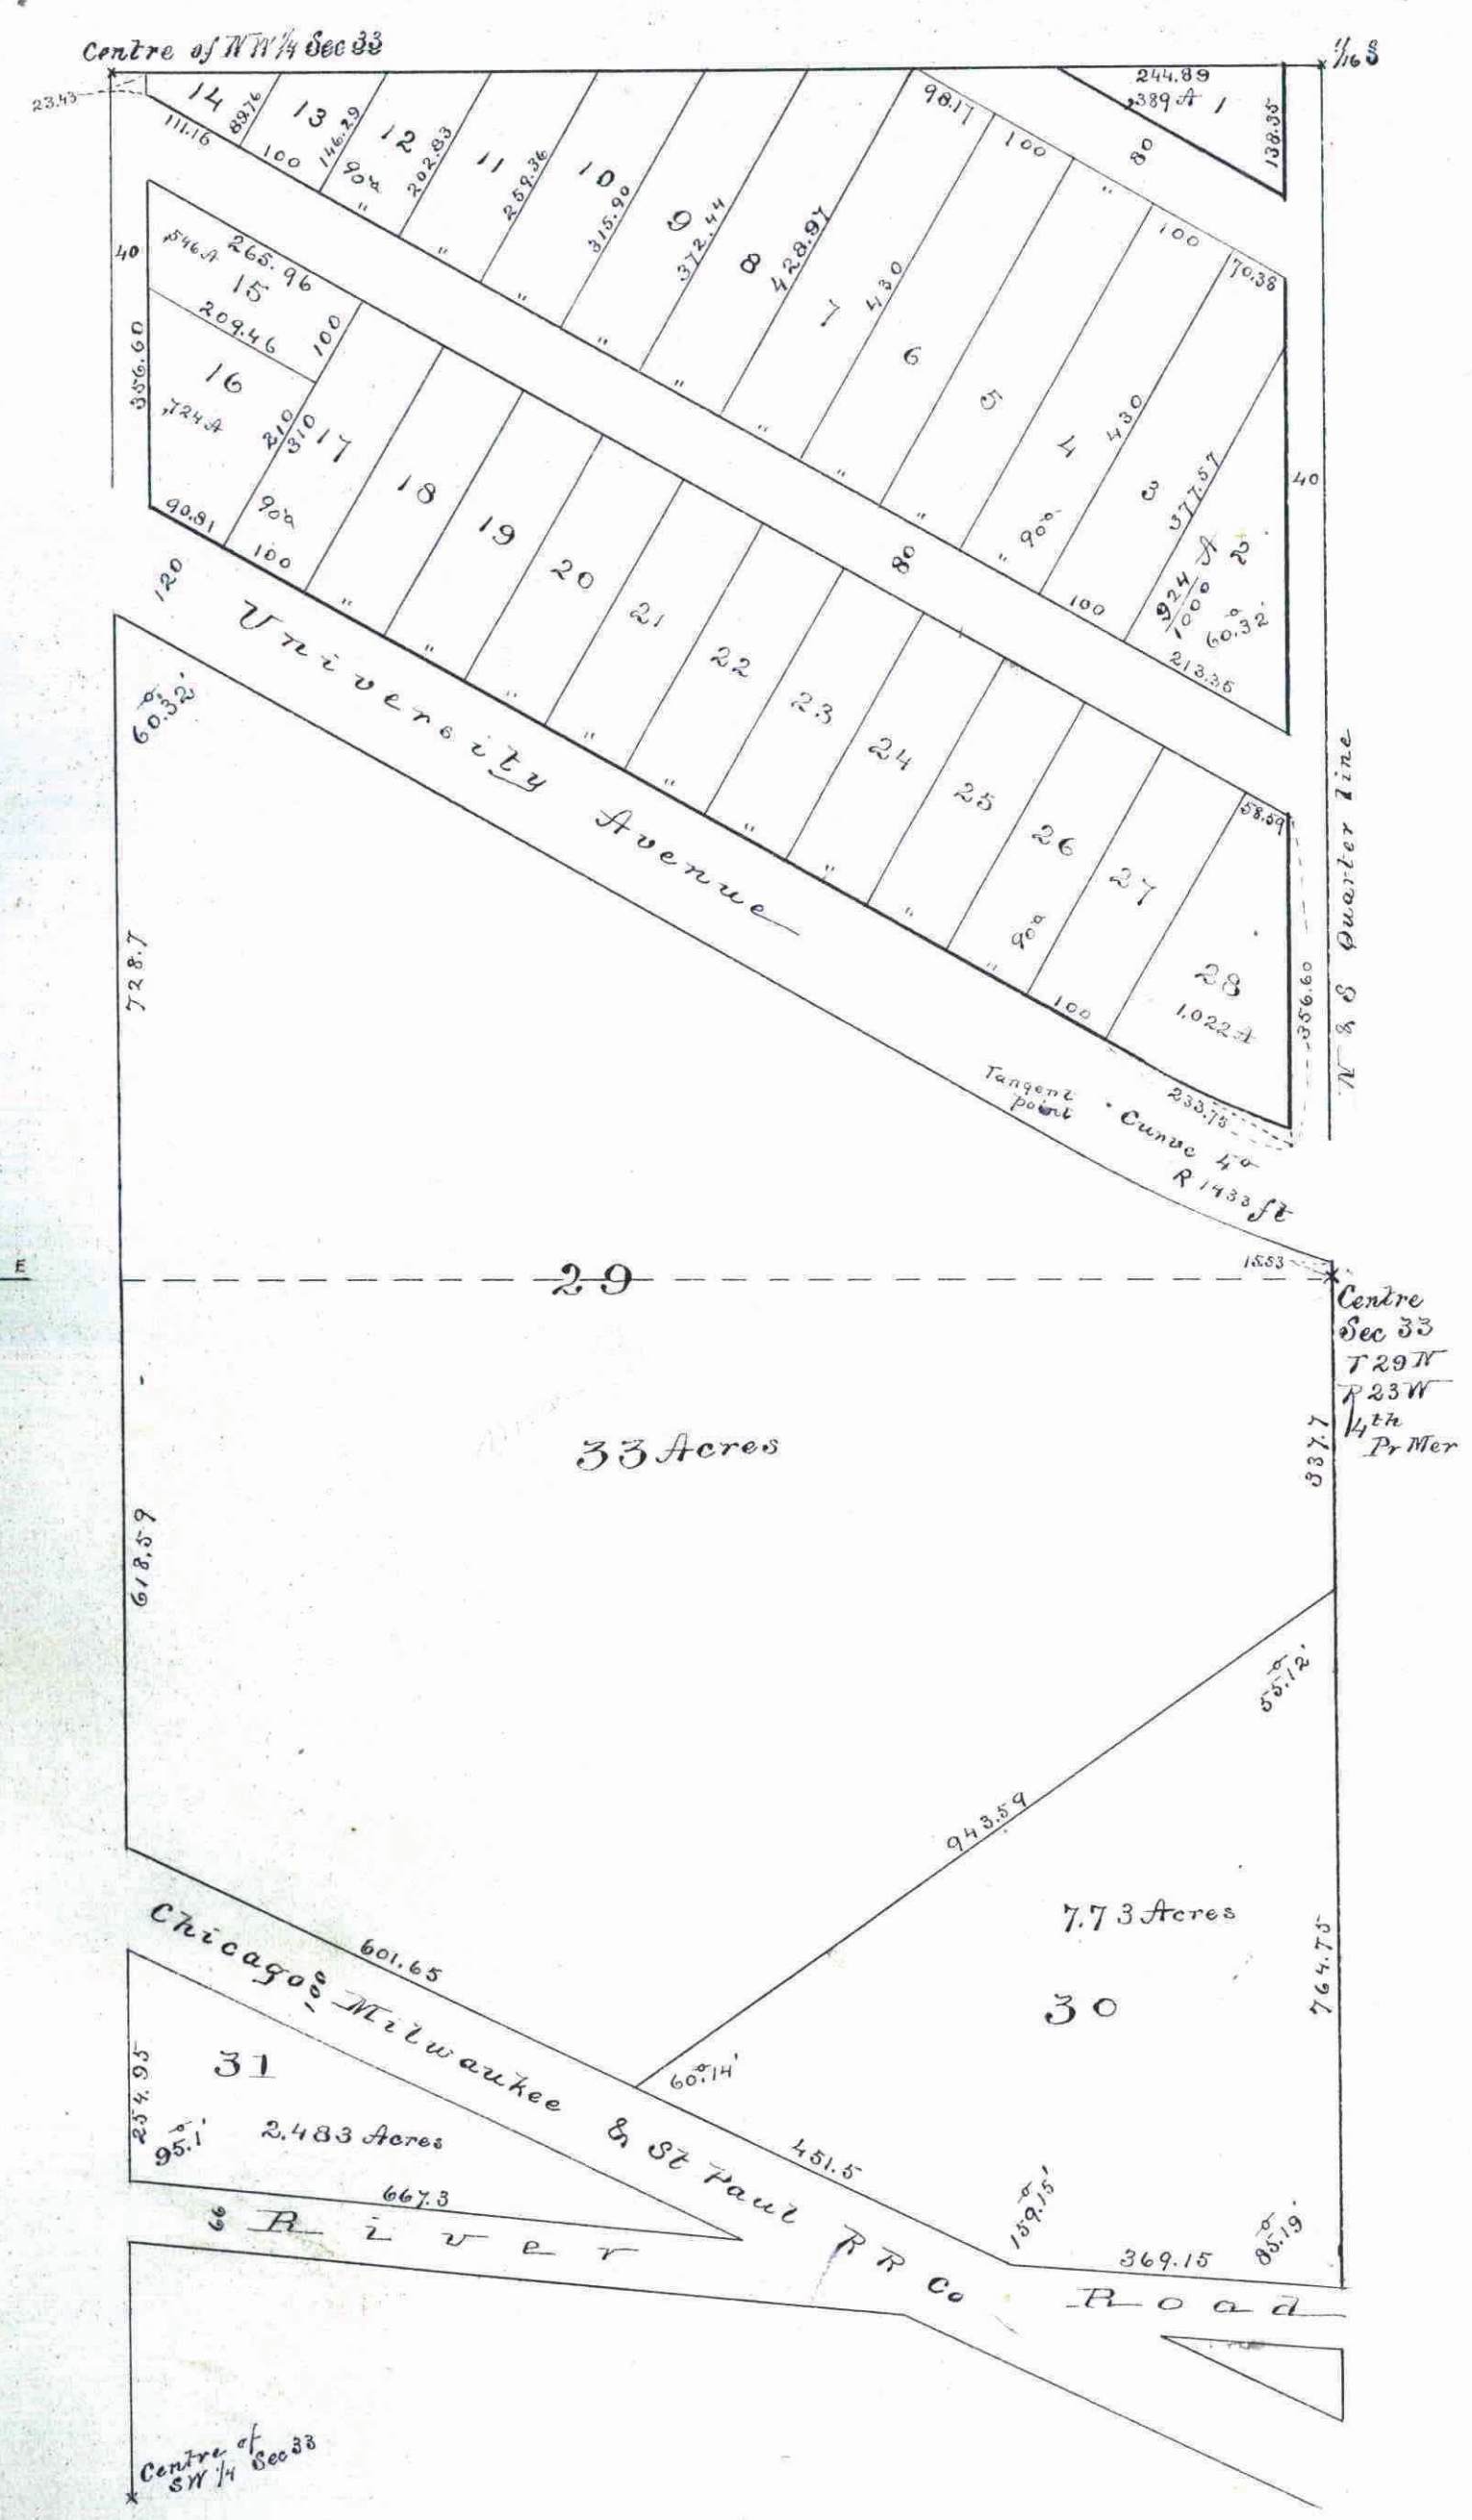

MERRIAM'S OUT LOTS

SCALE 200 FT TO THE INCH
G.W. COOLEY ENGINEER.

SURVEYED MAY 1880

Know all men by these Presents That we John & Helen Owners & Proprietors of The South east quarter of the Northwest quarter and all that portion of the Northeast quarter of the Southwest quarter of Section Thirty three (33) Township Twenty nine (29) North, of Range Twenty three West, of the Fourth Principal Meridian lying North of the Centre line of the River Road (so called) have caused the same to be surveyed & platted as MERRIAM'S OUT LOTS according to this Plat and we hereby dedicate to the public use the Right of Way over all streets hereon shown. In witness whereof we have hereunto set our hands & seals this first day of June 1880
Signed & Sealed in presence of J. S. Stowen & S. S. Hamer.

Auditors Office Ramsey Co. Minn.
Dated Paul June 4. 1880.
Jasper Fair & transfer entered
this day.
J. Lee Davis,
County Auditor,
Provisional Deputy.

I hereby certify that this is a true and correct Plat of Merriam's Outlots as surveyed by me May 1880
Measurements in feet and hundredths

G. W. Cooley
Surveyor

Minneapolis May 28th 1880

STATE OF MINNESOTA,
County of Ramsey } ss. I, George S. Lower a Notary Public within and for said County, do hereby certify, that on this first day of June A. D. 1880 personally came before me John & Helen Merriam and Helen Merriam his wife to me well known to be the same person described in and who executed the foregoing instrument, and both acknowledged that they executed the same freely and voluntarily for the uses and purposes therein expressed.
George S. Lower
Notary Public
Ramsey Co. Minn.

STATE OF MINNESOTA
County of Ramsey
Office of the Register of Deeds.
This is to certify that the within instrument was filed for Record in this Office, at Paul, on the 2nd day of June A. D. 1880 at 12 o'clock P. M. and that the same was duly recorded in Book N. of Town Plats page 30.
O. H. Dreier
Register of Deeds.
By J. H. Kester Deputy.