


This plat document is an UNOFFICIAL copy of a Subdivision Plat or Registered Land Survey and is made available for information purposes only.



To obtain an official copy please contact the Ramsey County Recorder's Office.

Richard Mc. Carrick's Subdivision of Block 88 of Lyman Dayton's Addition to St. Paul.

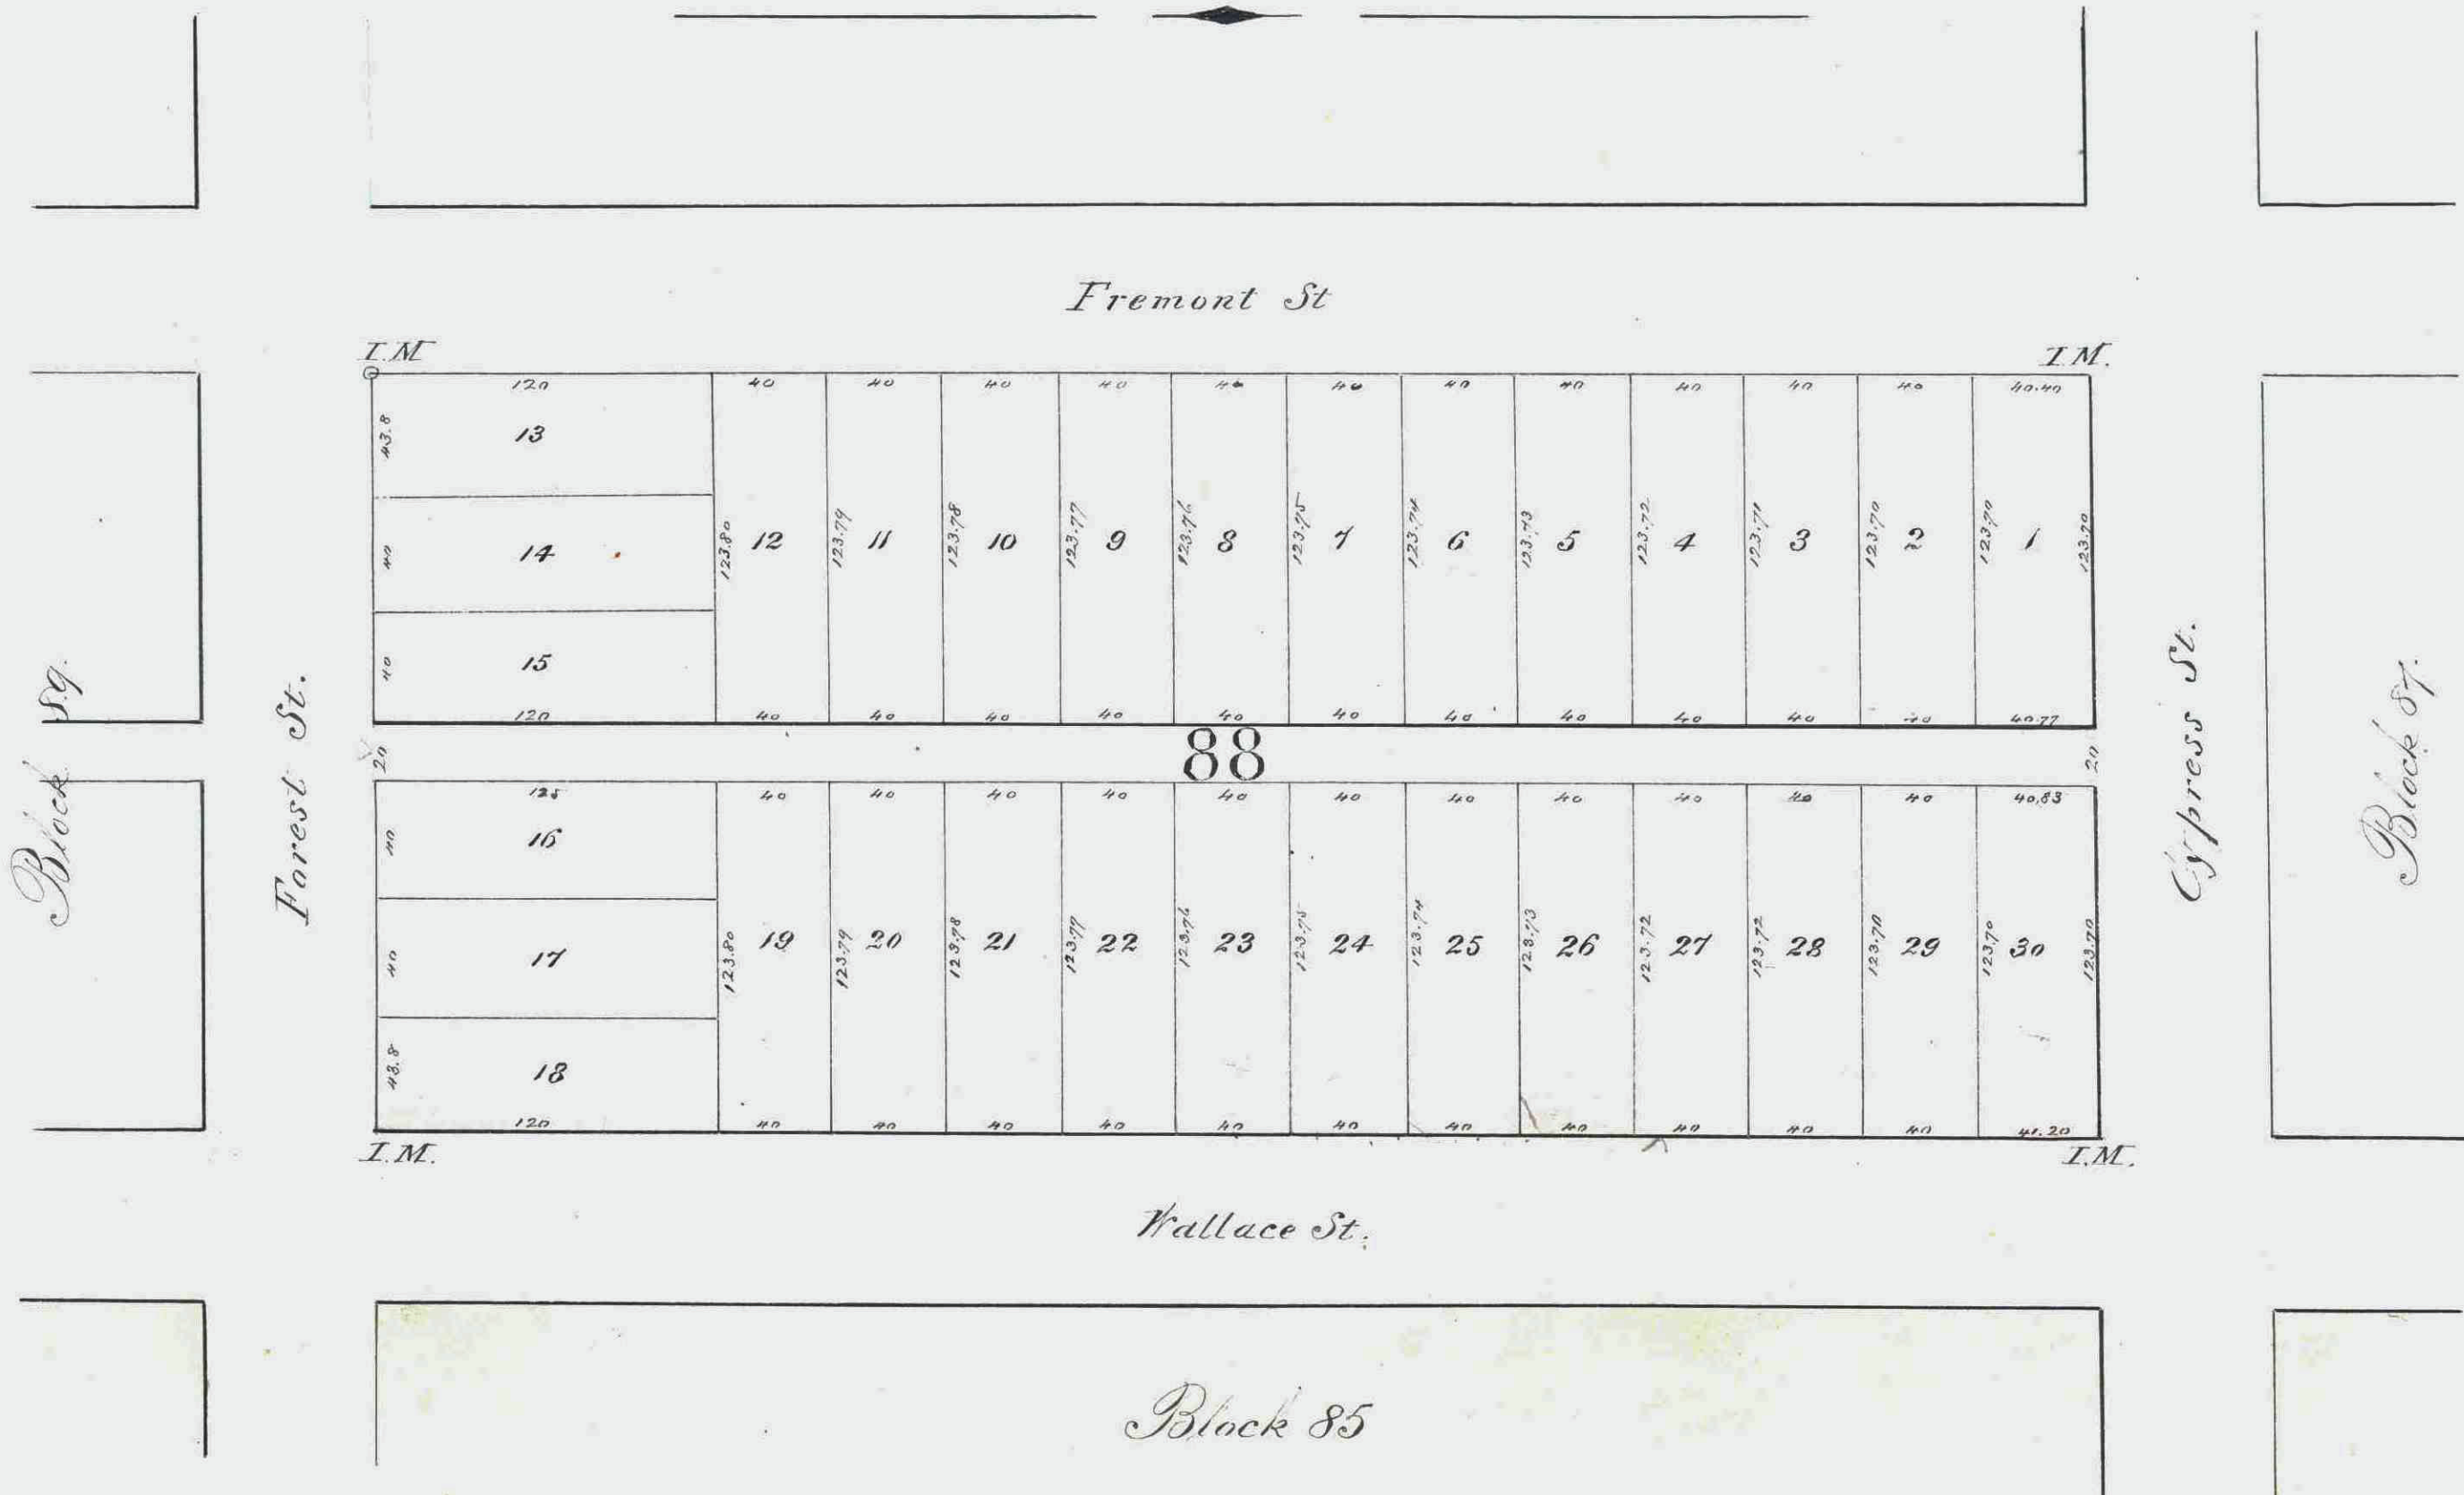

State of Minnesota
County of Ramsey
Before me, Jacob H. Minger, notary public in and for Ramsey County, State of Minnesota on this 5th day of May 1884, personally appeared Edward Wm. Carrick in my presence known to be the party who signed the within certificate, and he acknowledged that he executed the same freely and voluntarily for the purposes therein expressed.
St. Paul this 5th day of May 1884.

Jacob H. Minger
Notary Public
Ramsey Co. Minn.

Taxes paid & transferred
September 6th 1884
J. J. Conroy
County Auditor
CITY TREASURERS OFFICE
ST. PAUL, MINN.
SEP 6 1884
ASSESSMENTS PAID
Geo. Reis Est. 34
J. Nichols

I hereby certify to having surveyed and platted the property as described on this map as Richard Mc. Carrick's Subdivision of block 88 of Lyman Dayton's Addition to St. Paul and have placed iron monuments at the corners as shown on this map and the same is correct.

St. Paul this 5th day of May 1884

Ed. Huench
Surveyor

We, the undersigned owners of block 88 of Lyman Dayton's Addition to St. Paul do hereby certify to having caused the same to be surveyed and platted as Richard Mc. Carrick's Subdivision of block 88 of Lyman Dayton's Addition to St. Paul as herein and hereon indicated and we do hereby give and dedicate to the public and for the public use forever the alley as on this map laid out and designated.

In witness whereof we have hereunto set our hands and seals.

St. Paul this 14th day of July 1884

In presence of
J. Minger
(Notary)

Richard Mc Carrick
Catherine Mc Carrick (H.)

State of Minnesota
County of Ramsey }
Before me
notary public in and for Ramsey County, State of Minnesota on this 14th day of July 1884 personally appeared Richard Mc. Carrick and Catharina Mc. Carrick, his wife, to me in person known to be the parties described in and who signed the above certificate and they each acknowledged, that they executed the same freely and voluntarily for the uses and purposes therein expressed.

St. Paul this 14th day of July 1884

J. Minger
Notary Public
Ramsey Co. Minn.

Approved
St. Paul this 19th day of July 1884

J. P. Folsom
Jas. Starkog
Wm. Van Slyke } Plat. Com.

Approved July 22nd 1884
W. A. Smur
City Engineer.

Accepted by Common Council
August 1 1884
Wm. A. Smur
City Clerk

STATE OF MINNESOTA, ss.
County of Ramsey,
OFFICE OF THE REGISTER OF DEEDS.
This is to certify that the within instrument was filed for Record in this office, at St. Paul, on the 6th day of September, A. D. 1884, at 3 o'clock P. M., and that the same was duly recorded in Book 17 of Plats, pages 17.
R. C. Tuley
Register of Deeds.
By _____ Deputy.