

McMENEEMY'S SUBDIVISION.

A


SCALE 1 INCH = 60 FEET.

STATE OF MINNESOTA,) ss.
County of Ramsey,)
OFFICE OF THE REGISTER OF DEEDS.
This is to certify that the within instrument was filed for record in this office, at St. Paul, on the 18th day of August, A. D. 1885, at 11 o'clock A. M., and that the same was duly recorded in Book Y of Plates pages 1
By R. G. Wiley Registrar of Deeds.
Deputy.

This plat document is an UNOFFICIAL copy of a Subdivision Plat or Registered Land Survey and is made available for information purposes only.
To obtain an official copy please contact the Ramsey County Recorder's Office.



WESTMINSTER ADD.

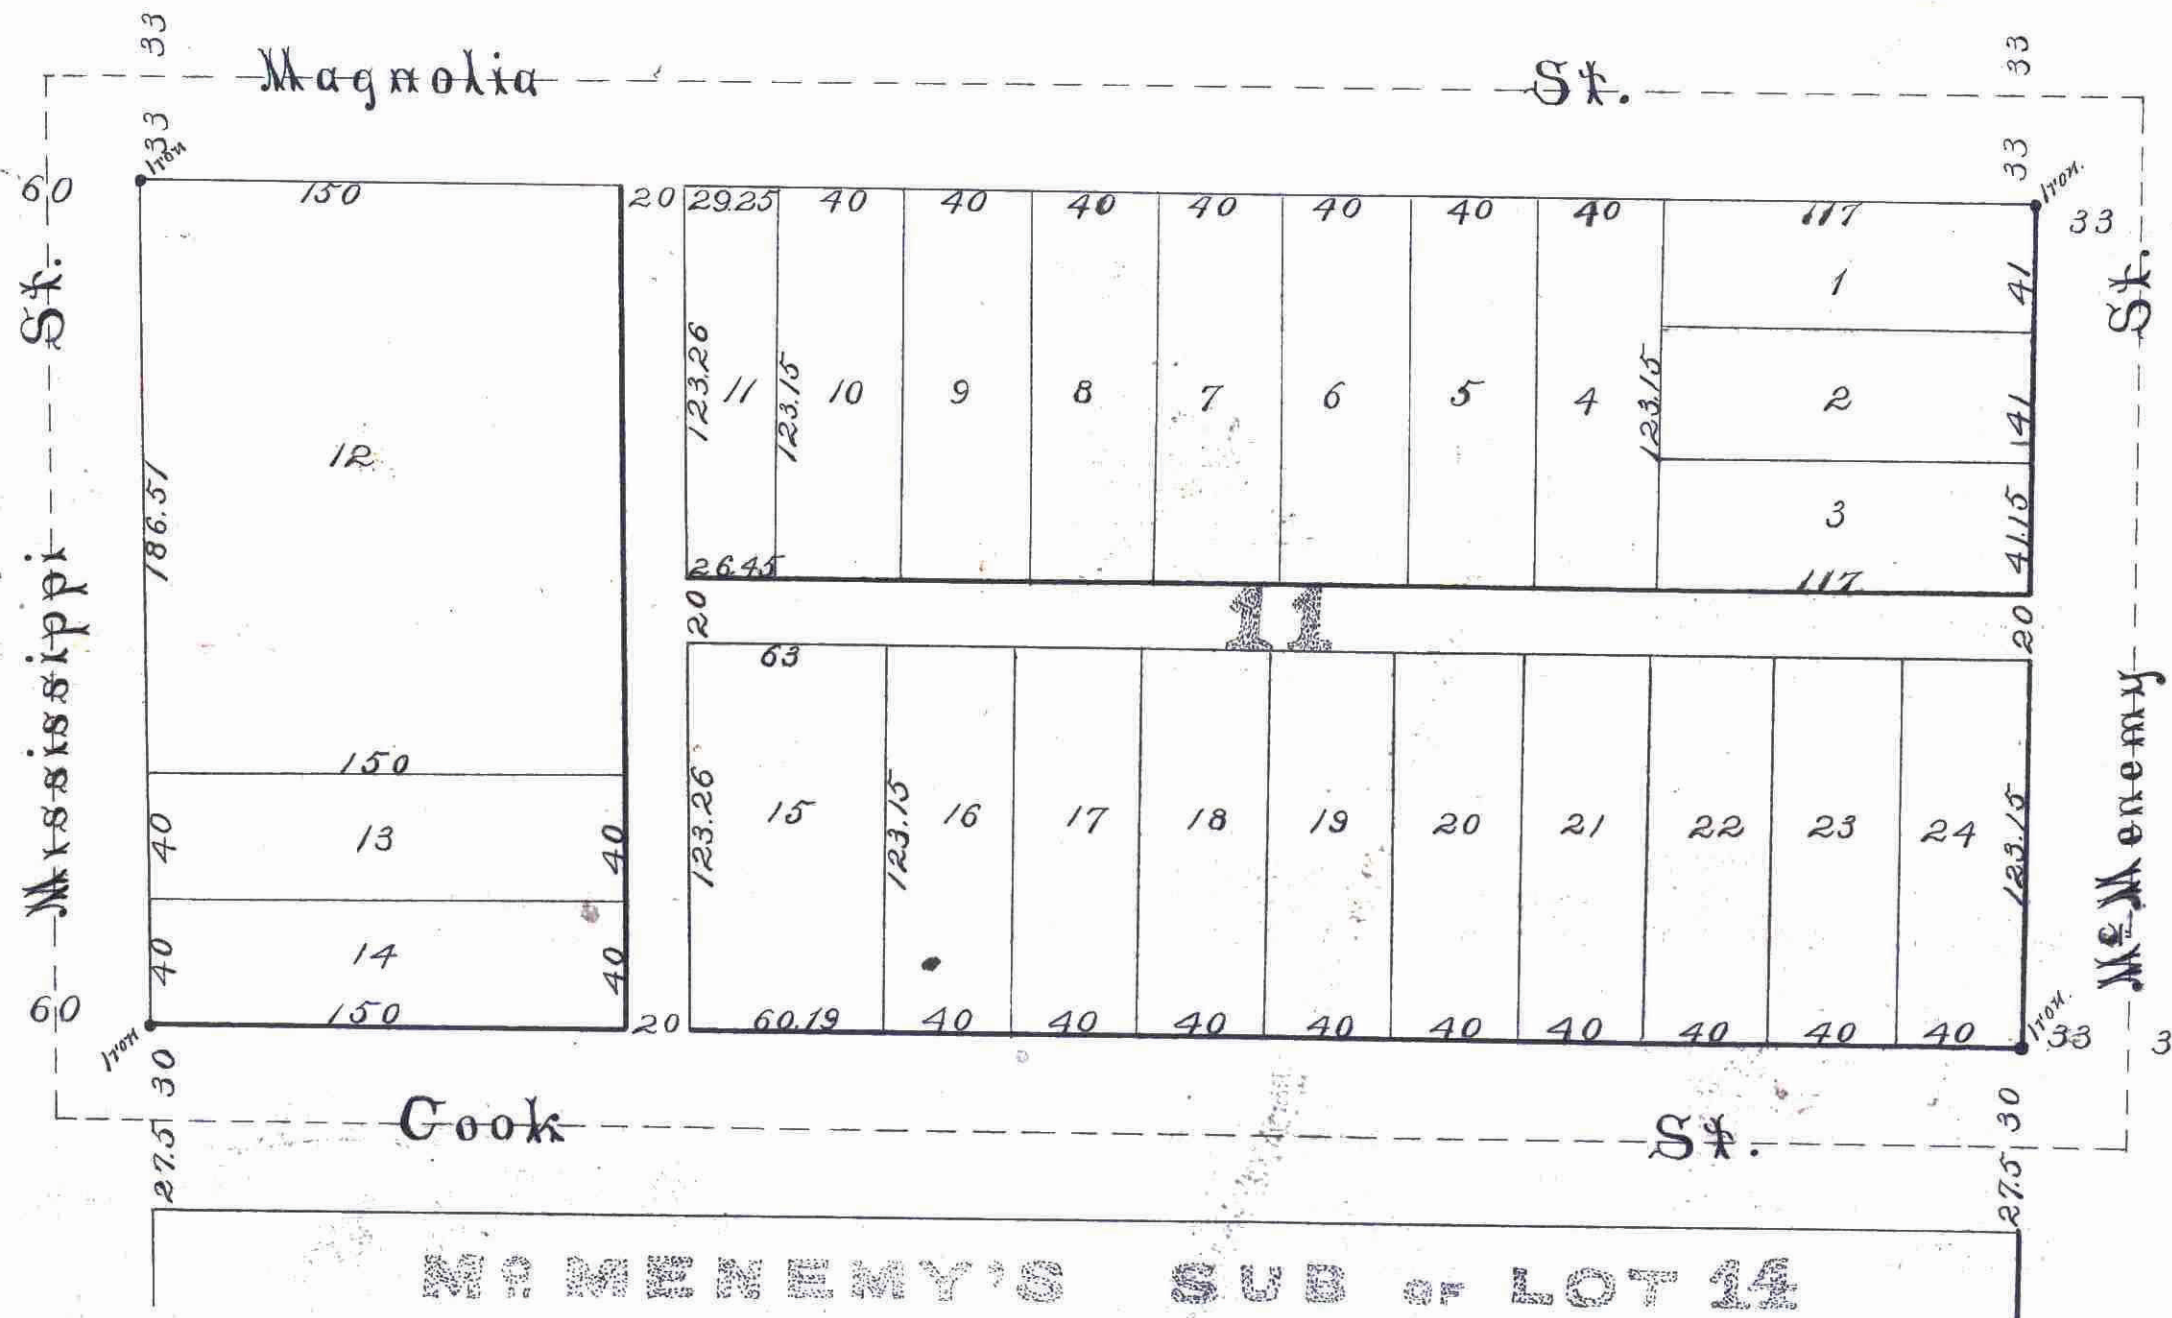

McMENEEMY'S SUB # LOT 11

1884 TAX PAID
W. E. Purton
County Treasurer

I hereby certify to having surveyed and platted the property as described on this map as McMeneemy's Subdivision A, and have placed iron monuments at the corners hereon indicated and the same is correct.
St. Paul Minn July 18th 1885.
D. L. Curtice, Surveyor.

State of Minnesota, } ss. On this 18th day of July A. D. 1885 personally appeared before the undersigned, County of Ramsey, } D. L. Curtice to me well known, and acknowledged that he executed the foregoing certificate as his own free act and deed
J. W. Starkey
Notary Public
Ramsey County, Minn.

This is to certify that the Robert McMeneemy and Elizabeth A. McMeneemy his wife and Emma McMeneemy are the proprietors and owners of Lot 11 of the "Subdivision of the N 1/2 of the N 1/4 of Sec 29 and the SE 1/4 of the NE 1/4 of Sec 30 T 29. N. R. 22 W." commonly known as "Boyle Out Lot" as the same is recorded in the office of the Register of Deeds Ramsey County, Minn. and have caused the same to be surveyed and platted, and hereafter known as McMeneemy's Subdivision A as shown by this plat and hereby dedicate to the public and for the public use forever, all the streets and alleys as hereon indicated.
Witness our hands and seals this 18th day of July A. D. 1885.
In presence of }
D. F. Wade }
D. L. Curtice }
Robert McMeneemy } Seal
Elizabeth A. McMeneemy } Seal
Emma McMeneemy } Seal

State of Minnesota, } ss. On this 18th day of July A. D. 1885 personally appeared before the undersigned County of Ramsey, } Robert McMeneemy and Elizabeth A. McMeneemy his wife, and Emma McMeneemy to me well known and acknowledged that they executed the foregoing certificate as their own free act and deed for the uses purposes therein expressed.
D. F. Wade
Notary Public, Ramsey County, Minn.

Accepted and approved this 18th day of July A. D. 1885 } J. T. Tolson }
J. W. Starkey } CLAT }
W. H. Stauder } COMMISSIONER }

I hereby recommend the acceptance of the within plat by the Common Council
H. W. Randall
City Engineer

Accepted by the Common Council of the City of St. Paul on the 11th day of Aug 1885.
H. W. Randall
City Clerk.

St. Paul Minn Aug 18th 1885.
Taxes Paid
James O'Brien
County Auditor.
Per J. W. Pugiley Deputy Minn.
St. Paul Minn August 18 1885.
Assessments Paid
George Rip
City Treasurer.
St. Paul.
Minn.
Thomas Deputy.