


Sections
25 30
36 31

Morin's Enlargement of Lafond's Addition to St. Paul


I certify that this is a correct Plot of
Morin's Enlargement of Lafond's Addition
to Saint Paul. Beginning at a rock fixed
on the Township line, and center line of Rice
Street 57 1/2 feet north from the S.E. corner of the N.E. 1/4
of the N.E. 1/4 of Sec. 36. Thence west
and parallel with the south line of said 1/4 30 feet
to a large post S.E. Cor. of Lot 7 Block 32.
Saint Paul June 12th A.D. 1869
Chas. McBoyle
Surveyor

18

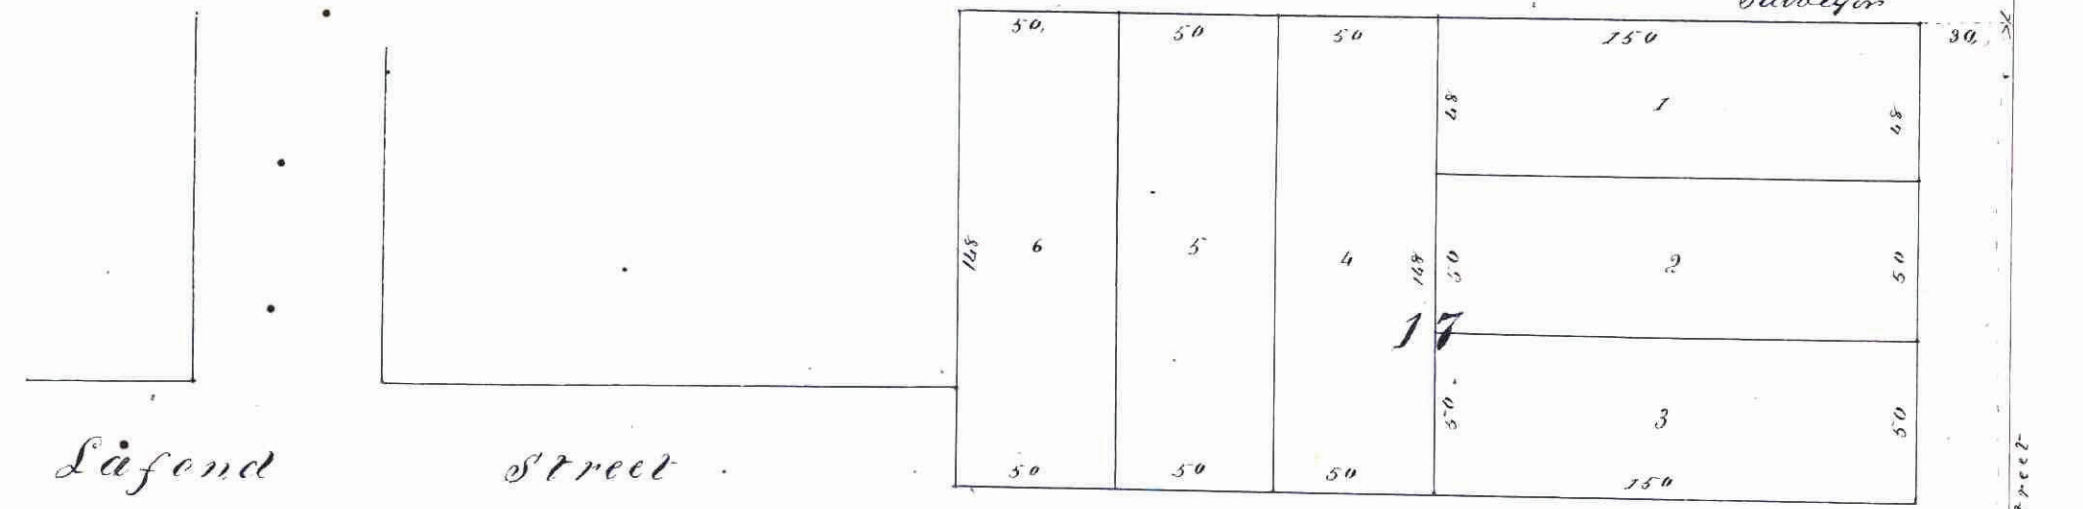

Lafond Street

31

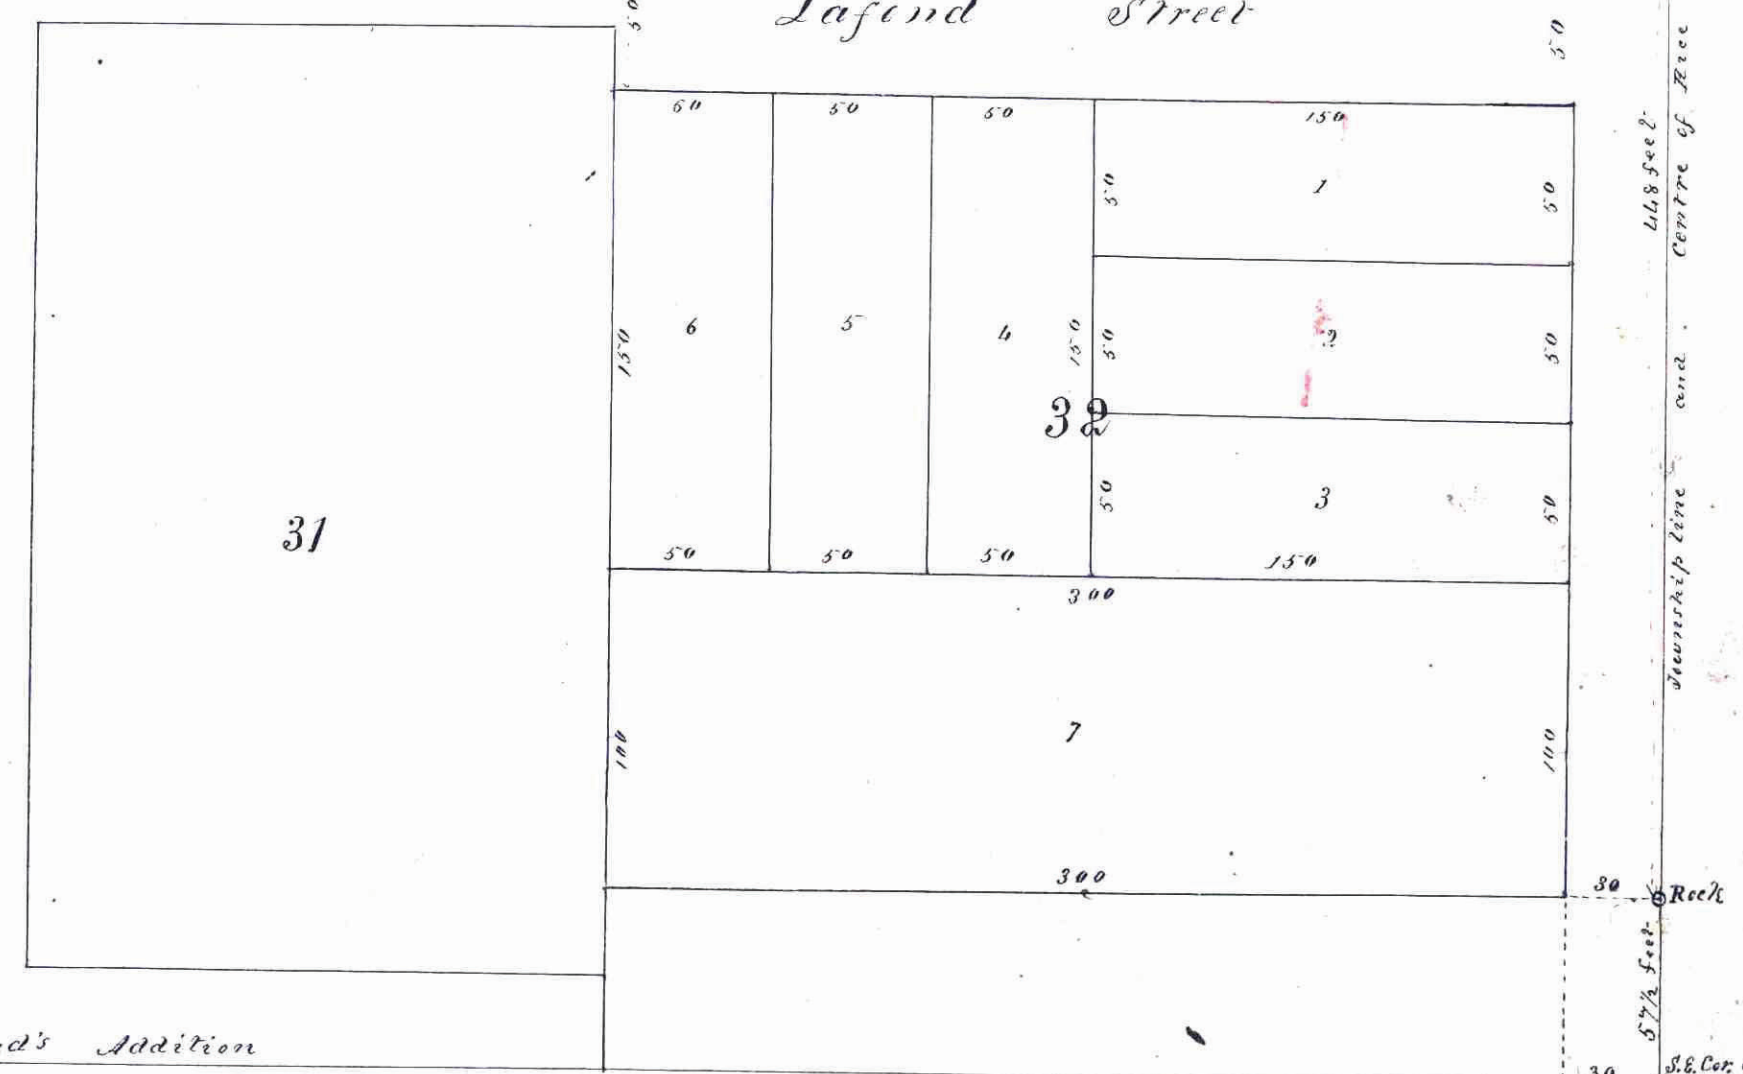

Lafond Street

Scale 60 feet to an Inch

This plat document is an UNOFFICIAL copy of a Subdivision Plat or Registered Land Survey and is made available for information purposes only. To obtain an official copy please contact the Ramsey County Recorder's Office.



I, Henry Morin hereby certify that I caused to be surveyed "Morin's Enlargement of Lafond's Addition to St. Paul" & this Plat there of to be made
Witness my hand & seal this June 12th 1869
In Presence of
W. H. Stanton
Robt. P. Lewis
The State of Minnesota }
County of Ramsey }
Be it known, that on this 16th day of July A.D. 1869, before me, a Notary Public within and for said Ramsey County, personally came Henry Morin, of the City of St. Paul, in said County & acknowledged that he caused to be surveyed "Morin's Enlargement of Lafond's Addition to St. Paul" & caused this Plat thereof to be made.
Witness my hand & official seal the day & year last above written.
Robt. P. Lewis
Notary Public.



County Auditor's Office
Ramsey County July 16th 1869.
James Laird and his heirs by assignment or
Receiv'd for tax on the same title of
"Morin's Enlargement to Lafond's Add."
J. Lee Davis
County Auditor.

Office of Register of Deeds
Ramsey County, Minnesota }
This 16th day of July A.D. 1869 at 2.15 P.M. and
duly recorded in Book 4 of Town plats on page 4
Witness my hand & seal.
J. Minge
Register of Deeds