

This plat document is an UNOFFICIAL copy of a Subdivision Plat or Registered Land Survey and is made available for information purposes only.



To obtain an official copy please contact the Ramsey County Recorder's Office.

OAKVILLE PARK

I hereby certify to having surveyed and plotted the property as described on this map as

Oak Ville Park being a rearrangement of Blocks Nos. 1-2-3-4-5-6-7-8-9-10-11-12-13-14-15-16 of Iglehart, Hall and Mackubin's addition to St. Paul, Minn., according to the duly recorded plat thereof and have placed iron monuments at the corners of each and every block as shown on this map and the same is correct.

St. Paul
May 4th 1883

Ed. Hoencke
Surveyor

WE, the undersigned owners of Blocks 1, 2, 3, 4, 5, 10, 11, and 16 all of Iglehart, Hall and Mackubin's addition to St. Paul, Minnesota, do hereby certify to having caused the same to be surveyed and re-arranged as Oak Ville Park as herein and hereon indicated, and we do hereby give and dedicate to the public and for the public use forever all the streets and alleys as on this map or plat laid out designated.

In witness whereof we have hereunto set our hands and seals this

Fourth day of May A. D. 1883

In presence of
Frank K. Bacon
Greg Komp


Thos B. Manett
Lane A. Stone
Arthur H. Stone

St. Paul, May 5th 1883

Approved

S. S. Tolson
Wm A Van Slyke
Jas Starkey

Plat Commission

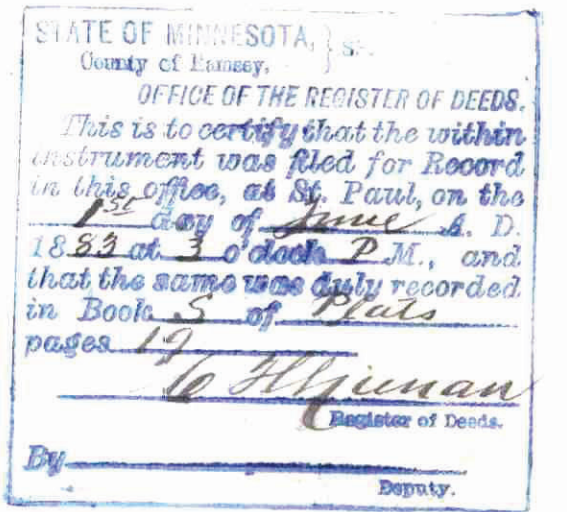

State of Minnesota }
County of Ramsey } S. S.

Before me Frank K. Bacon, notary public in and for Ramsey County, State of Minnesota at this fourth day of May 1883 personally appeared Thos B. Manett, Lane A. Stone and George M. Stone, his wife, who

are in person known to be the parties described in and who signed the above certificate and they executed the same freely and voluntarily for the uses and purposes therein expressed.

St. Paul, Minn.
May 4th 1883.


Frank K. Bacon
Notary Public
Ramsey County
Minnesota

Office of City Engineer.
St. Paul, Minn. May 14. 1883.

Examined and approved.

City Engineer.

Accepted
W. A. ...
City Council
May 15. 1883
J. D. ...
City Clerk

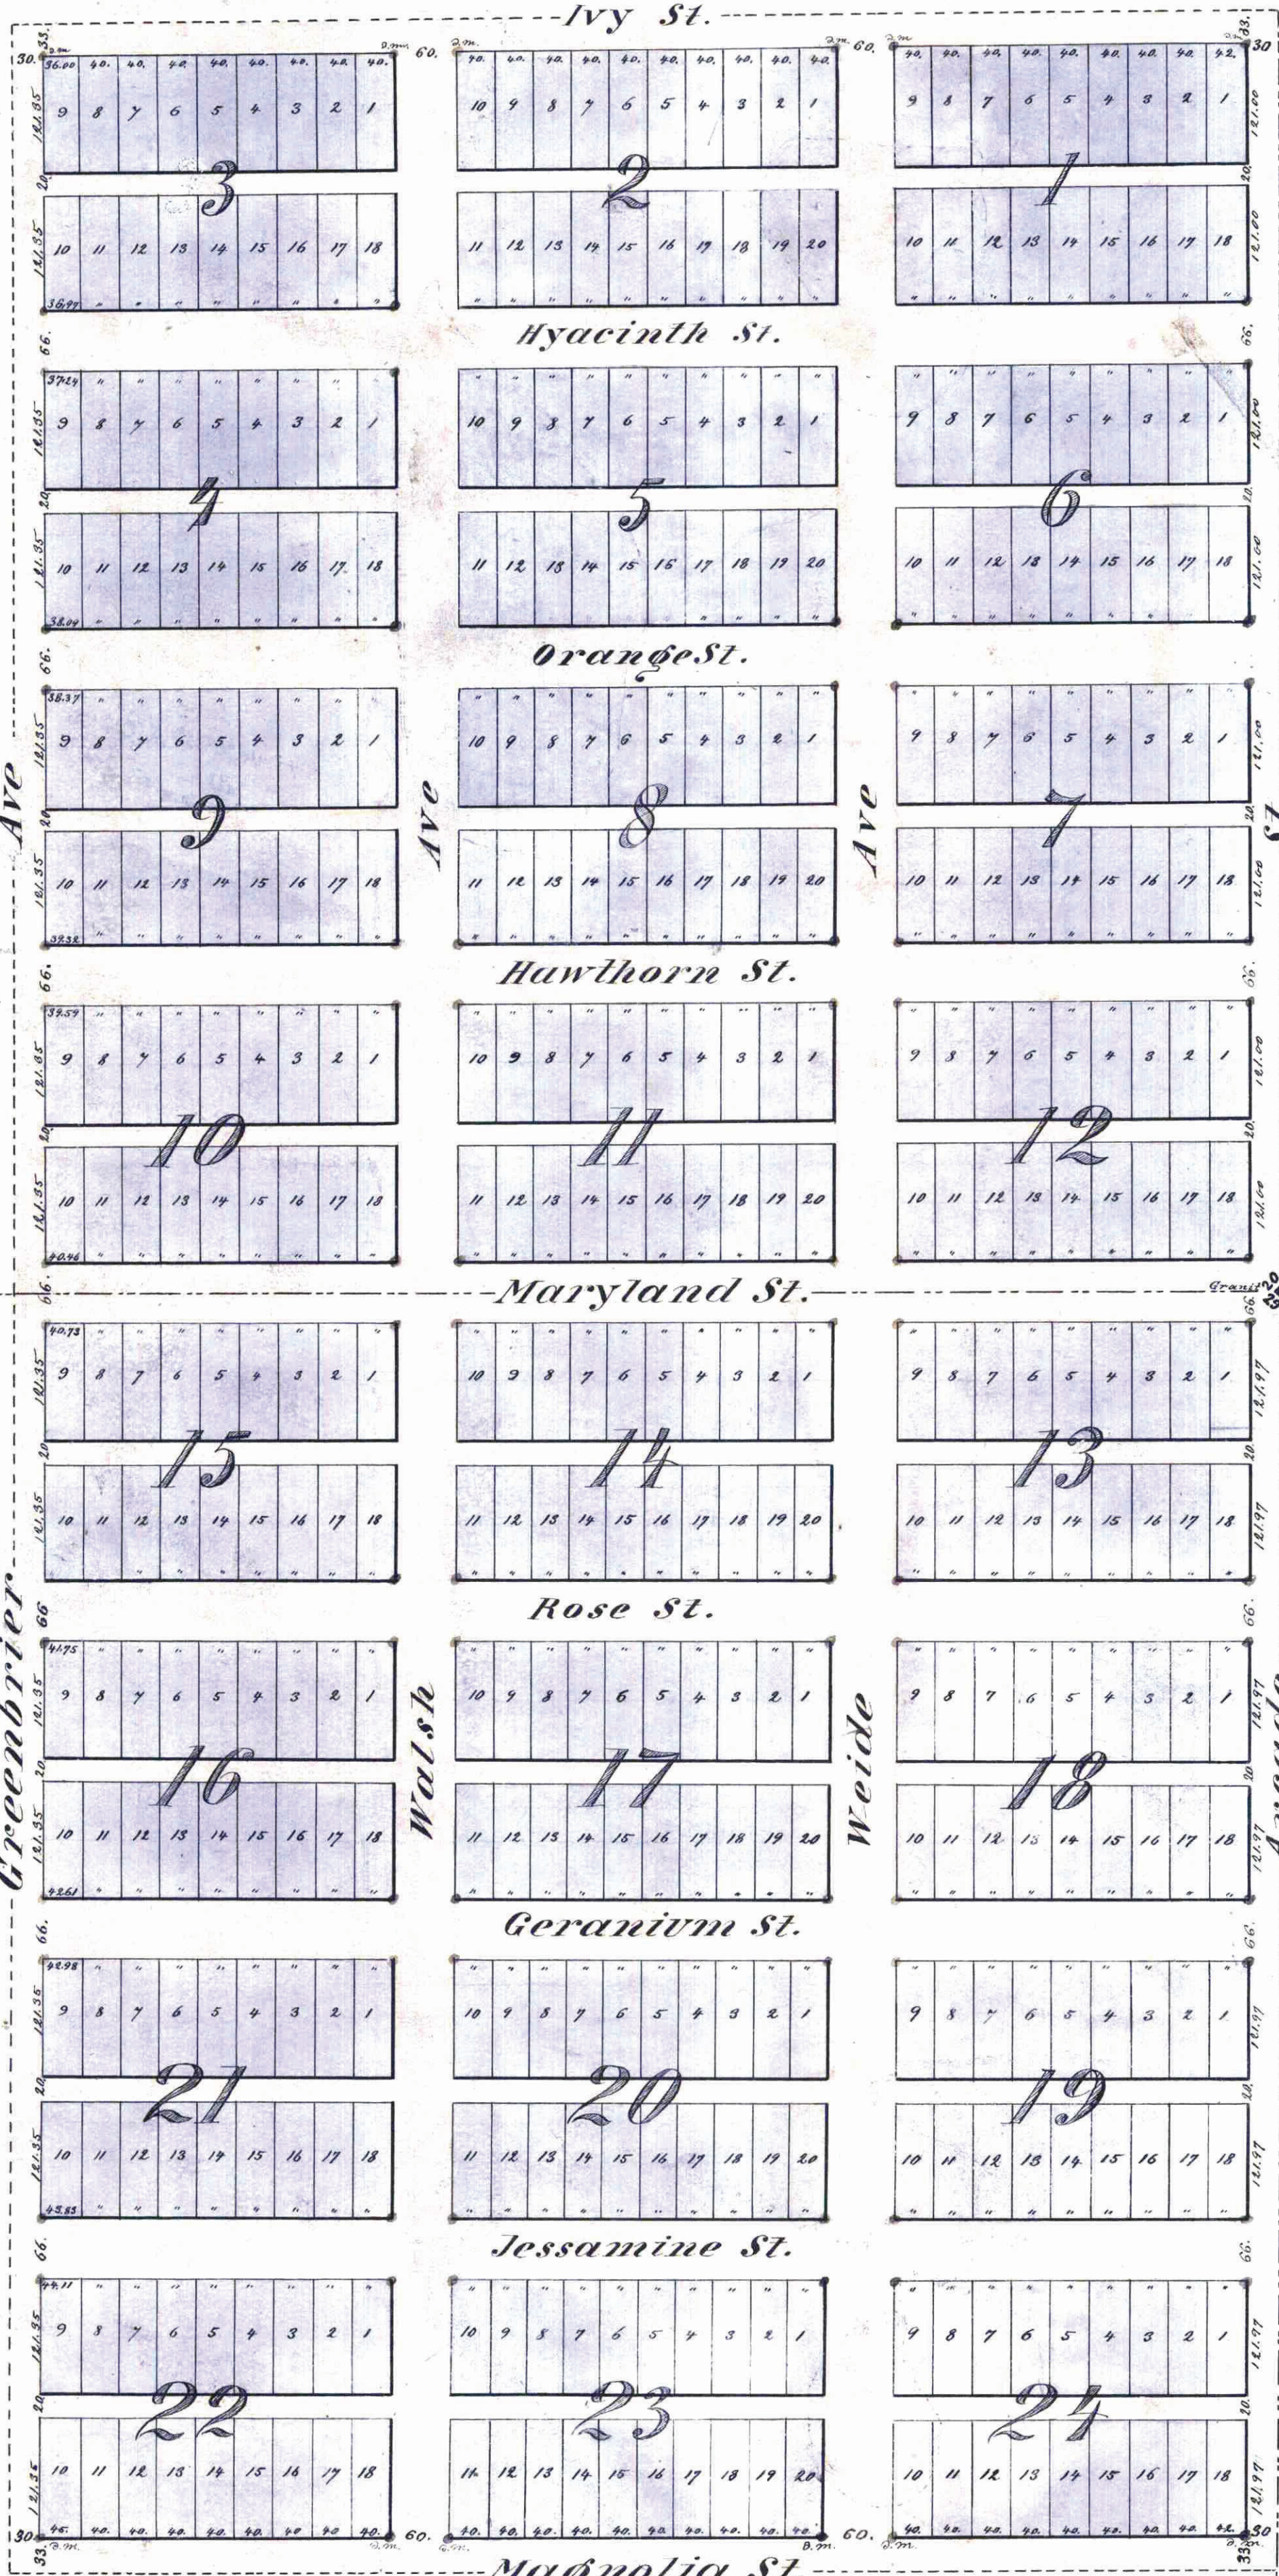

Arlington Hills Addition

James ...
Darius ...
June 1st 1883
J. M. ...
County Auditor