


**ROGERS
AND
HENDRICKS'
ACRE LOTS.**

SCALE 1 in = 200 Ft.

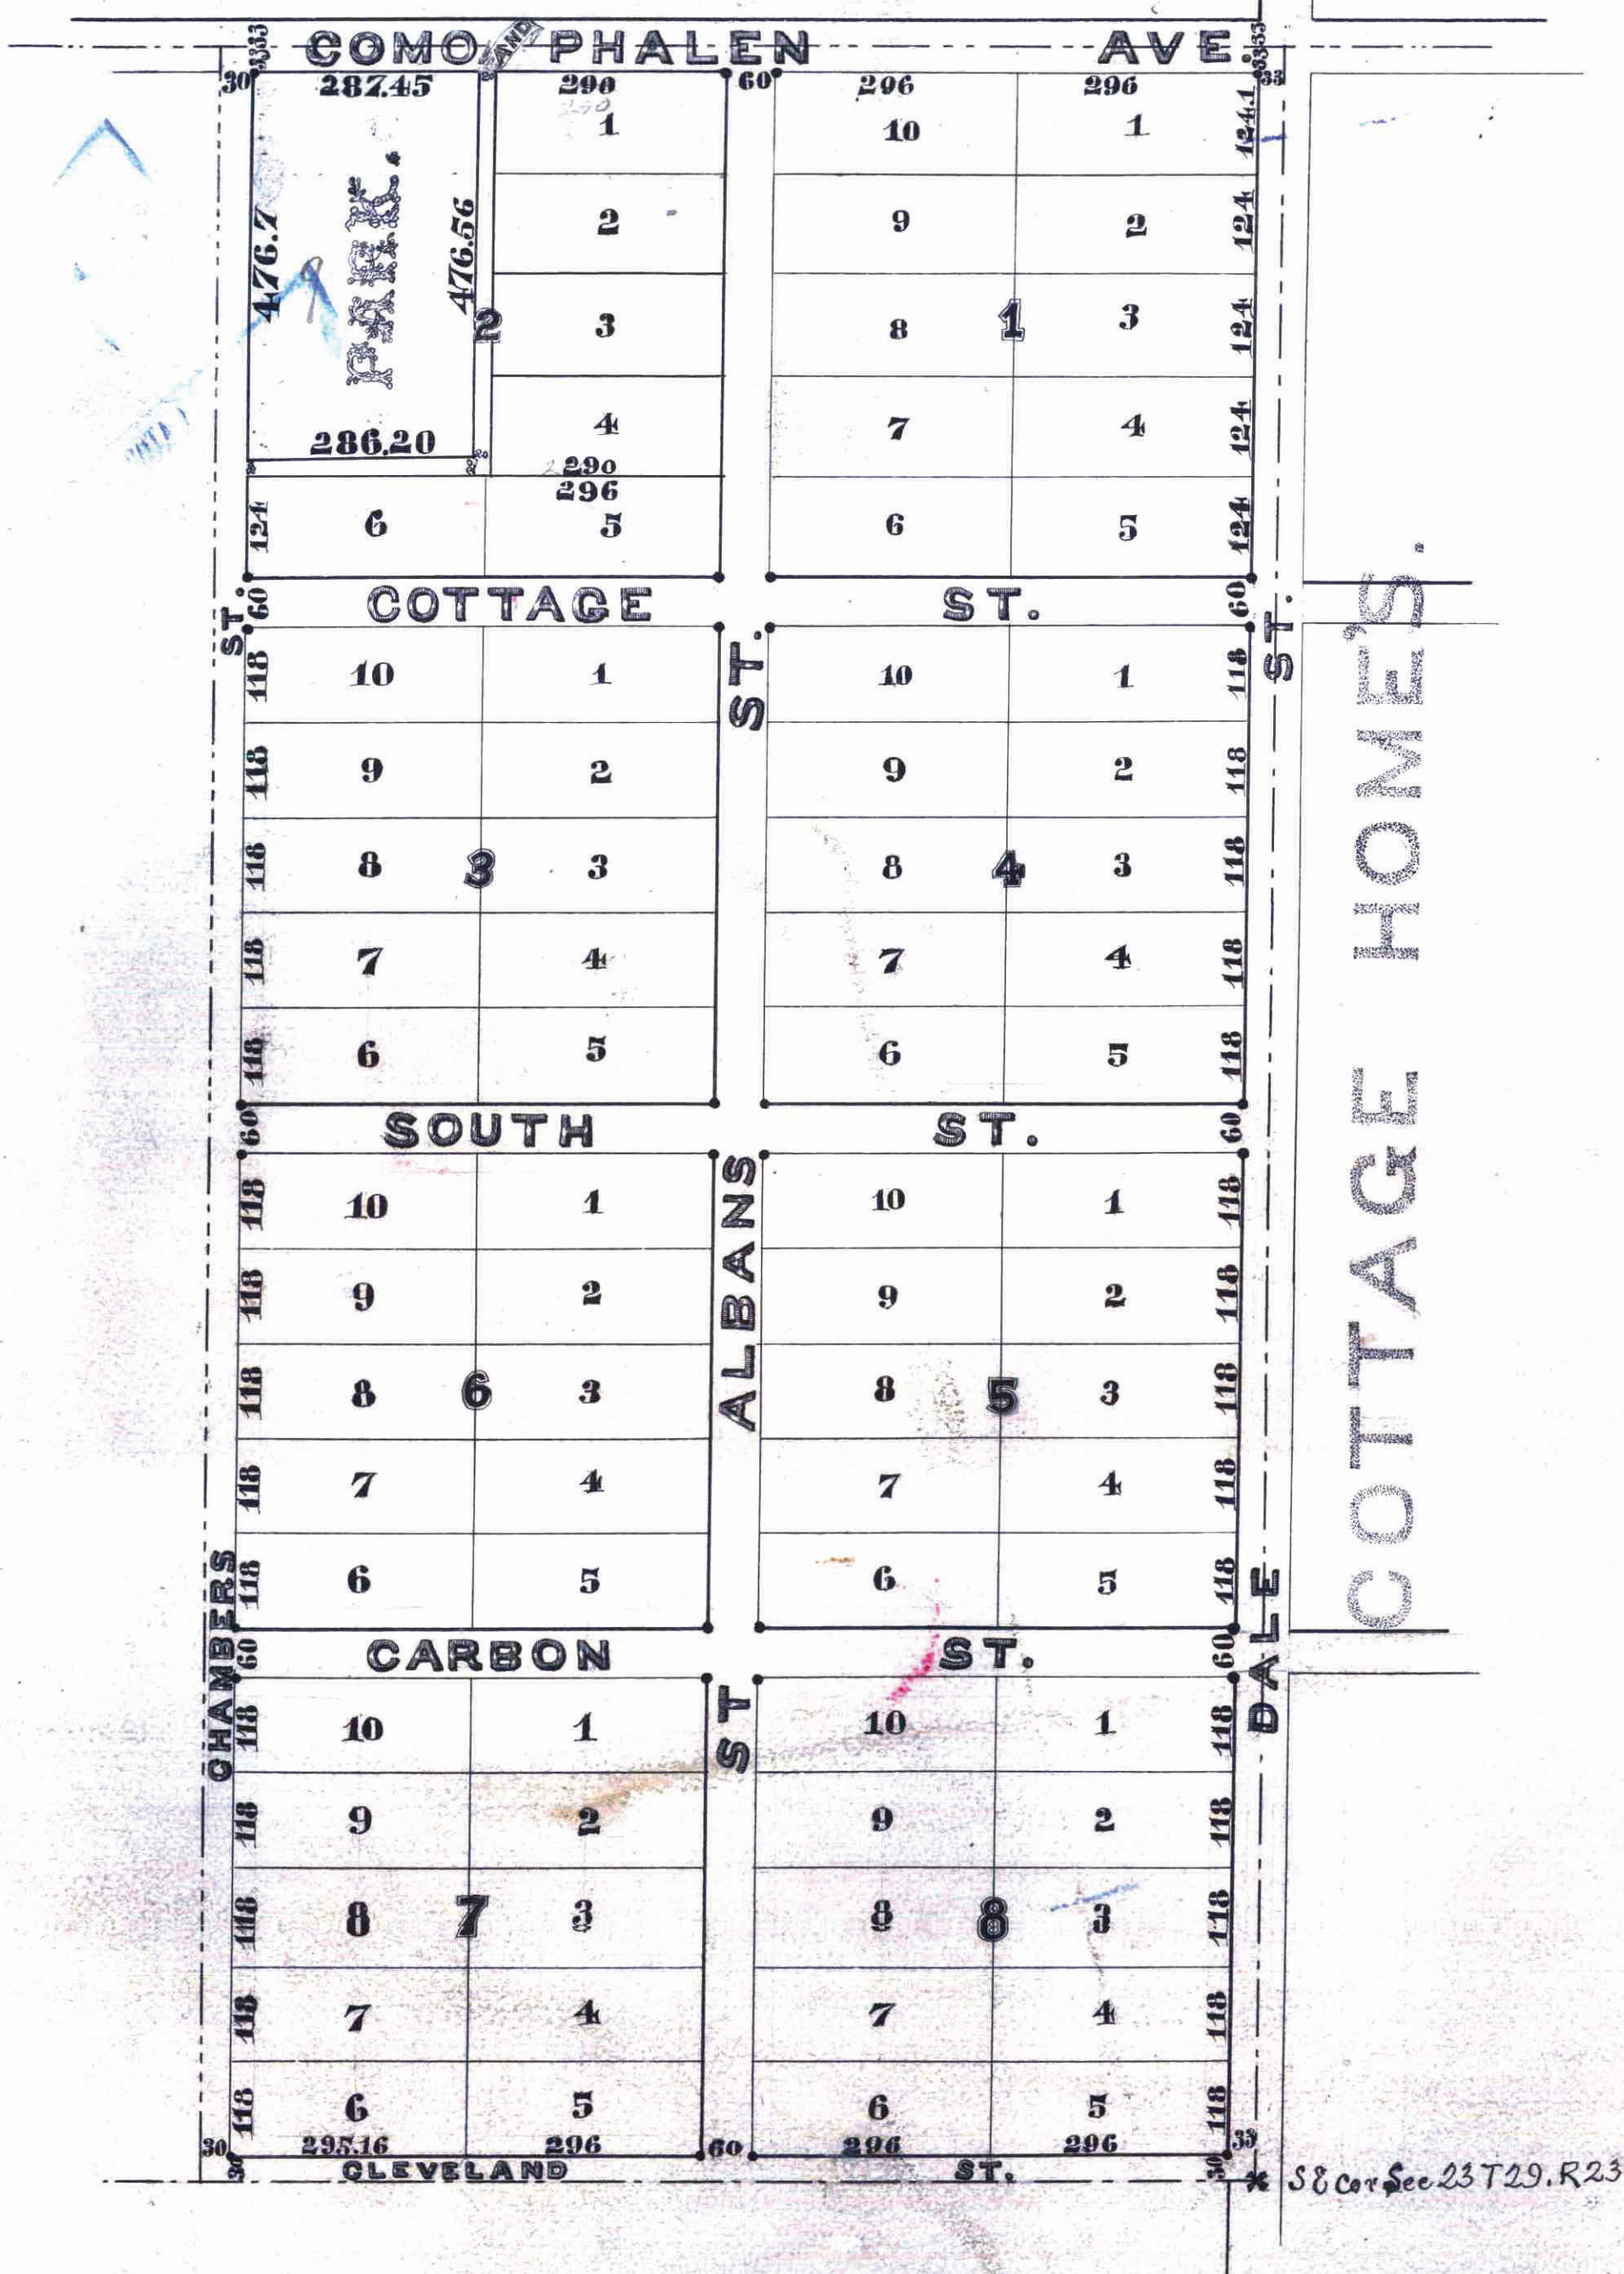

We the undersigned Josias N. Rogers and Belle J. Rogers his wife. - William Hendricks and Grace H. Hendricks his wife. - owners of the east one-half of the southeast 1/4 of Section 23 Town 29 North, Range 23 West, do hereby certify to having caused the same to be surveyed and platled as ROGERS and HENDRICKS ACRE LOTS as herein and hereon indicated, and we do hereby give and dedicate to the public and for the public use forever all the streets alleys and Parks as on this map or plat laid out, and designated.

In witness whereof we have hereunto set our hands and seals this 6th day of October A.D. 1883.

In Presence of
John M. Lynch,
Bennan S. Woods

Josias N. Rogers
Belle J. Rogers
William Hendricks
Grace H. Hendricks

State of Minnesota } ss. Be it KNOWN That on this 6th day of October A.D. 1883 personally
County of Ramsey. } came before me Josias N. Rogers and Belle J. Rogers his wife, William
Hendricks and Grace H. Hendricks his wife, to me known to be the identical persons described in and who executed the foregoing instrument and who acknowledged that they executed the same freely and voluntarily for the uses and purposes therein expressed.

John M. Lynch,
Notary public,
Ramsey Co. Minn.

St Paul Minn October 5th 1883.
I hereby certify to having surveyed and platled the property as described on this map as Rogers and Hendricks Acre Lots and have placed iron monuments at the corners of each and every Block as shown on this map and the same is correct.

D. L. Lurtice
Surveyor.

Approved October 6th 1883. }
Joseph H. Lusk } Plat
Joseph H. Lusk } Commission.
I have examined the within plat and recommend its approval.

St Paul Minn October 16 1883.
W. A. Form
City Engineer

Accepted by the Common Council October 16th 1883.
City Clerk.

This plat document is an UNOFFICIAL copy of a Subdivision Plat or Registered Land Survey and is made available for information purposes only.
To obtain an official copy please contact the Ramsey County Recorder's Office.

STATE OF MINNESOTA,
County of Ramsey.
OFFICE OF THE REGISTER OF DEEDS.
This is to certify that the within instrument was filed for record in this office, at St. Paul, on the 19th day of October, A. D. 1883, at 1 o'clock P. M., and that the same was duly recorded in Book 7 of Town Plats, page 37.
Charles H. Lusk
Register of Deeds.
By Charles H. Spier