


This plat document is an UNOFFICIAL copy of a Subdivision Plat or Registered Land Survey and is made available for information purposes only.

To obtain an official copy please contact the Ramsey County Recorder's Office.



J. N. ROGERS' ADDITION.

SCALE 100 FEET = 1 INCH

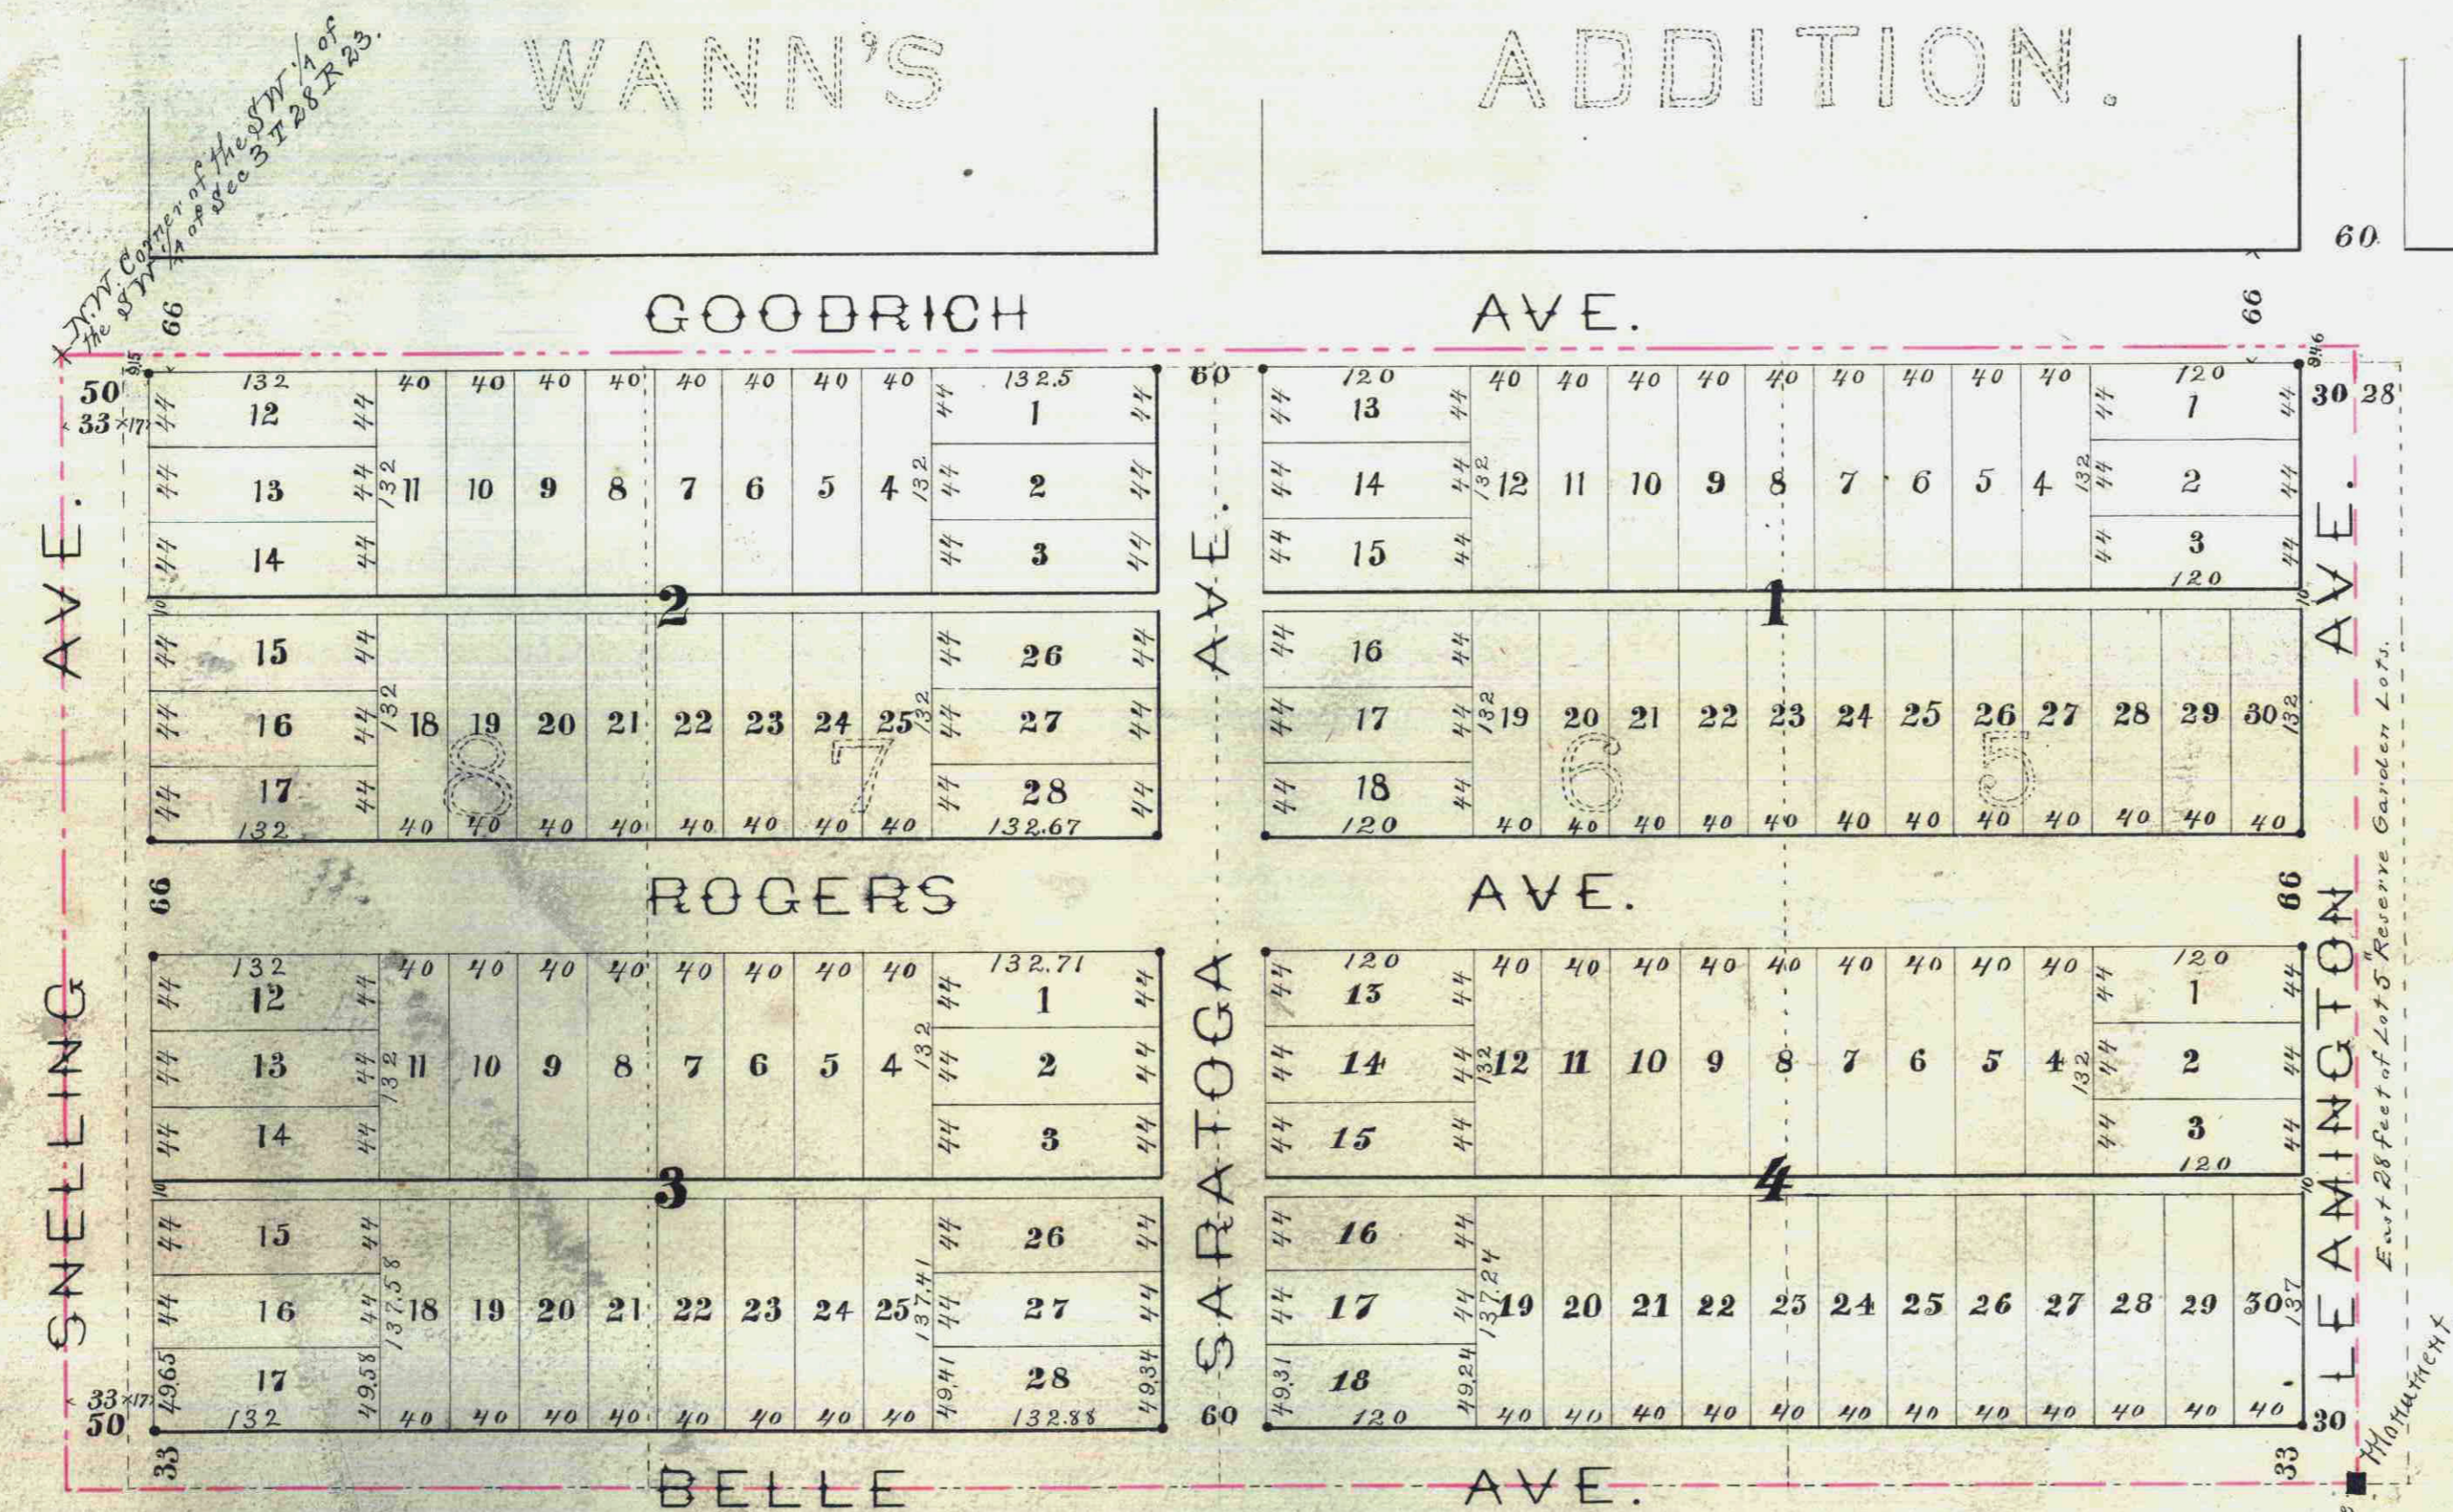

Iron Bolts at all corners marked •
 - - - - - indicates boundary of J. N. Rogers' Addition.
 indicates boundary of Lots in Reserve Garden Lots.

I, the undersigned owner of Lots 5, 6, 7 and 8 "Reserve Garden Lots" as the same is designated in the Office of the Register of Deeds Ramsey Co. Minnesota, do certify to having caused the same (excepting and reserving therefrom the east 28 feet of said Lot 5) to be surveyed and platted as J.N. Rogers' Addition, as herein and hereon indicated, and I do hereby give and dedicate to the public and for the public use forever all the streets and alleys as on this map or plat laid out and designated.

In witness whereof I have hereunto set my hand and seal this 12th day of May A.D. 1883.

In Presence of }
 Hiler H. Houston }
 Louise M. Burgess } **Joias N. Rogers** (Seal)

State of Minnesota }
 County of Ramsey } ss. Be it Known, That on this 12th day of May A.D. 1883 before me personally came Joias N. Rogers to me known to be the identical person described in and who executed the foregoing instrument and who acknowledged that he executed the same freely and voluntarily for the uses and purposes therein expressed.

Hiler H. Houston
 Notary Public
 Ramsey County Minnesota

St Paul May 11th 1883

I hereby certify to having surveyed and platted the property as described on this map as J. N. Rogers' Addition and have placed iron monuments at the corners of each and every Block as shown on this map and the same is correct.

D. L. Curtis
 Surveyor

Approved }
 May 12th 1883 } **S. S. Tolson**
Wm. A. Vanduyke
Joe Starkey } Plat Commission.

Taxes Paid July 25th 83
J. M. Cardy
 County Auditor

STATE OF MINNESOTA, 1 ss.
 Office of the Register of Deeds.
 This is to certify that the within instrument was filed for Record in this office, at St. Paul, on the 5th day of July A. D. 1883, and that the same was duly recorded in Book 12 of Plats pages 11 and 12.

C. Whinnan
 Register of Deeds

By _____ Deputy.

