

STATE OF MINNESOTA, } ss.
 County of Ramsey, }
 OFFICE OF THE REGISTER OF DEEDS.
 This is to certify that the within instrument was filed for Record in this office, at St. Paul, on the 22nd day of May, A. D. 1885 at 1 o'clock P.M., and that the same was duly recorded in Book X of Plats page 14.
 R. Curley, Register of Deeds.
 By _____ Deputy.

DAWSON'S REARRANGEMENT OF BLOCK 71

BANNING AND OLIVER'S ADDITION TO
 WEST ST PAUL, MINN.

SURVEYED BY GATES A. JOHNSON, C.E. IN APRIL, 1885

I hereby certify to having surveyed and platted the property as described on this map as Dawson's Rearrangement of Block 71, Banning and Oliver's Addition to West St Paul, Minn. and have placed iron monuments at the corners of the block as hereon on this map shown and the same is correct.

Gates A. Johnson
 Surveyor.

I, John F. Fulton, the undersigned owner of Block 71 of Banning and Oliver's Addition to West St Paul, Minn. do hereby certify to having caused the same to be surveyed and rearranged as Dawson's Rearrangement of Block 71, Banning and Oliver's Addition to West St Paul, Minn. as herein and hereon indicated and I do hereby give and dedicate to the public and for public use forever all the streets and alley as on this map or plat laid out and designated. In witness whereof I have hereunto set my hand and seal this 7th day of April 1885.

In presence of
 S. G. Dawson

John F. Fulton

Be it known that on this 7th day of April A.D. 1885 personally came before me John F. Fulton to me personally known to be the same person described in and who executed the foregoing instrument and acknowledged that he executed the same as his free act and deed.

William Dawson
 Notary Public, Ramsey County
 Minnesota

St Paul, April 7th 1885.
 Examined and approved.

J. P. Folsom } Plat Commission
 J. A. Starkey }

Engineer's Office April 7th 1885.
 I have examined this plat and recommend that it be approved and accepted by the Common Council of St Paul.

L. W. Rundlett
 City Engineer.

St Paul April 7th 1885.
 I certify that Dawson's Rearrangement of Block 71, Banning and Oliver's Addition to West St Paul, Minn. as exhibited on this plat was accepted by the Common Council on the 7th day of Apr. 1885, as an addition to this city.

City Clerk, St Paul, Minn.


Auditor's Office, Ramsey County, Minn.
 Taxes paid May 19th 1885.

County Auditor
 Dugley Deft

City Treasurer, St Paul, Minn. May 19th 1885.
 Assessments for local improvements paid

George Reis
 City Treasurer.
 Aichele

SCALE: FIFTY FEET TO ONE INCH

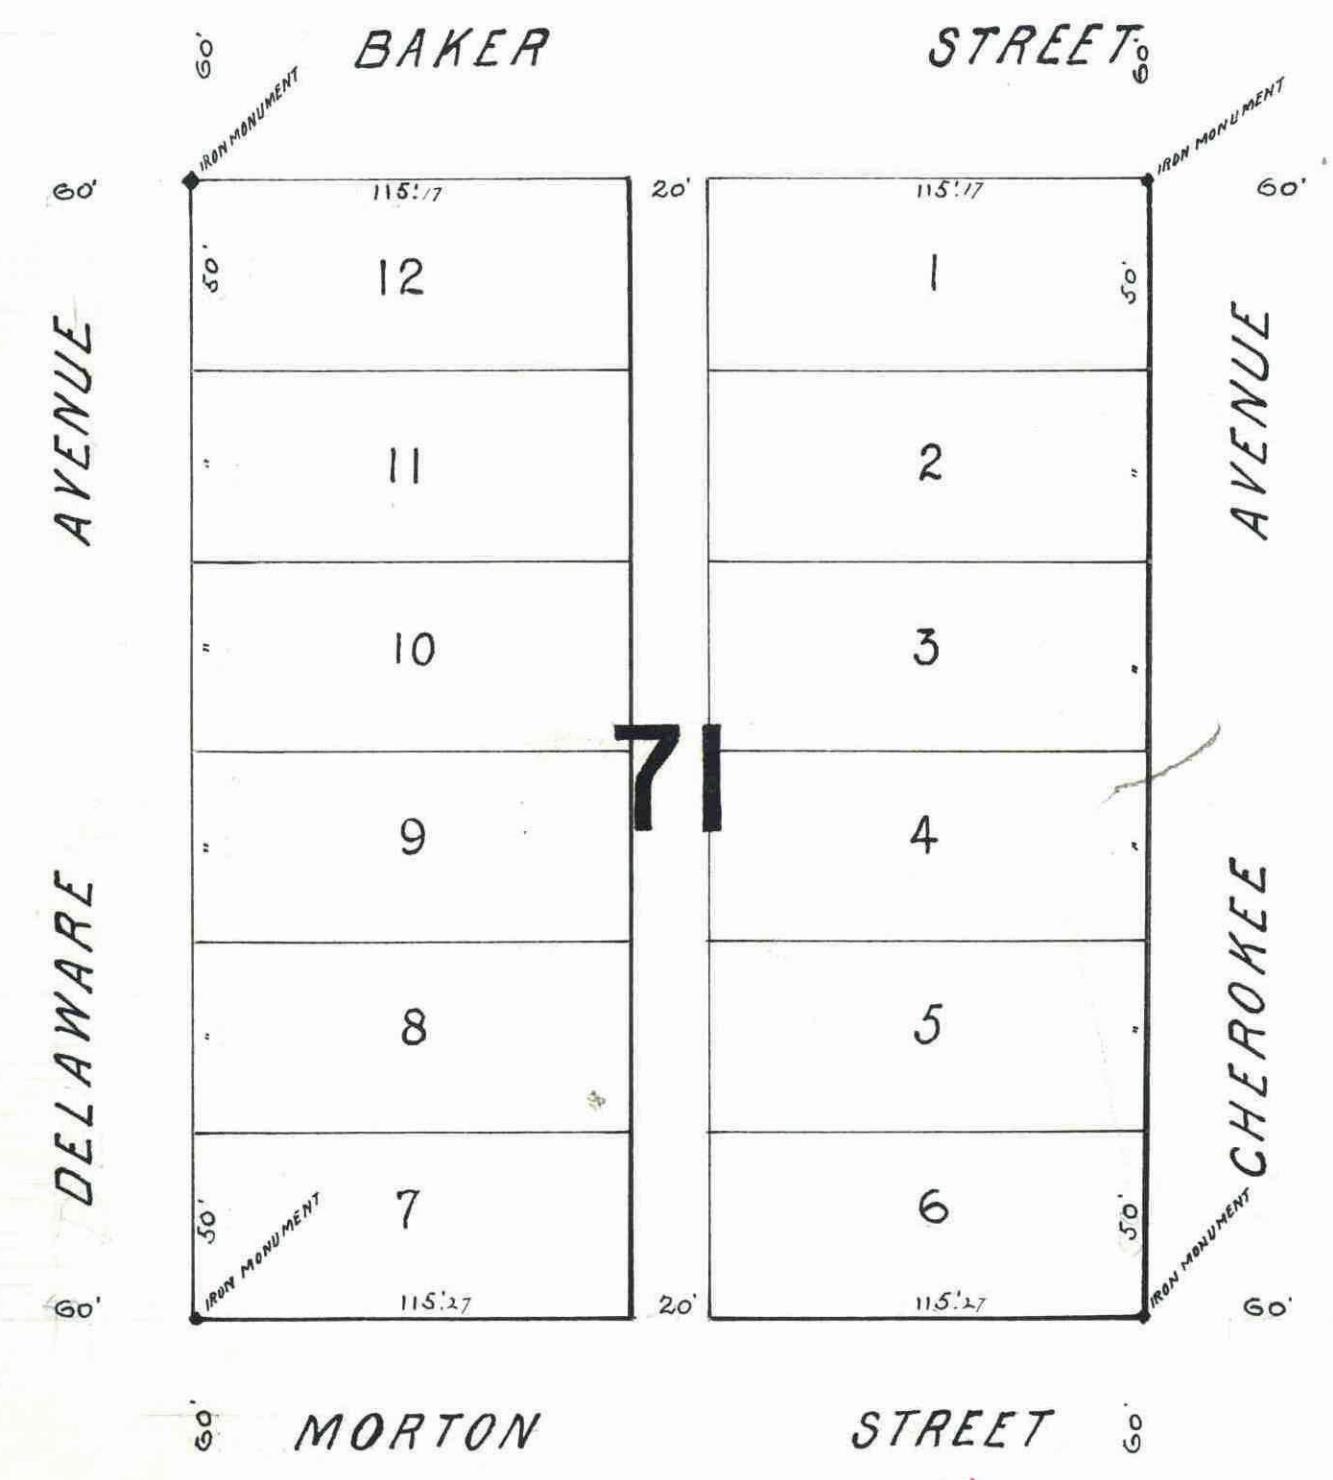

B-71 BANNING AND OLIVER'S ADD TO
 WEST ST PAUL

This plat document is an UNOFFICIAL copy of a Subdivision Plat or Registered Land Survey and is made available for information purposes only.
 To obtain an official copy please contact the Ramsey County Recorder's Office.