


# G. V. BACON'S

## ADDITION

TO  
ST PAUL

SCALE 1 INCH = 200 FEET

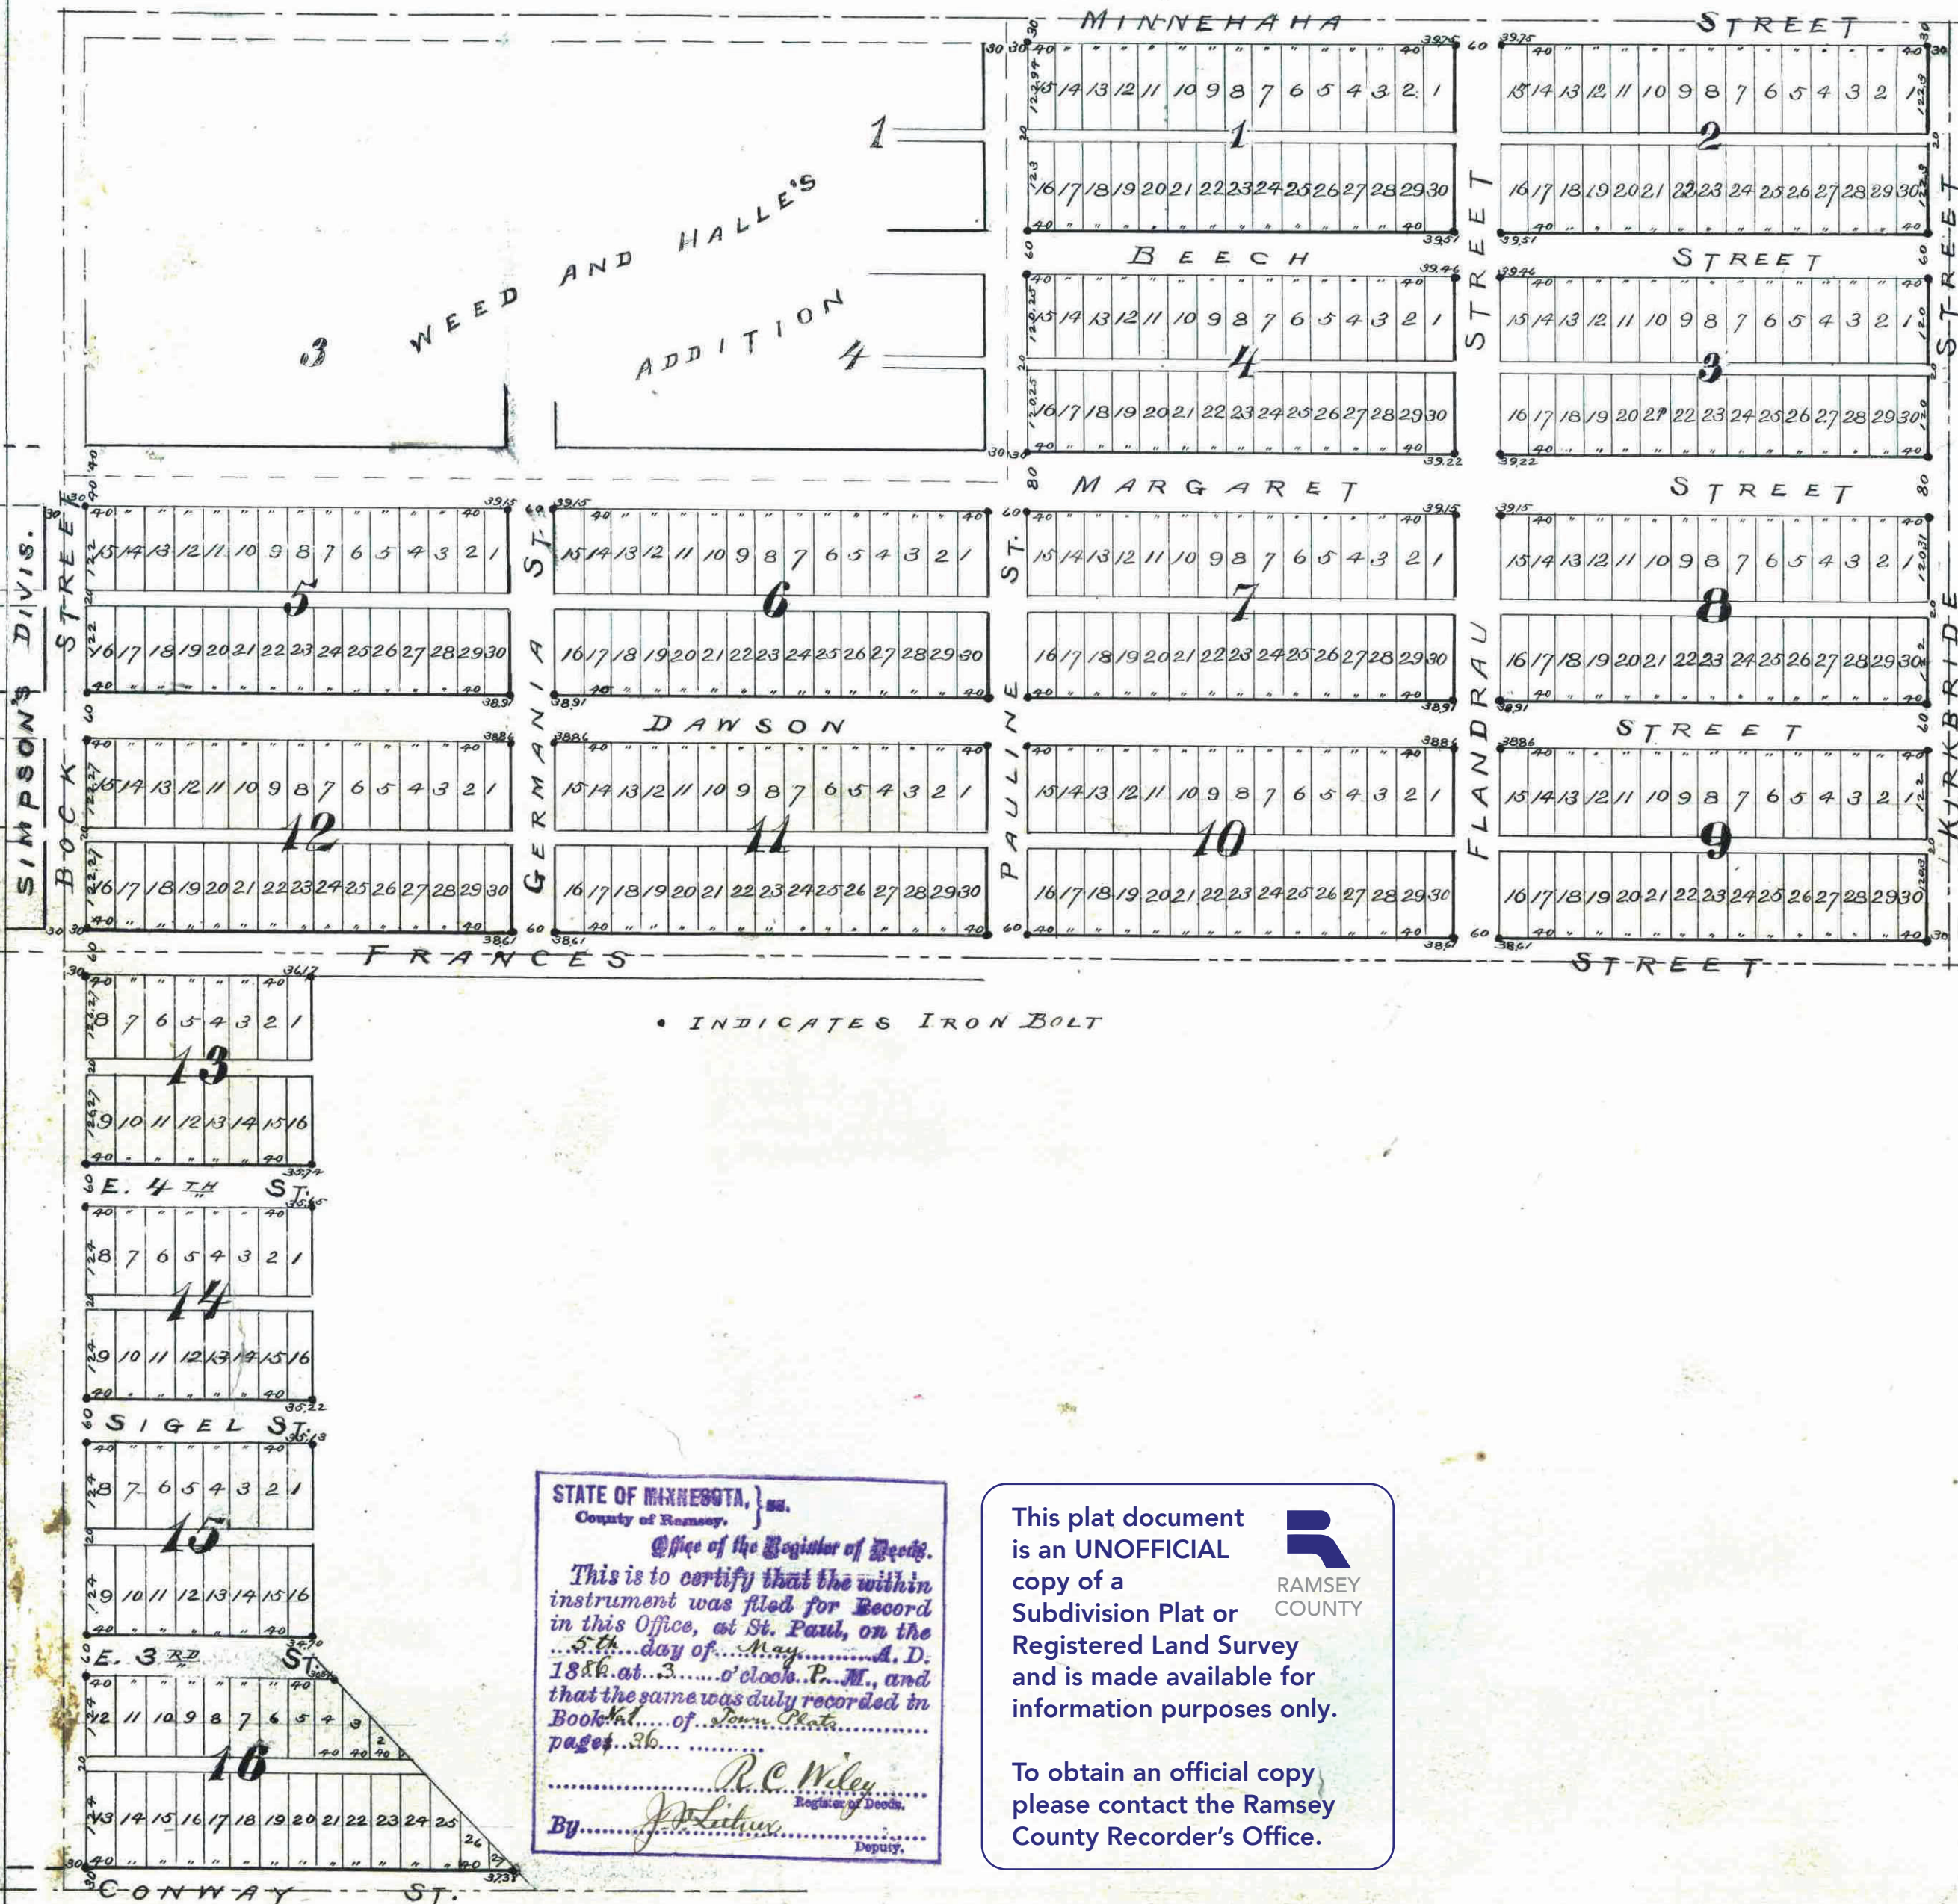

STATE OF MINNESOTA, } ss.  
 County of Ramsey.  
 Office of the Registrar of Deeds.  
 This is to certify that the within instrument was filed for Record in this Office, at St. Paul, on the 3<sup>rd</sup> day of May, A.D. 1886, at 3 o'clock P.M., and that the same was duly recorded in Book No. of St. Paul, pages 26.

By *R. C. Wiley*  
 Registrar of Deeds.  
 Deputy.

This plat document is an UNOFFICIAL copy of a Subdivision Plat or Registered Land Survey and is made available for information purposes only.

To obtain an official copy, please contact the Ramsey County Recorder's Office.

RAMSEY COUNTY

I hereby certify to having surveyed and platted the property described on this map as G. V. Bacon Addition, and have placed iron monuments at the corners of each and every block as shown on this map, and the same is correct.

St Paul Minn March 10<sup>th</sup> 1886.  
 D. L. Burtice, Surveyor.

State of Minnesota } ss. On this 1<sup>st</sup> day of May AD 1886 before me personally appeared D. L. Burtice County of Ramsey, to me well known and acknowledged that he executed the foregoing certificate as his own free act and deed.

*Carl Starkey*  
 Notary Public  
 Ramsey County, Minn.

This is to certify that we George T. Bacon and Charrie A. Bacon his wife - and Edward L. Rogers and Mary M. Rogers his wife are the proprietors and owners of the following described property to wit: The NE 1/4 of the NE 1/4 of Section 34, Town 29 North, Range 22 West, also Lots 1, 3, 7, 8, 9 and the south 1/4 of Lot 4 & 5 of Lee's Suburban Ward, and have caused the same to be surveyed and platted, and hereafter known as G. V. Bacon's Addition as shown by this plat, and hereby dedicate to the public and for the public use forever, all the streets and alleys as herein indicated.

Witness our hands seals, this 11<sup>th</sup> day of March AD 1886.

In presence of  
*John W. Lewis*  
*H. P. Reed*

*George V. Bacon* Seal  
*Charrie A. Bacon* Seal  
*Edward L. Rogers* Seal  
*Mary M. Rogers* Seal

State of Minnesota } ss. On this 11<sup>th</sup> day of March AD 1886 before me the undersigned personally appeared County of Ramsey, George T. Bacon and Charrie A. Bacon his wife - and Edward L. Rogers and Mary M. Rogers his wife to me well known and acknowledged that they executed the foregoing certificate as their free act and deed, for the uses and purposes therein expressed.

*H. P. Reed*  
 Notary Public  
 Ramsey County  
 Minnesota

Accepted and approved this 4<sup>th</sup> day of May AD 1886

*G. P. Johnson*  
*Carl Starkey* } PLAT Commission.

St Paul Minn May 5<sup>th</sup> 1886  
 Taxes paid and transfers entered.  
*James O'Brien*  
 County Auditor  
 Ramsey Co.  
*H. P. Minn*  
*Liberton*

OFFICE OF THE  
 COUNTY TREASURER,  
 ST. PAUL, MINN.  
 MAY 6 1886  
 1886 TAX PAID  
*H. P. Minn*  
 County Treas.