

ROGERS,

SUBDIVISION

OF PART OF
BLOCK 56 Lyman Dayton's
ADD. to St. Paul.

STATE OF MINNESOTA, ss.
County of Ramsey,
OFFICE OF THE REGISTER OF DEEDS.
This is to certify that the within
instrument was filed for Record
in this office, at St. Paul, on the
14th day of April A. D.
1885 at 3 o'clock P. M., and
that the same was duly recorded
in Book W of Plats
pages 41
R. C. Wiley
Register of Deeds.
By _____ Deputy:

This plat document
is an UNOFFICIAL
copy of a
Subdivision Plat or
Registered Land Survey
and is made available for
information purposes only.
To obtain an official copy
please contact the Ramsey
County Recorder's Office.

I the undersigned John Rogers Jr hereby certify that I am the owner of the northeasterly 240.0 feet of the
northeasterly one half of Block 56 of Lyman Dayton's Addition to St Paul as the same is recorded in
the office of the Register of Deeds, Ramsey County, Minnesota and that I have caused the same to be
surveyed and platted as Rogers' Subdivision of part of Block 56 Lyman Dayton's Add to St Paul
as herein and hereon indicated, and I do hereby give and dedicate to the public and for the
public use forever all the streets as on this map or plat out and designated.

In witness whereof I have hereunto set my hand and seal this 4th day of April A.D. 1885
By Presence of }
D. L. Curtice }
H. H. Taylor }

John Rogers Jr. Seal

State of Minnesota. } ss. Be it known that on this 4th day of April A.D. 1885 before me per-
County of Ramsey. } sonally came John Rogers Jr to me known to be the identical person des-
cribed in and who executed the foregoing instrument and who ack-
nowledged that he executed the same of his own free act and deed for the uses and purposes
therein expressed.

H. H. Taylor
Notary Public
Ramsey Co. Minn.
St Paul Minn April 3rd 1885

Whereby certify to having surveyed and platted the property as described on this map as Rogers'
Subdivision of part of Block 56 Lyman Dayton's Add to St Paul and have placed monuments at the
corners indicated on this map and the same is correct.

D. L. Curtice Surveyor

State of Minnesota. } ss. Personally appeared before the undersigned this 6 day of April
County of Ramsey. } A.D. 1885. D. L. Curtice to me well known to be the identical person
who executed the certificate of the within survey and he acknowl-
edged the same to be true and correct, and his free act, ^{and deed} for the uses and purposes therein
expressed.


James Starkey
Notary Public
Ramsey Co. Minn.

Approved. St Paul Minn April 6th 1885 { J. A. Van Slyke } PLAT
J. W. Starkey } Commission.

I have examined the within plat this 7th day of April 1885 and recommend its acceptance.
L. W. Rundell
City Engineer

Accepted by the Common Council. April 7th 1885.
M. H. Sturges
City Clerk.

St Paul Minn April 11th 1885
Taxes Paid.
James O'Brien
County Auditor. Ramsey
County, Minn.

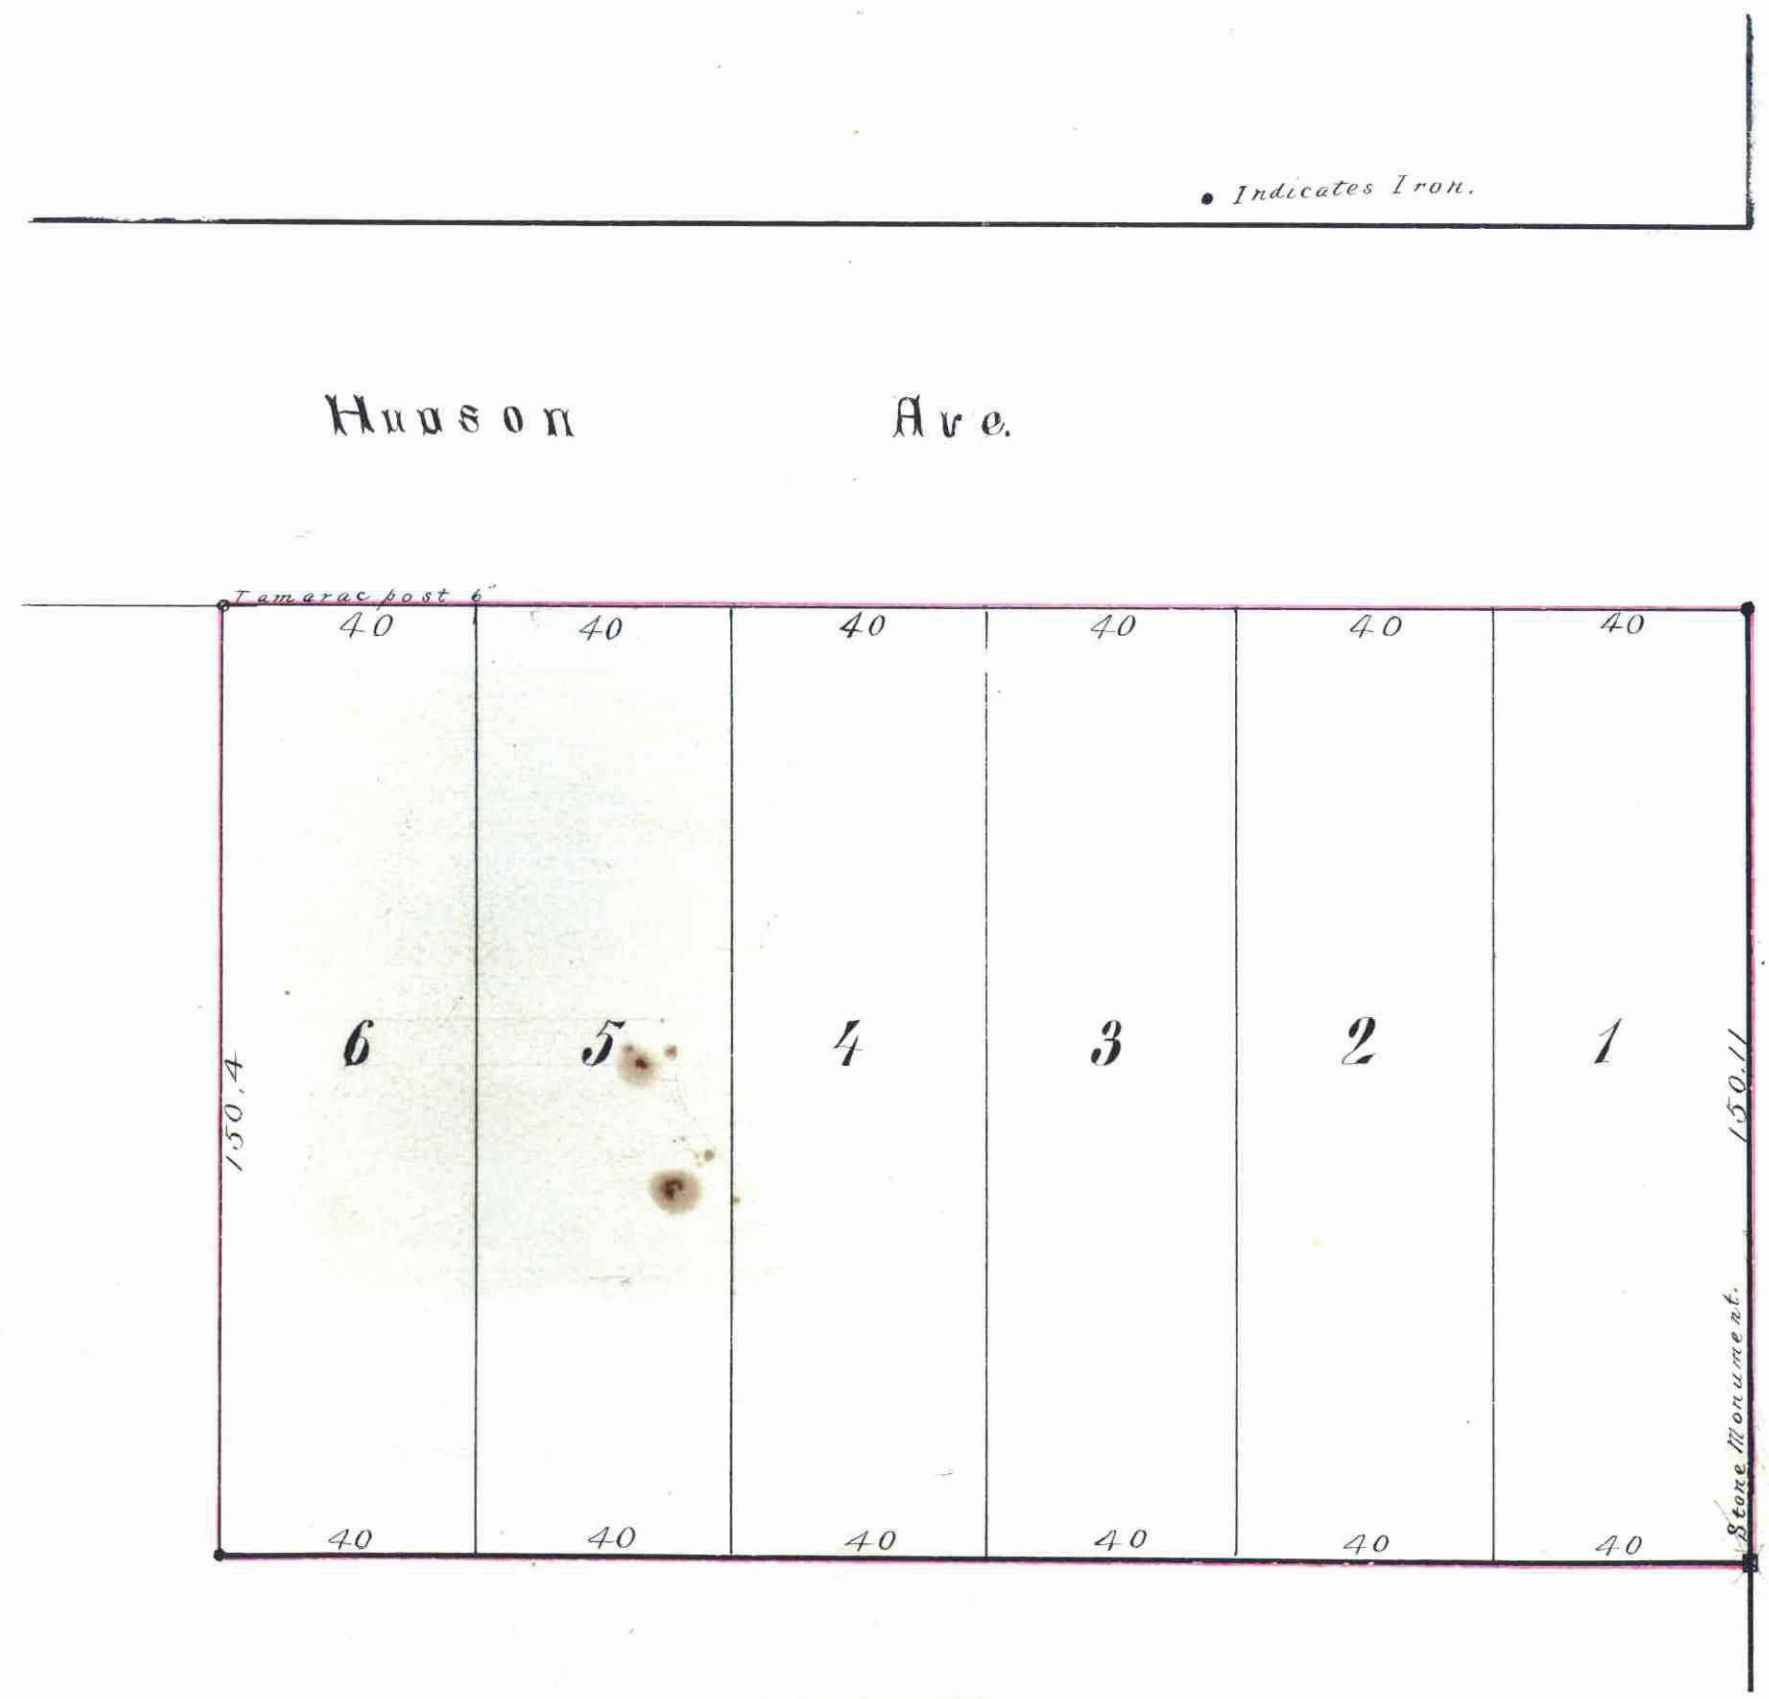

CITY TREASURER'S OFFICE
ST. PAUL, MINN.
APR 10 1885
ASSESSMENTS PAID
George A. ...
CITY TREAS.