

# ROMANS Rearrangement

NORTH 1/2 of BLOCK 2  
NELSON'S ADDITION  
St. Paul


This plat document is an UNOFFICIAL copy of a Subdivision Plat or Registered Land Survey and is made available for information purposes only.



To obtain an official copy please contact the Ramsey County Recorder's Office.

STATE OF MINNESOTA, ss.  
County of Ramsey.  
Office of the Register of Deeds.  
This is to certify that the within instrument was filed for Record in this Office, at St. Paul, on the 26th day of April, A. D. 1886, at 11 o'clock A. M., and that the same was duly recorded in Book 4 of Maps pages 31.  
By *R. G. Leibley* Register of Deeds.

31

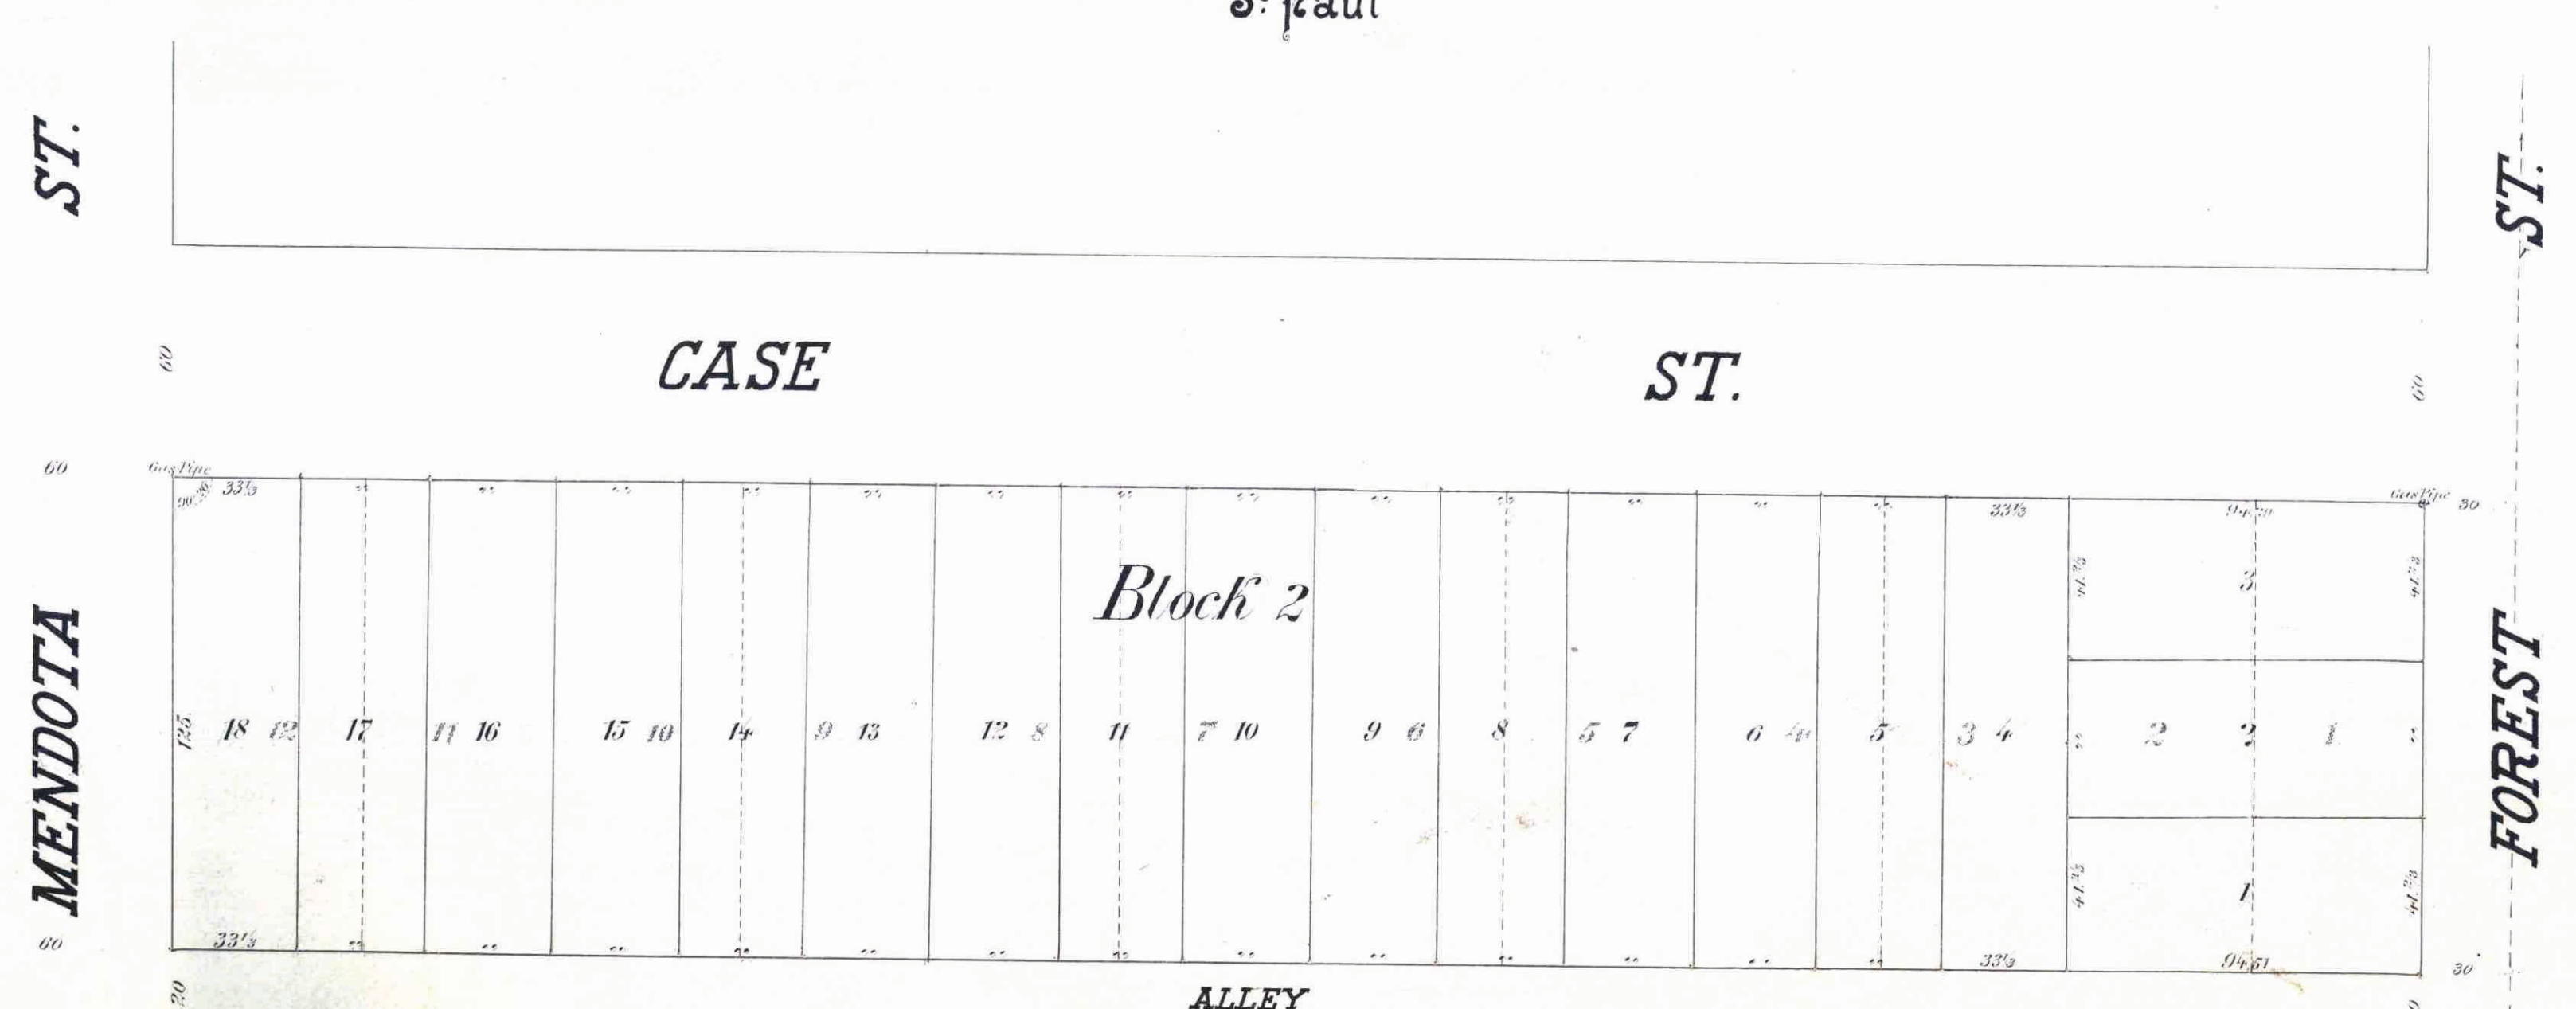

We hereby certify to having surveyed and platted the property as described on this map as *Romans Rearrangement North 1/2 of Block 2, Nelson's Addition to St. Paul* and have placed *iron* monuments at the corners as shown on this map, and the same is correct.

*Brinckerhoff & Phillips*  
Surveyors

State of Minnesota }  
County of Ramsey } On this 12th day of April A. D. 1886,  
personally appeared before the undersigned *C. Brinckerhoff* and *H. L. Phillips* to me well known, and acknowledged that they executed the foregoing certificate as their own free act and deed.

*Henry Röttschid*  
Notary Public  
Ramsey Co. Minn.

This is to certify that *W. J. Romans*, proprietor of *N. 1/2 of Blk. 2, Nelson's Addition to St. Paul* have caused the same to be surveyed and platted, and hereafter known as *Romans Rearrangement North 1/2 of Block 2, Nelson's Addition to St. Paul* as shown by this plat and hereby dedicate to the public, and for the public use forever, all the streets, avenues and alleys, as herein indicated.

Witness my hands and seal, this 17th day of April 1886  
In presence of

*H. W. Eddy*  
*A. M. Orr*

*W. J. Romans*

State of Minnesota }  
County of Ramsey } On this 17th day of April A. D. 1886,  
personally came before me, the undersigned, *W. J. Romans* (name well known and acknowledged) that he executed the foregoing certificate for the uses and purposes therein expressed.

*H. W. Eddy*  
Notary Public  
Ramsey Co. Minn.

Accepted and approved this 19th day of April A. D. 1886  
*J. J. Logan*  
*John Starkey* Plat Commissioners

Thereby recommend the acceptance of the within plat, by the common council.

*L. W. Remondetta*  
City Engineer

Accepted by the common council of the city of St. Paul on the 30th day of April 1886

*W. J. Romans* City Clerk  
Taxes paid April 26 1886  
*Jas O'Brien*

County Auditor  
Ramsey Co. Minn.  
Assessments paid April 26 1886  
*George W. ...* City Treasurer  
*W. J. ...* Plat