

We Horace P. Rugg and Mary E. Rugg, his wife, both of the City of St. Paul, County of Ramsey, State of Minnesota, do hereby certify that we are the proprietors of the following described property, and that we have caused the same to be surveyed and platted as indicated by the within map, to the end that the same may be recorded as the law directs; viz:

The S. 1/2 of the S. E. 1/4 of the S. 34. 1/4 of Sec. 11 T. 28, R. 23 west, excepting a portion in the D. E. corner of same described as follows. Beginning at a point on the E. line of said S. E. 1/4 of S. 34. 1/4 of Sec. 11, 148 feet S. of the point where the same is intersected by the D. D. line of the said S. 1/2, thence westerly, line perpendicular to the centre line of the "Fort Road", so called, 202.84 feet to the point where the said D. D. westerly line would intersect the said D. D. line of the said S. 1/2, thence E. on the said last mentioned D. D. line to the E. line of said S. E. 1/4 of said S. 34. 1/4, 138.58 feet, thence S. along the said last mentioned E. line to the place of beginning.

And that we dedicate to the public and for the public use for ever all the Streets and Alleys represented on the within map.

In testimony whereof we do hereby set our hands and seals this fifteenth day of May A. D. 1882

Horace P. Rugg
 Mary E. Rugg
 In presence of:
 E. Aspell
 Nora Hogan

St. Paul May 16, 1882
 Apartments Paid
 St. Paul City Clerk
 City Clerk

St. Paul May 16, 1882
 Apartments Paid
 St. Paul City Clerk
 City Clerk

RUGG'S ADDITION

TO THE CITY OF ST. PAUL

SCALE 1 INCH = 100 FEET


Surveyed and Drawn
 by
Simar & Howe
 Civil Engineers

Ramsey County } S. S.
 State of Minnesota }

I, John W. White, a Notary Public within and for said County of Ramsey do hereby certify that on this day personally came before me Horace P. Rugg and Mary E. Rugg, his wife, to me known to be the persons described in and who executed the foregoing certificate, and acknowledged having executed the same freely and for the purposes therein expressed.

Witness my hand and Notarial seal this 15th day of May A. D. 1882

John W. White
 Notary Public,
 Ramsey County,
 Minnesota.

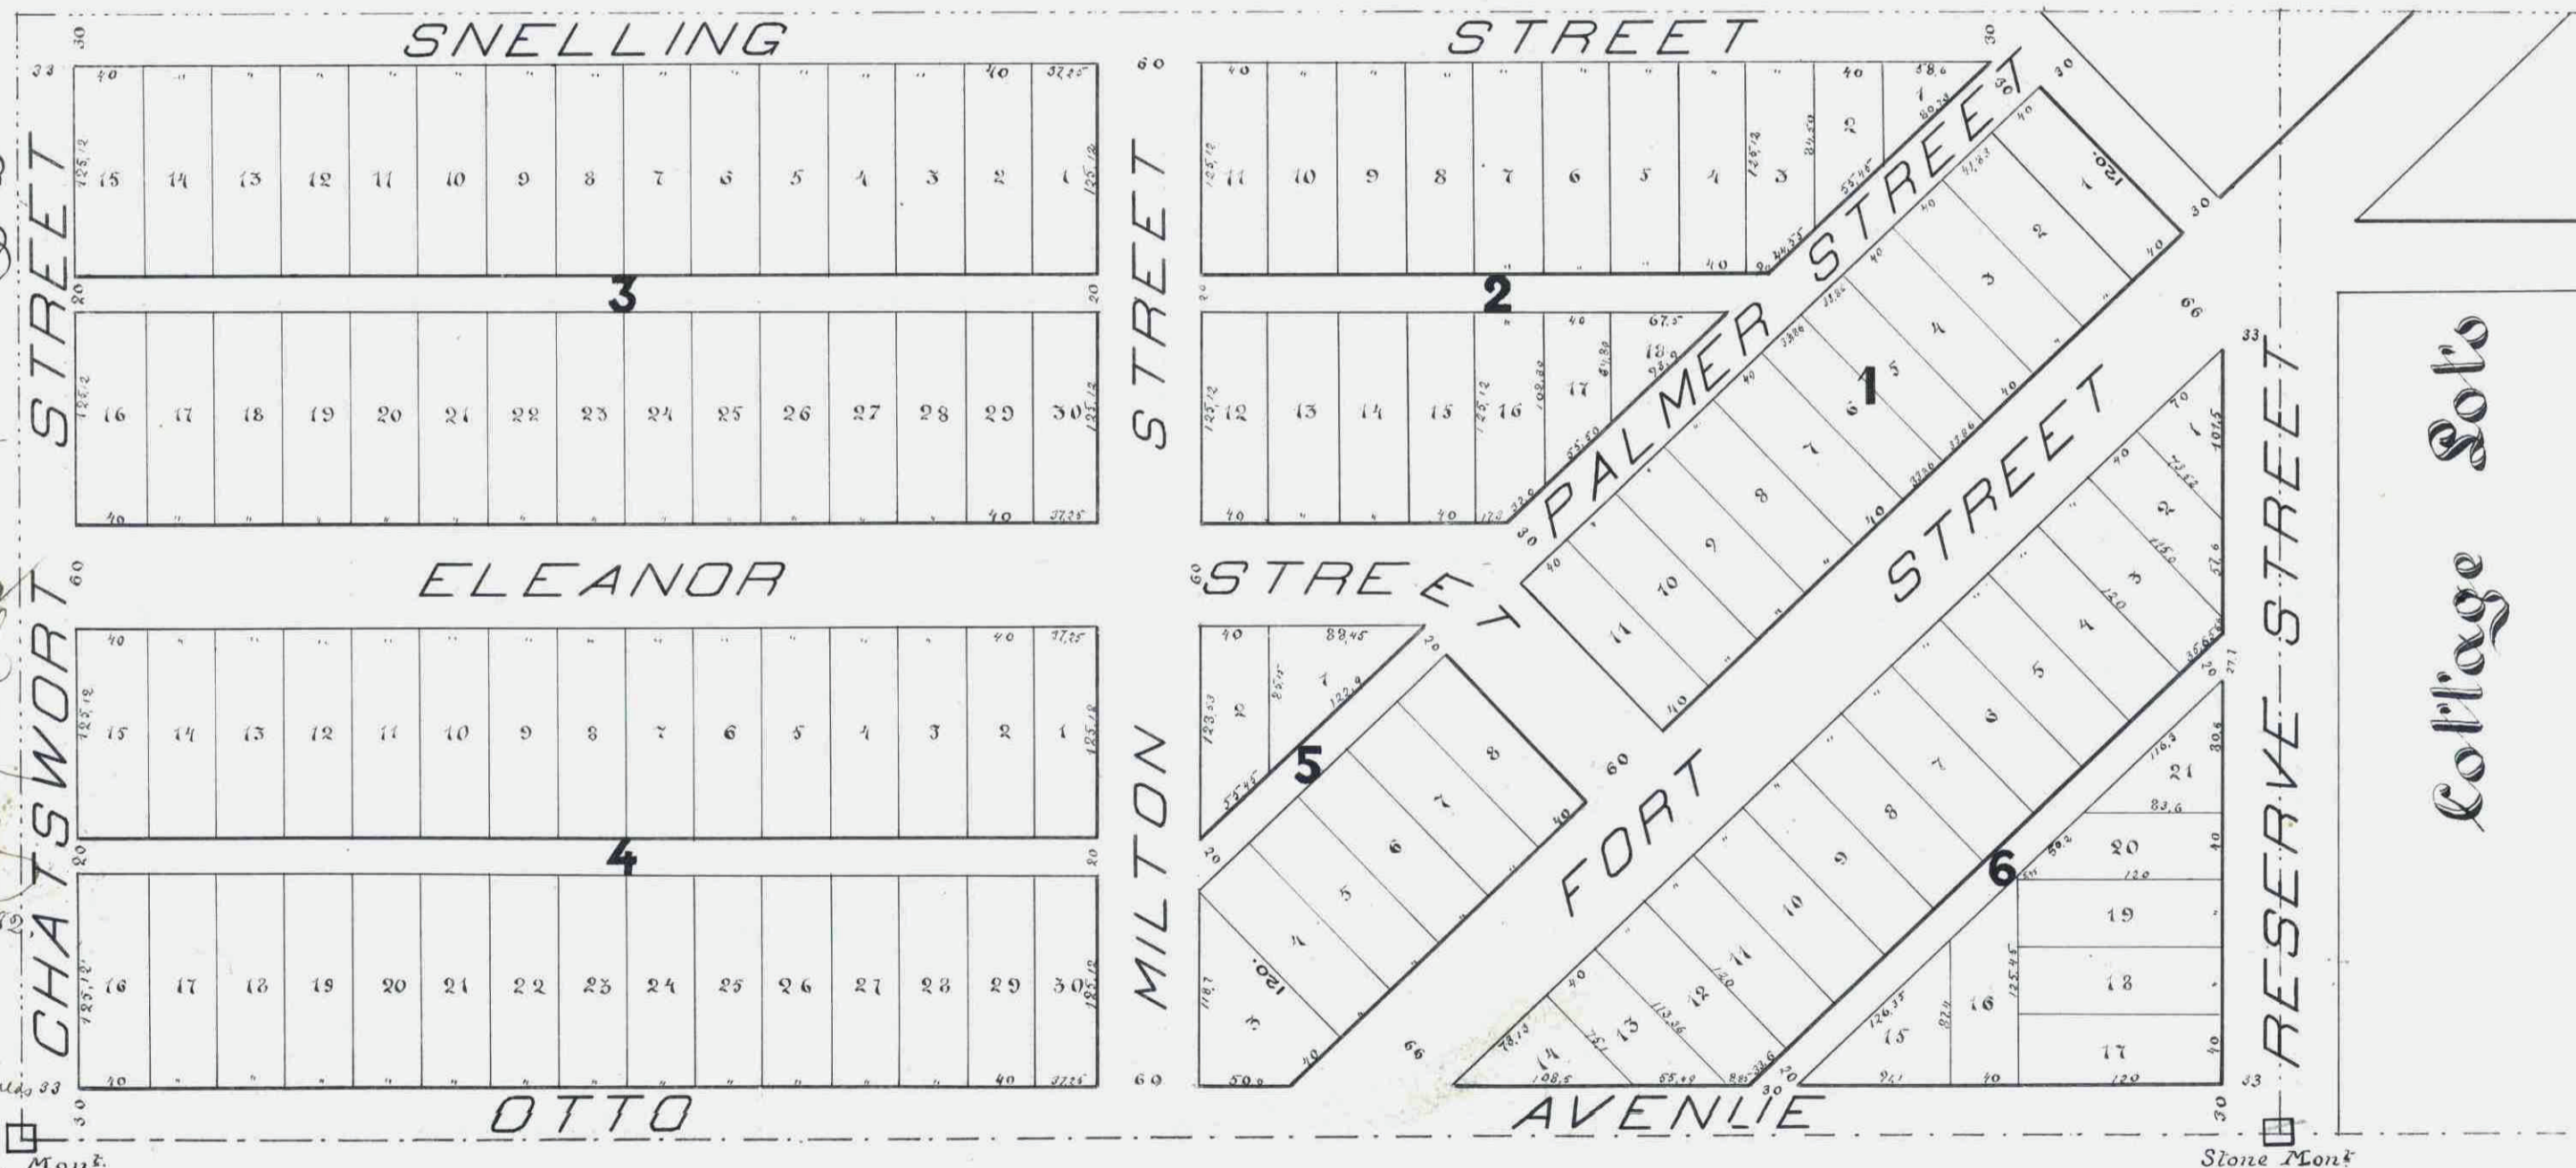

STATE OF MINNESOTA, 1882
 County of Ramsey,
 Office of the Register of Deeds
 This is to certify that the within instrument was filed for Record in this Office, at St. Paul, on the 22nd day of May, A. D. 1882, at 5 o'clock P. M., and that the same was duly recorded in Book 6 of Town Plats, pages 11
 Register of Deeds.
 Deputy.

This plat document is an UNOFFICIAL copy of a Subdivision Plat or Registered Land Survey and is made available for information purposes only.
 To obtain an official copy please contact the Ramsey County Recorder's Office.

I hereby certify that I have examined the above plat and recommend its approval.

L. W. Rundlett
 City Engineer

Accepted by Common Council
 June 16, 1882
 City Clerk

We the undersigned, do hereby certify to having surveyed and platted the within described property, and to having placed stone monuments, as reference points for future surveys, as designated on the within map, and that the same is correct.

Simar & Howe
 Civil Engineers

Approved:
 St. Paul, 16th day of May, A. D. 1882.

S. P. Falson
 James Stanley
 Plat Commission.