

This plat document is an UNOFFICIAL copy of a Subdivision Plat or Registered Land Survey and is made available for information purposes only.



To obtain an official copy please contact the Ramsey County Recorder's Office.

I the undersigned proprietor of Block 48 in West St. Paul, do hereby certify that I had Block 48 subdivided into Twelve Lots 50' x 125' feet as shown on the within map, and to be thus recorded.

Edward Selfs  
 Witness by Siegenthaler  
 H. L. Moss.

Edward Selfs

Subdivision of Block 48 West St Paul

MINNESOTA

Scale 30 ft = 1 inch

1881

County of Ramsey Be it known that on this 21<sup>st</sup> day of March AD 1881 personally came before me the person who executed the foregoing instrument and acknowledged that he executed the same freely and voluntarily for the purpose therein expressed and as his act and deed.

G. Siegenthaler  
 Notary Public  
 of Ramsey County

B. 40

B. 49

17

Mississippi

Avenue

I hereby certify that the accompanying map is a correct plat of Block 48, in the original town of West St. Paul, as subdivided into twelve lots by me on this record.

Charles Morris  
 Surveyor  
 CITY ENGINEERS OFFICE - SAINT PAUL  
 MARCH 15, 1881  
 I have examined the above plat and recommend that it be approved.

L. W. Randall  
 City Engineer

Delos Street

Isabel Street

Grove Street

B. 49


B. 39

Accepted by the Common Council of Saint Paul, March 26, 1881  
 Shosha A. Fenderson  
 City Clerk

Office of Register of Deeds, Ramsey County, State of Minnesota  
 was filed in this Office for Record on the 21<sup>st</sup> day of March AD 1881 at 10:20 o'clock A.M. and that the same was duly recorded in Book 11 of Deeds at page 117.

STATE OF MINN. 1881  
 County of Ramsey  
 Office of the Register of Deeds.  
 This is to certify that the within instrument was filed for Record in this Office, at Saint Paul, on the 21<sup>st</sup> day of March, A. D. 1881, at 10:20 o'clock A.M., and that the same was duly recorded in Book 11 of Deeds at page 117.  
 By: O. D. Decker  
 Register of Deeds.

CITY TREASURER'S OFFICE,  
 ST. PAUL, MINN.  
 APR 6 1881  
 ASSESSED & PAID.  
 E. J. Beck  
 CITY TREAS.

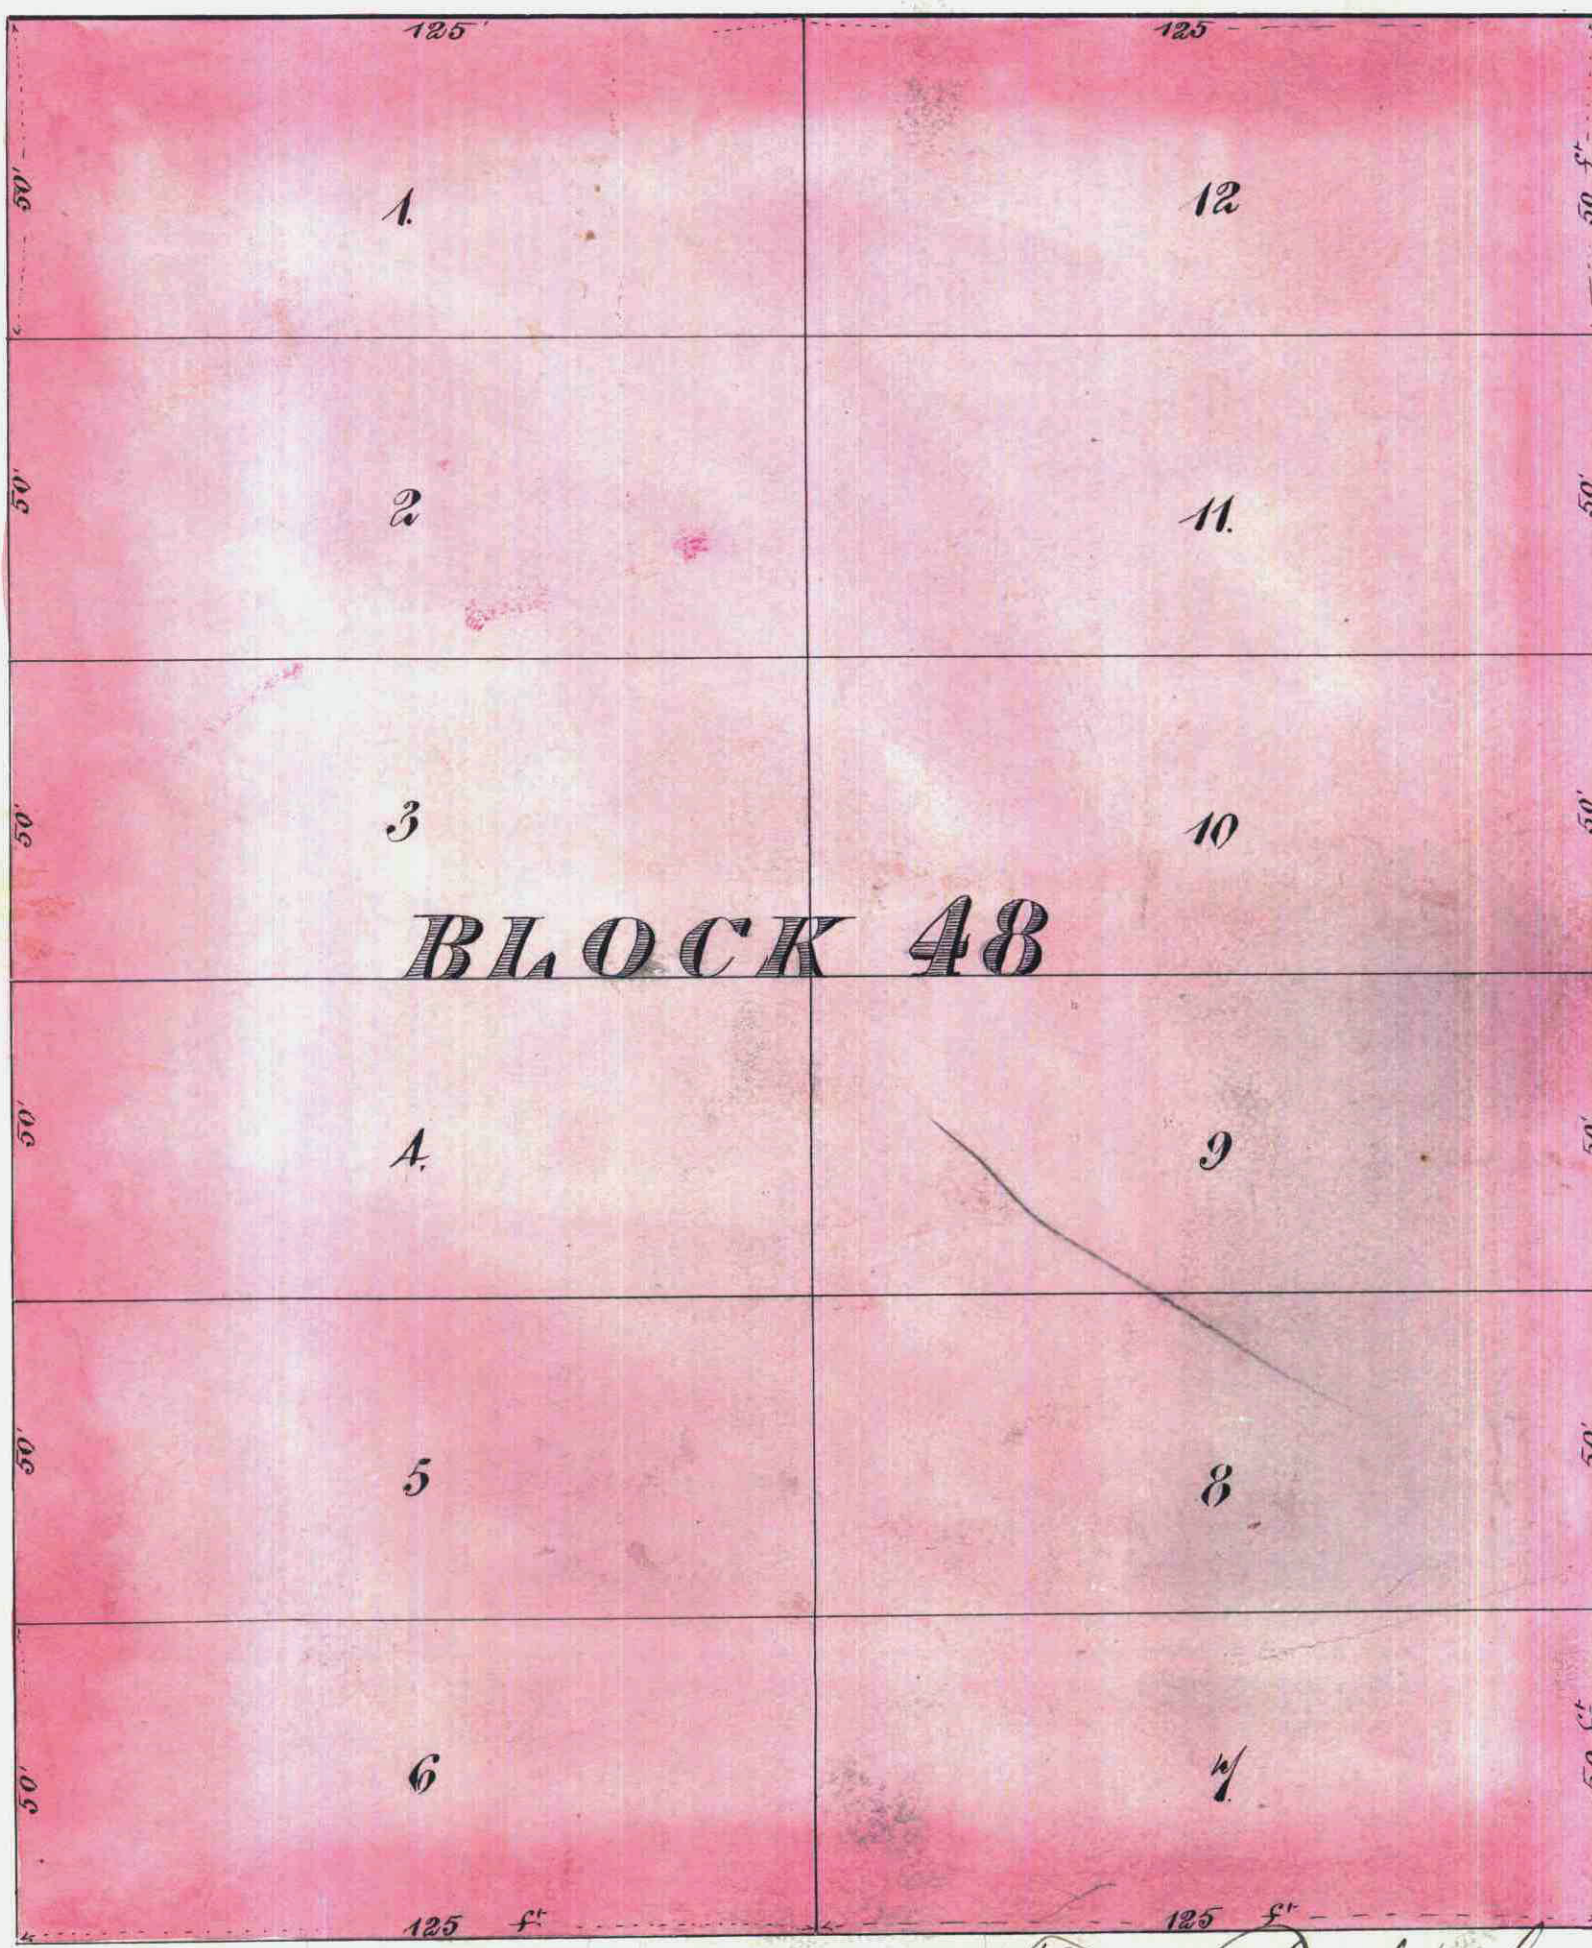

Greenwood

Avenue

Taxes Paid this 6<sup>th</sup> day of April 1881  
 J. M. Cardy  
 County Auditor for St. Paul