


# SARGENT'S

## ADDITION

SCALE

1 in. = 80 Ft.

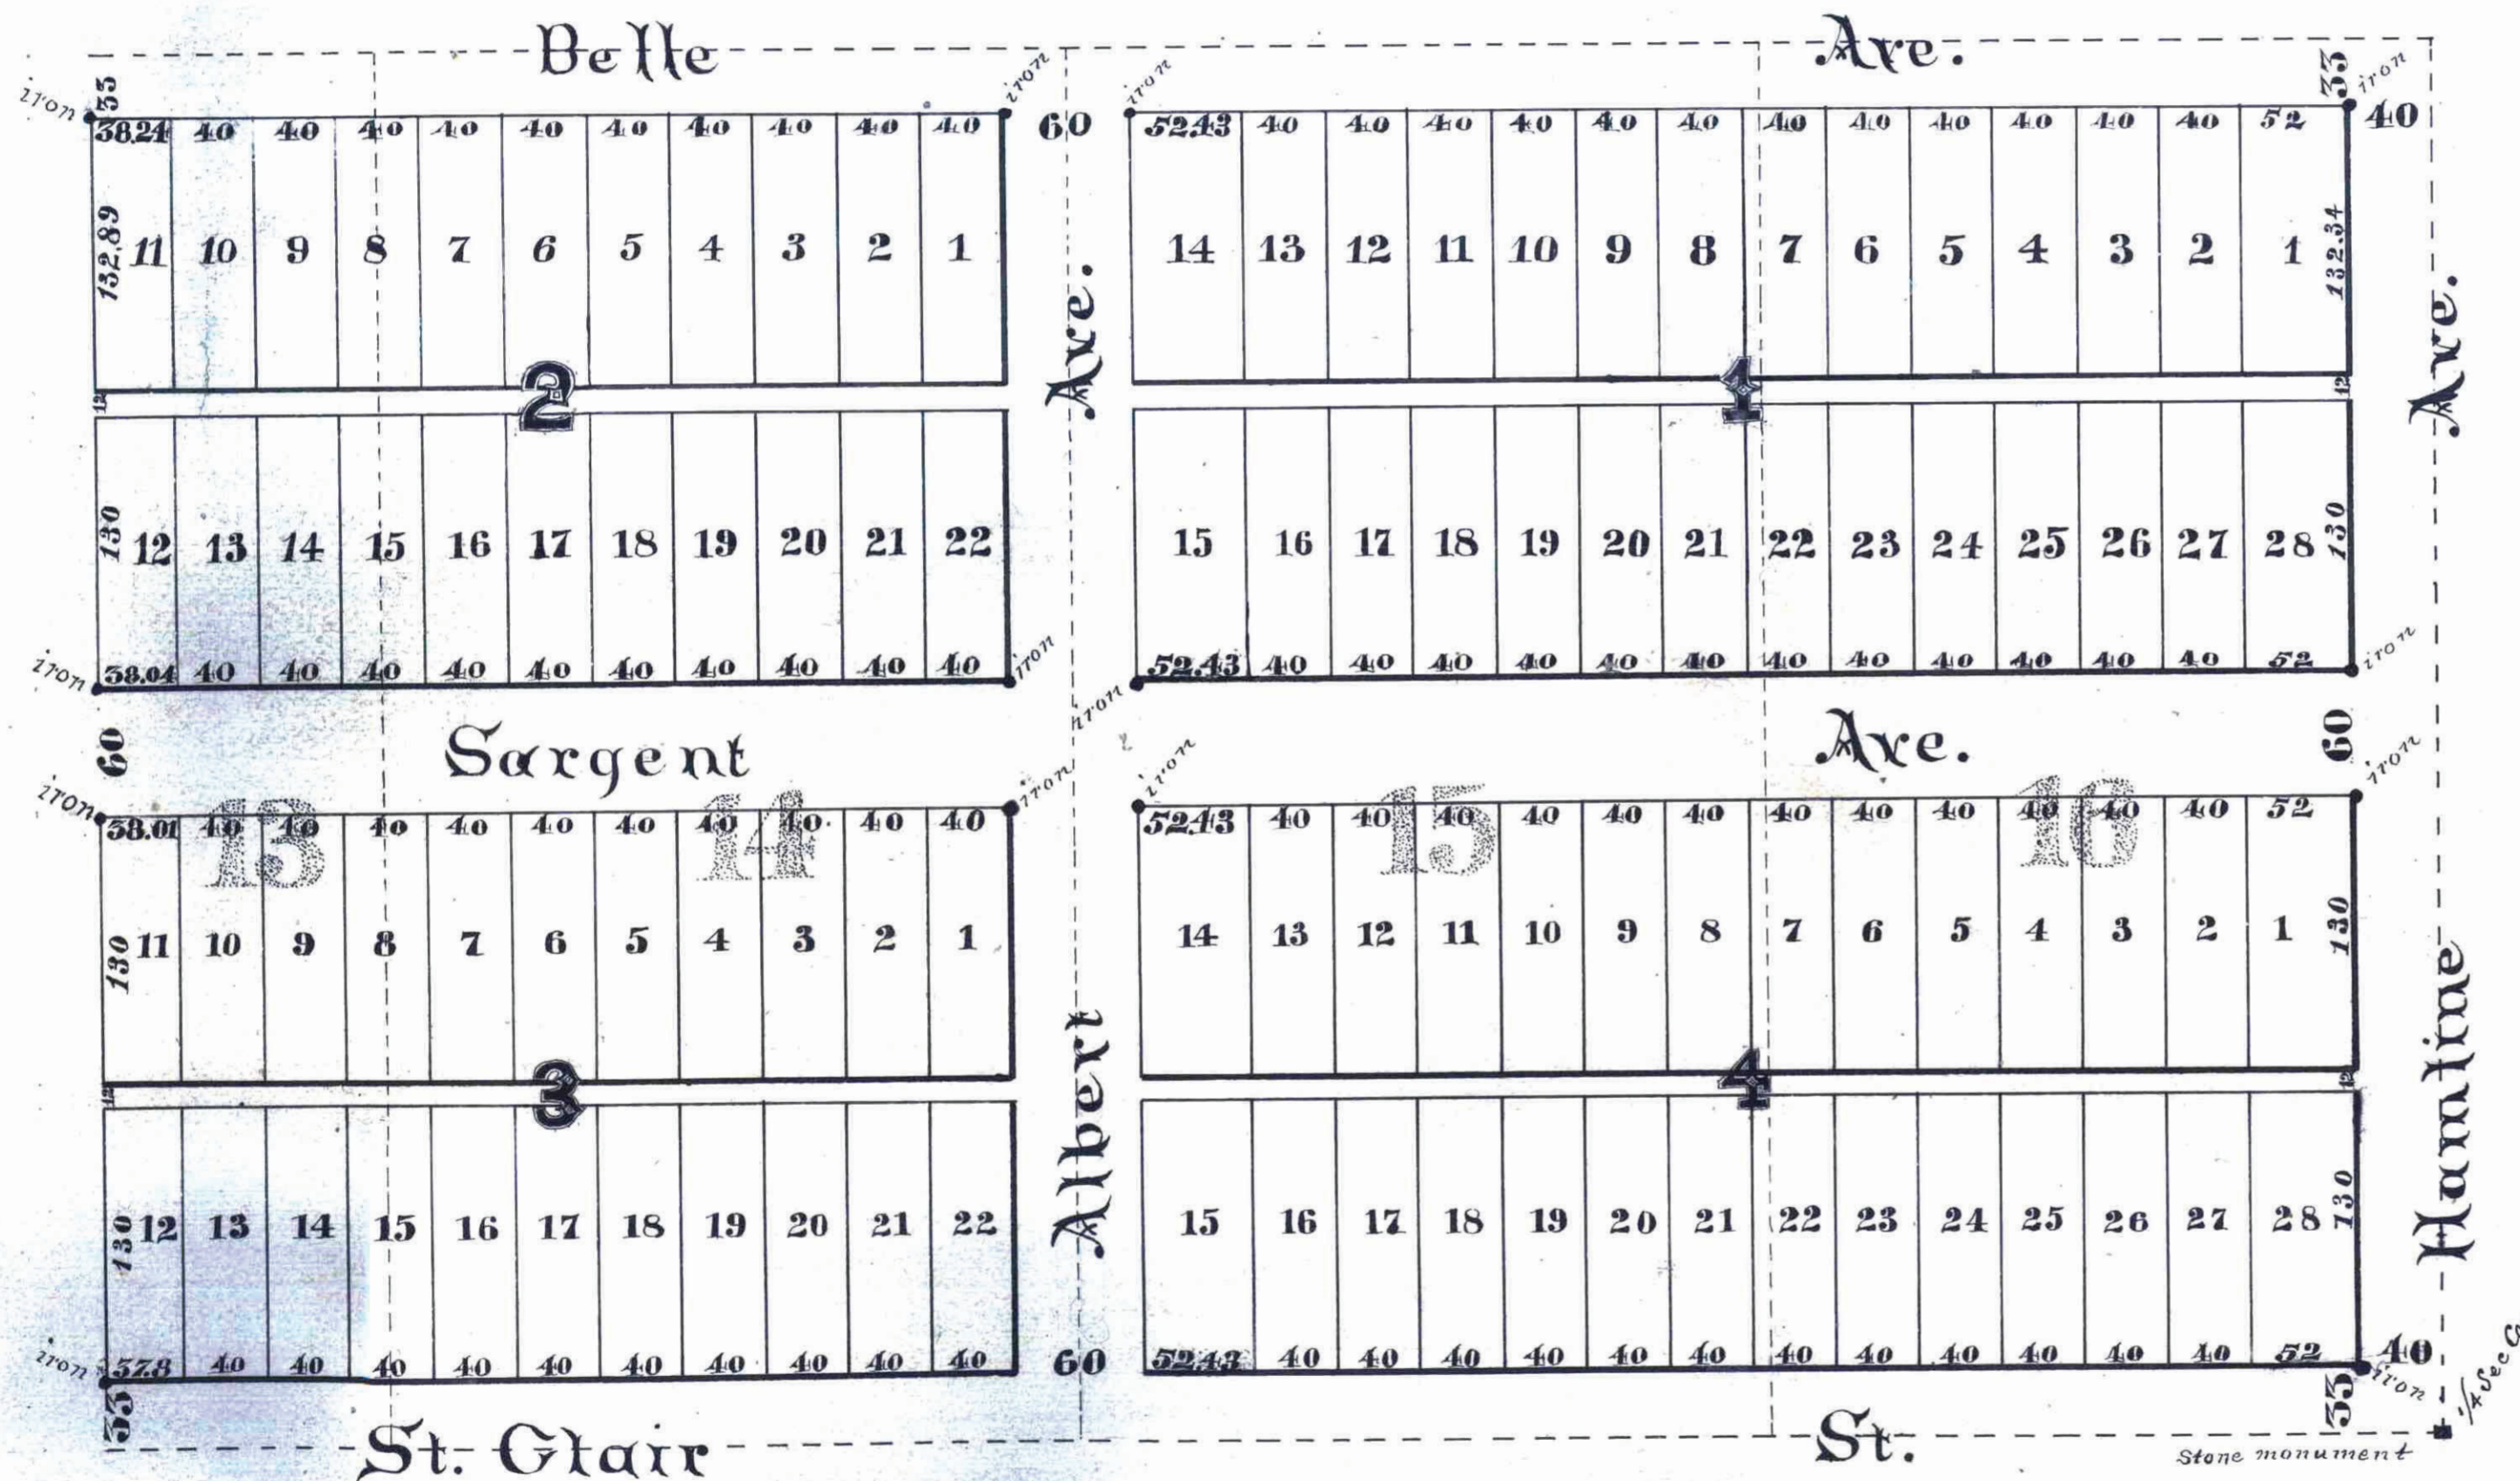

We, the undersigned Edwin A. Sargent and Electa M. Sargent his wife owners of Lots 13, 14, 15 & 16 "RESERVE GARDEN LOTS" as recorded in the office of the Register of Deeds Ramsey County, Minnesota do hereby certify to having caused the same to be surveyed and platted as Sargent's Addition as herein and hereon indicated, and we do hereby give and dedicate to the public and for the public use forever all the streets and alleys as on this map or plat laid out and designated.

In witness whereof we have hereunto set our hands and seals this 10th day of August AD 1883

In Presence of  
Howard H. Cleveland }  
David L. Currier }

Edwin A. Sargent }  
Electa M. Sargent }

Seal  
Seal

State of Minnesota } ss. Be it known That on this 10th day of August A.D. 1883 before  
County of Ramsey. } me personally came Edwin A. Sargent and Electa M. Sargent  
his wife to me known to be the identical persons described in  
and who executed the foregoing instrument and who acknowledged that they  
executed the same freely and voluntarily for the uses and purposes therein expressed.

Howard H. Cleveland  
Notary Public  
Ramsey County  
Minnesota

St Paul Minn Aug 9th 1883

I hereby certify to having surveyed and platted the property as described  
on this map as Sargent's Addition and have placed iron monuments at  
the corners of each and every Block as shown on this map and the same is  
correct.

D. L. Currier  
Surveyor

Approved Aug 11th 1883

S. P. Johnson }  
James Starkey } PLAT COMMISSION.  
J. M. Haukey }

Taxes paid Transfer Entered

October 9 1883

J. M. Haukey  
County Auditor

This plat document is an UNOFFICIAL copy of a Subdivision Plat or Registered Land Survey and is made available for information purposes only.

To obtain an official copy please contact the Ramsey County Recorder's Office.



SOT  
County of Ramsey  
OFFICE OF THE REGISTER OF DEEDS  
This is to certify that the instrument recorded in this office, at St. Paul, on the 10th day of August, A. D. 1883 at 5 o'clock P. M., and that the same was duly recorded in Book of Sale Plats, page 30.  
By Charles W. Linnau  
Register of Deeds