


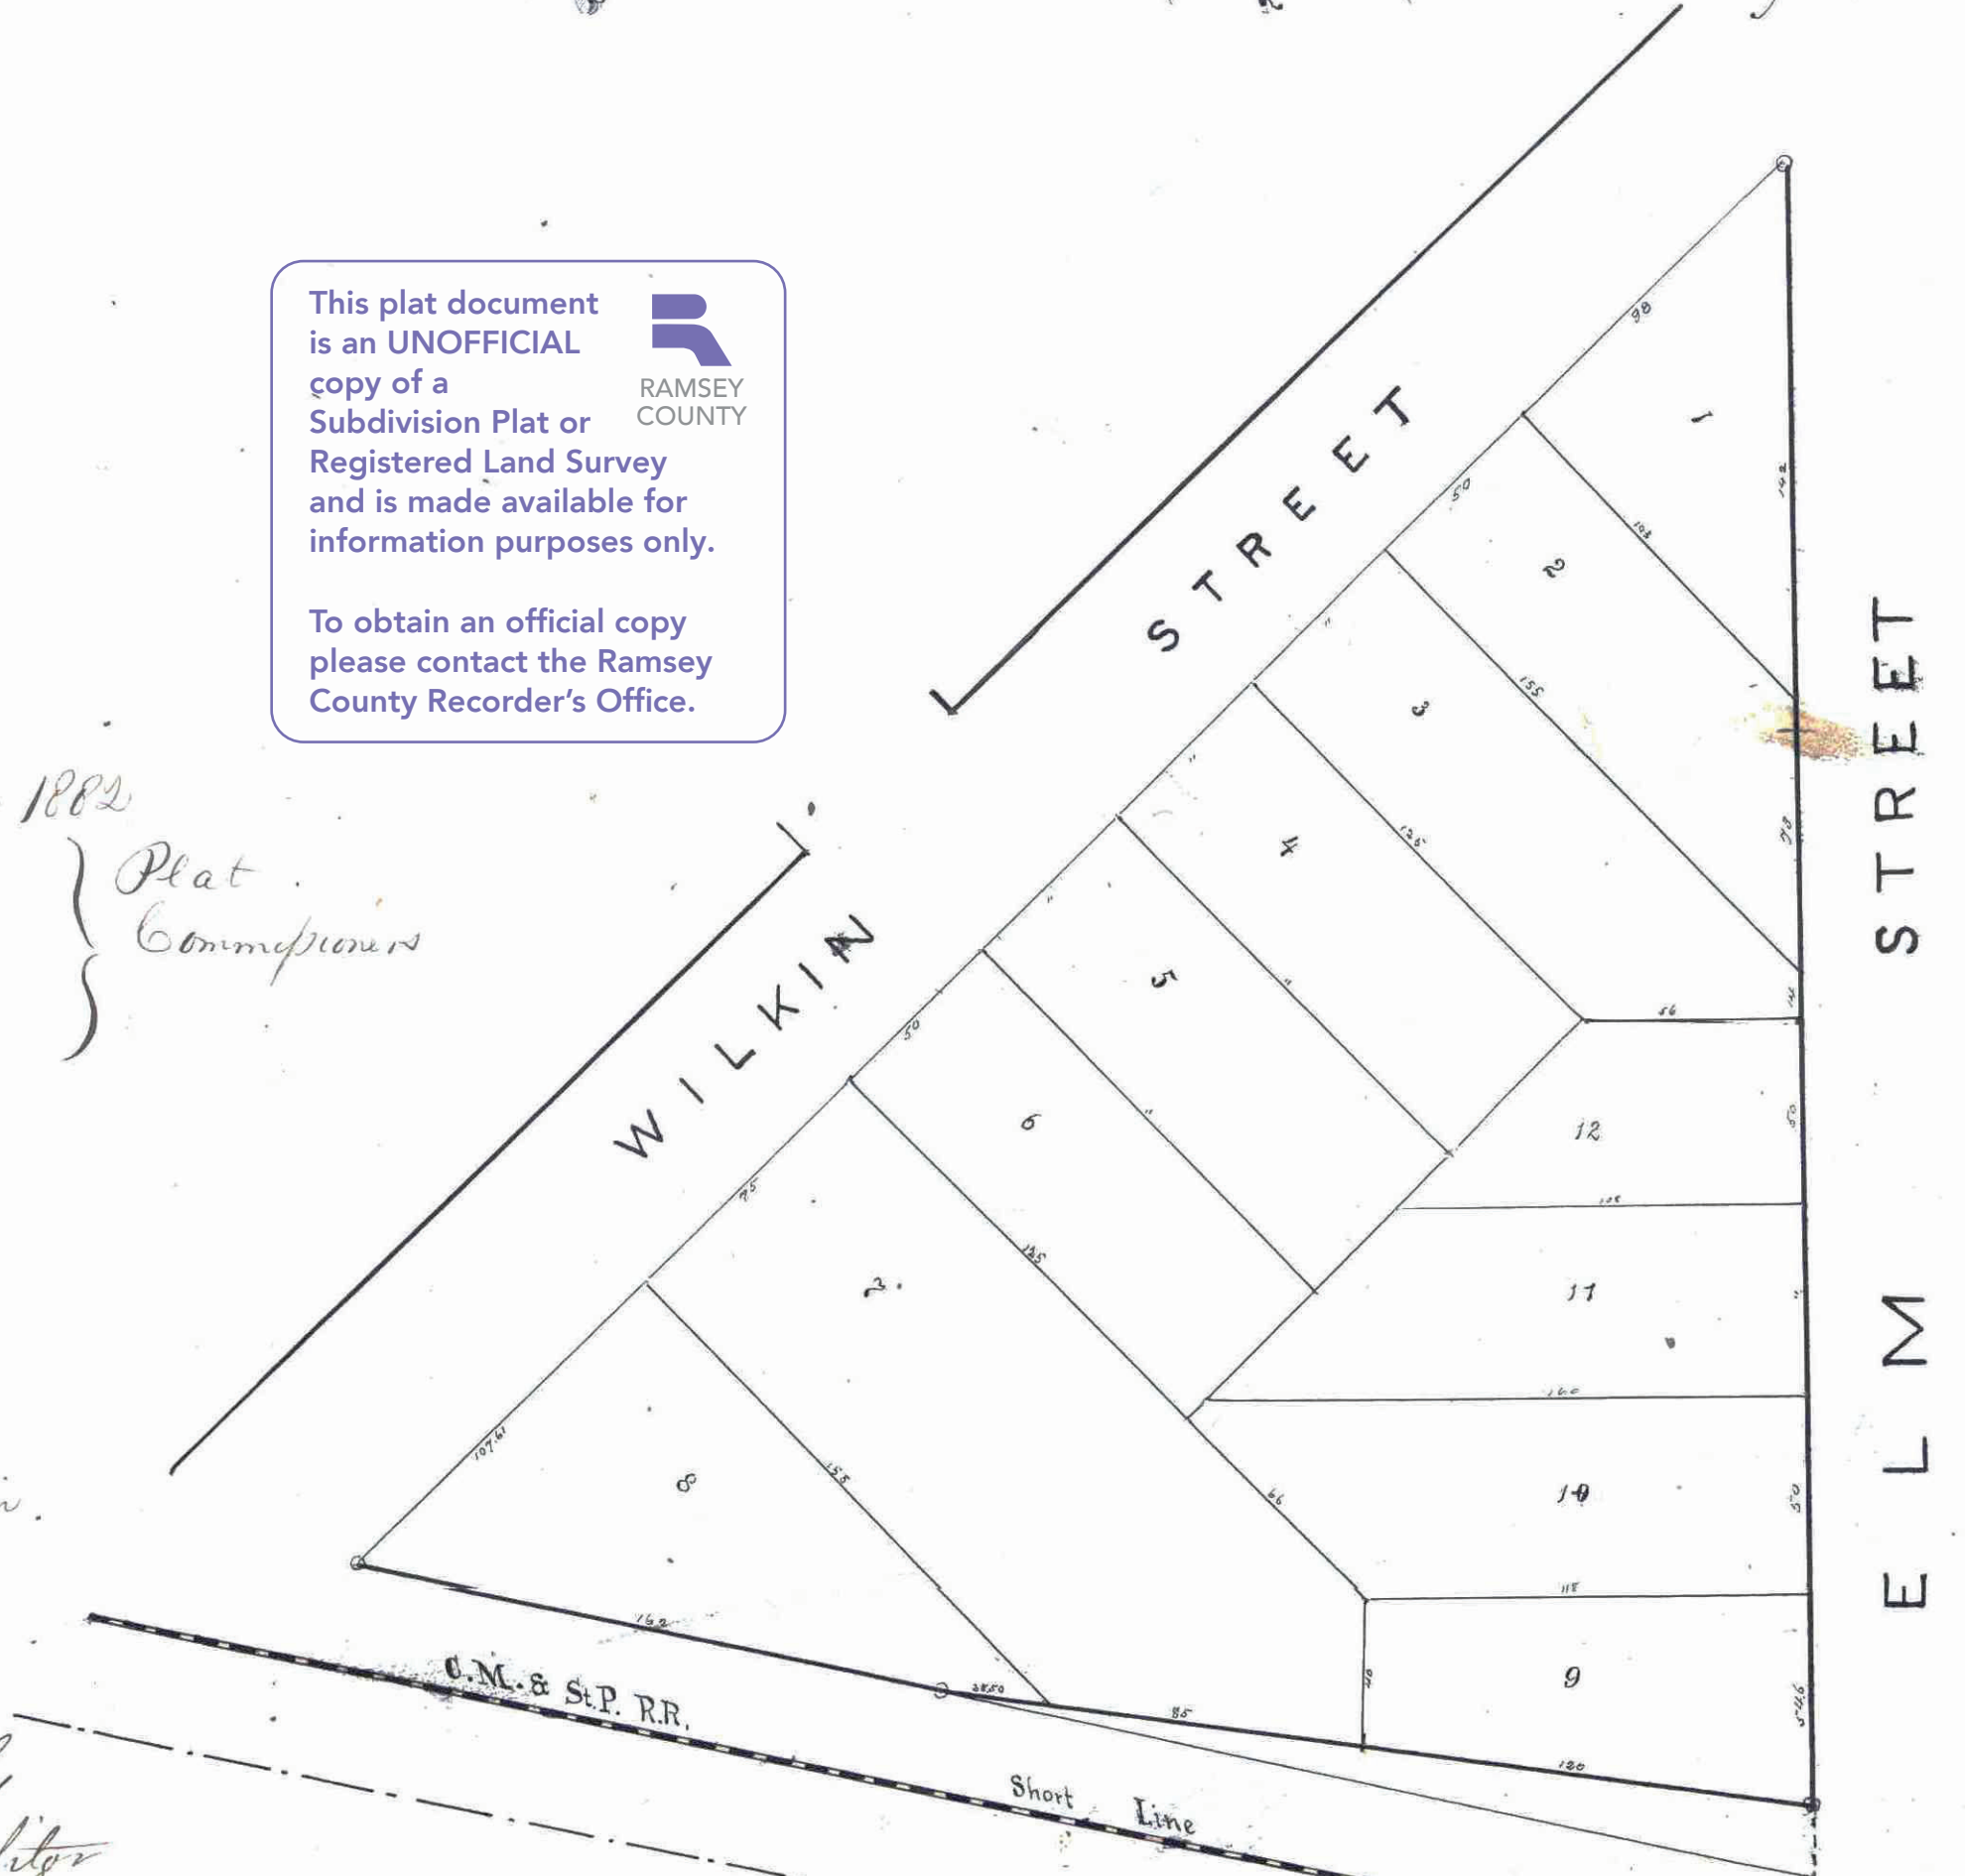
20

20

**THE SISTERS OF THE GOOD SHEPHERD'S**  
 (Subdivision)  
 Part of Block 68 Irvines' Enlargement to  
**RICE & IRVINE'S ADDITION.**

This plat document is an UNOFFICIAL copy of a Subdivision Plat or Registered Land Survey and is made available for information purposes only.

To obtain an official copy please contact the Ramsey County Recorder's Office.

STATE OF MINNESOTA, ss.  
 County of Ramsey,  
 OFFICE OF THE REGISTER OF DEEDS.  
 This is to certify that the within instrument was filed for Record in this office, at St. Paul, on the 12<sup>th</sup> day of July, A. D. 1882, at 11:00 clock A.M., and that the same was duly recorded in Book 9 of Plats page 20.

*W. J. Whinn*  
 Register of Deeds.

By \_\_\_\_\_ Deputy.

State of Minnesota *Margaret Thim* being duly sworn says that she Ramsey County ss. *as the Register of Deeds of the County of the Good Shepherd (a Catholic)* created under the laws of Minnesota that said *Confession* is the owner being duly sworn and says that they name to be surveyed and platted as herewith shown Sworn before me this 12<sup>th</sup> day of July 1882.

*Ralston Marshall*  
 Notary Public  
 Ramsey Co. Minn.

*Margaret Thim*

**Description.**  
 Beginning at the southerly corner of Wilkin and Elm Streets thence southerly to the intersection of the center line of said Wilkin Street with the northerly line of the right of way of the C.M. & St.P. R.R. (1530 ft.) thence easterly and southerly to the center line of said C.M. & St.P. R.R. (1530 ft.) thence easterly to the northerly line of Elm Street (1433.6 ft.) thence northerly to the place of beginning. Said property being the northerly portion of Block 68 of Irvines' Enlargement to Rice and Irvines' Addition to Saint Paul.

We the undersigned do hereby certify to having surveyed and platted the above described property and that the same is correct.

*Simer & Howe*  
 Civil Engineers.

Approved this 7<sup>th</sup> day of July 1882

*S. D. Tolson*  
*James Barker*  
*M. A. Van Slyke*

Plat Commissioners

Approved

*L. W. Rundlett*

City Engineer.

Paid

July 17/82

*J. M. Cardy*  
 County Auditor

CITY TREASURER'S OFFICE,  
 ST. PAUL, MINN.  
 JUL 17 1882  
 ASSESSMENT PAID  
*George Reis*

Accepted

*John P. Curran*  
 City Clerk

July 17 1882

*W. J. Whinn*