


STINSON'S SUBDIVISION

of Block 79 of LYMAN DAYTON'S Addition to St. PAUL.

18

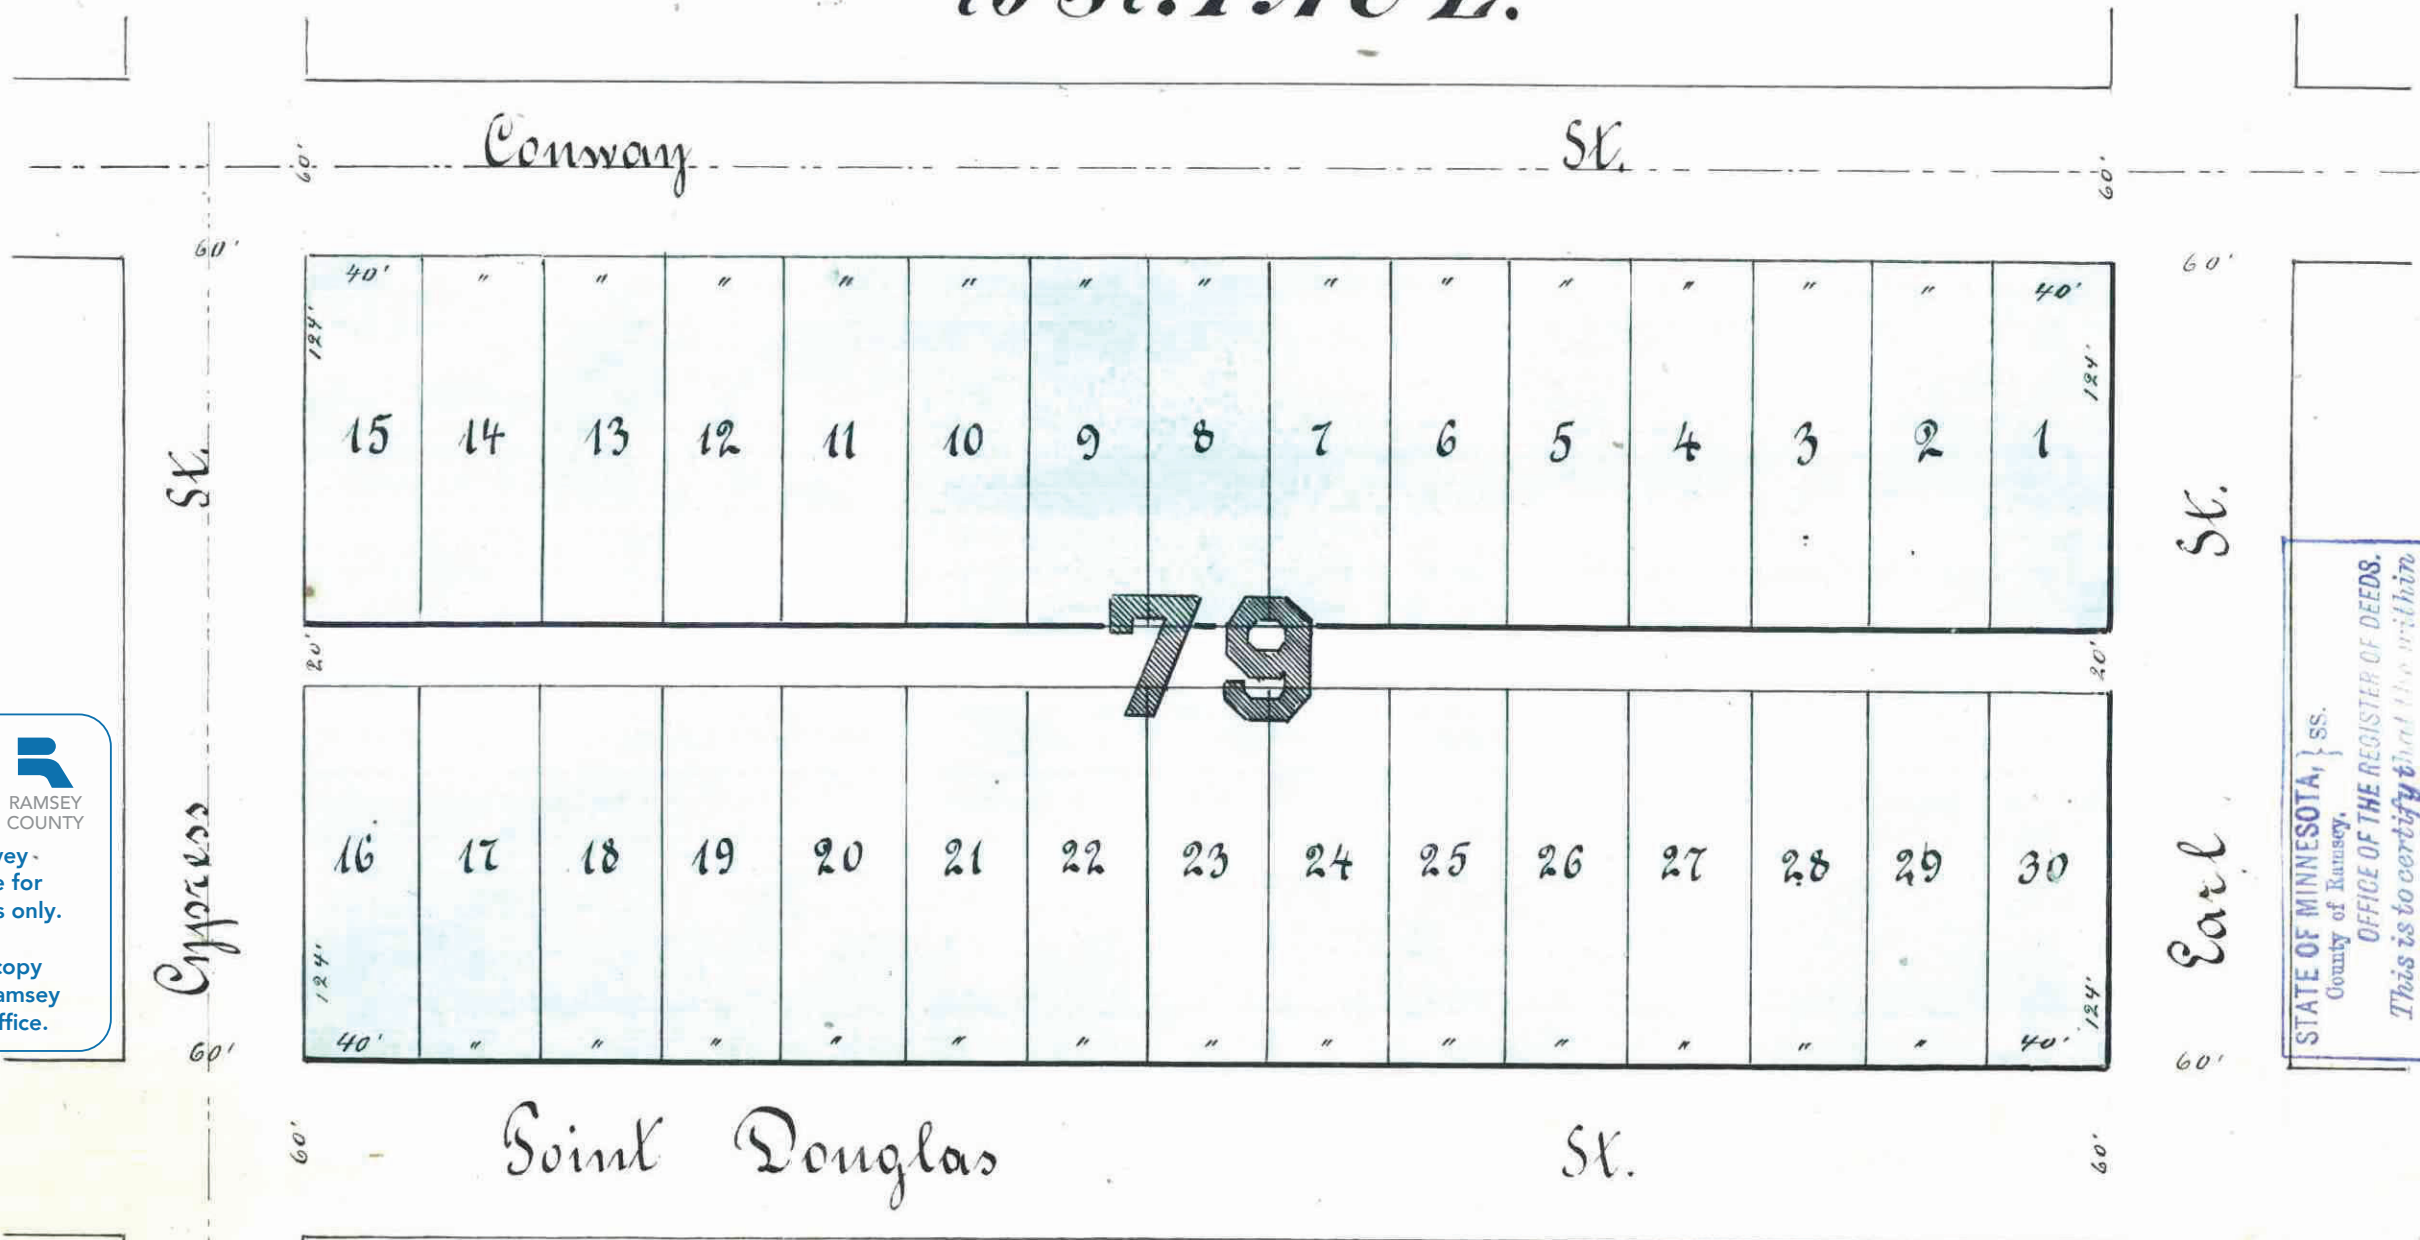

This plat document is an UNOFFICIAL copy of a Subdivision Plat or Registered Land Survey and is made available for information purposes only. To obtain an official copy please contact the Ramsey County Recorder's Office.

STATE OF MINNESOTA, }
County of Ramsey. }
OFFICE OF THE REGISTER OF DEEDS.
This is to certify that the within instrument was filed for record in this office, at St. Paul, in the year of our Lord, 1882, at 4 o'clock P. M., and that the same was duly recorded in Book 13 of Plat pages 13-14.

I hereby certify that this is a correct Plat of Stinson's Subdivision of Block 79 of Lyman Dayton's Addition to St. Paul as surveyed and platted by me in the Month of September 1882

St. Paul
September 21st 1882

Ed Hoensch
Surveyor

St. Paul, September 30 1882

approved:

Wm. A. Lytle
James Stewart
S. J. Johnson } State Commission

I the undersigned James Stinson proprietor of Stinson's Subdivision of Block 79 of Lyman Dayton's Addition to St. Paul do hereby certify that I have caused the same to be surveyed and platted as represented by this Plat and I hereby give the Alley for public use.

St. Paul this 26th Day of September 1882 *James Stinson*

Examined and approved
L. W. Rundlett

State of Minnesota }
County of Ramsey } S.S.

Before me *Henry P. Goodnow*
a notary public in and for Ramsey County State of Minnesota this 26th Day of September 1882 in person appeared James Stinson to me personally known to be the party described in and who signed the above certificate and acknowledged that he executed the same freely and voluntarily for the uses and purposes therein expressed.

St. Paul
September 26th 1882

Henry P. Goodnow
Notary Public
Ramsey Co. Minn.

City Engr.
Oct 24 1882
Taxes Paid Oct 6/82
J. M. Cardy
J. C. Rudy

City Treasurers' Office,
ST. PAUL, MINN.
OCT 5 1882
ASSESSOR
City Treas.

Accepted by Common
Council Oct 3 1882
Wm. A. Lytle
City Clerk