


OK HND

45

# THURSTON'S RE-ARRANGEMENT OF BLOCKS 1 & 2 OF

## Thurston & Lambie's Addition

TO ST. PAUL, MINN.

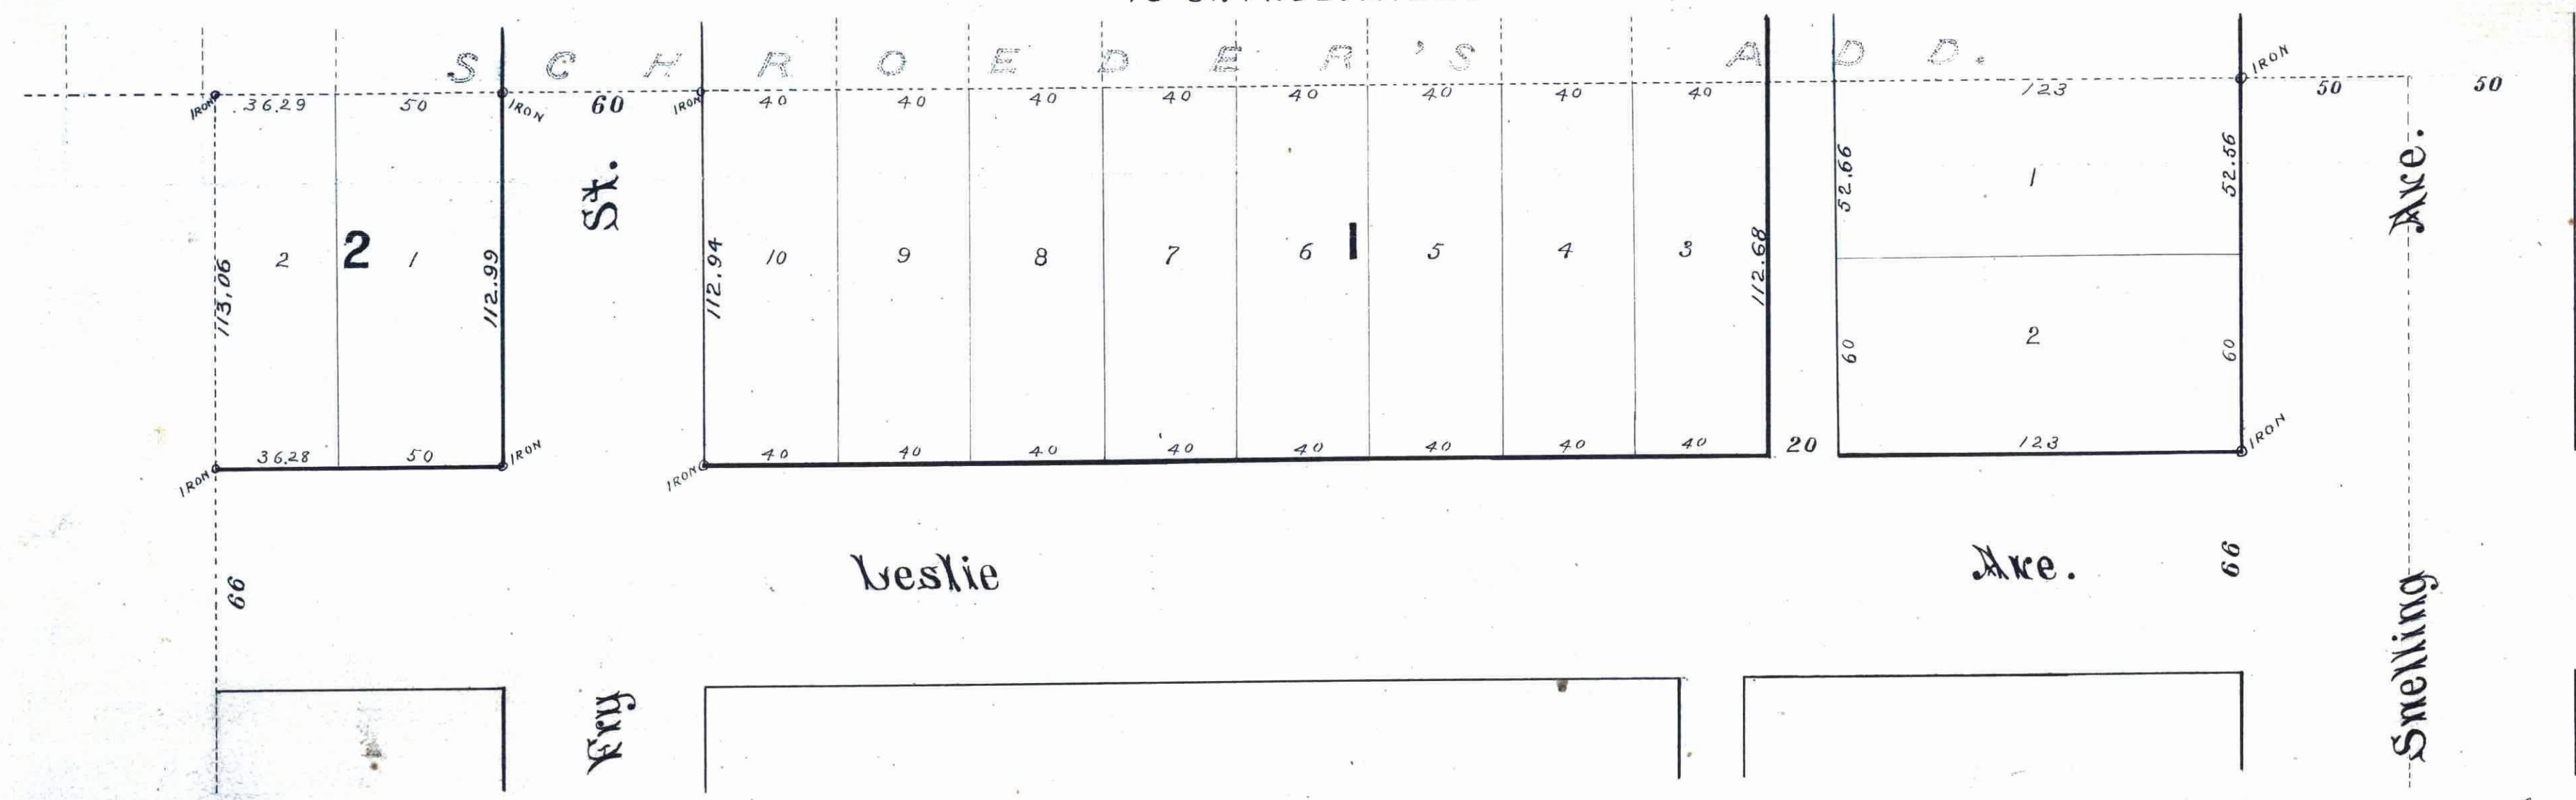

This plat document is an UNOFFICIAL copy of a Subdivision Plat or Registered Land Survey and is made available for information purposes only.

To obtain an official copy please contact the Ramsey County Recorder's Office.

139179

STATE OF MINNESOTA, ss.  
County of Ramsey, )  
OFFICE OF THE REGISTER OF DEEDS.  
This is to certify that the within instrument was filed for Record in this office, at St. Paul, on the 17 day of June, A. D. 1891 at 10 o'clock P. M., and that the same was duly recorded in Book 18 of said Plat, pages 457.

*Wm. H. Head*  
Register of Deeds.

By \_\_\_\_\_ Deputy.

# NO #

I hereby certify to having surveyed and platted the property as described on this map as THURSTON'S Re-arrangement of Blocks 1 & 2 of THURSTON & LAMBIE'S Addition to ST. PAUL, MINN., and have placed iron monuments at the corners of each and every block and the same is correct.

D. L. Courice,  
Surveyor.

State of Minnesota, } ss. On this 30 day of March, A. D. 1891, before me the undersigned personally appeared D. L. Courice, }  
County of Ramsey. } Certificate to me well known and acknowledged that he executed the foregoing certificate as his own free act and deed.

Harmon W. Phillips  
Notary Public  
Ramsey County  
Minnesota.

This is to certify that we Cyrus B. Thurston and Mary O. Thurston his wife are the owners of Blocks 1 & 2 of THURSTON & LAMBIE'S ADDITION TO ST. PAUL, MINN., and have caused the same to be surveyed and platted, and hereafter known as THURSTON'S Re-arrangement of Blocks 1 & 2 of THURSTON & LAMBIE'S ADDITION TO ST. PAUL, MINN., as shown by this plat and hereby dedicate to the public and for the public use forever, all the streets, avenues and alleys as hereon indicated.

Witness our hands and seals this 27<sup>th</sup> day of April, A. D. 1891.

In presence of  
*Frank S. Niver*  
*A. Weiser, Jr.* }  
Cyrus B. Thurston (Seal)  
Mary O. Thurston (Seal)

State of Minnesota, } ss. On this 27<sup>th</sup> day of April, A. D. 1891, before me the undersigned personally appeared Cyrus B. Thurston and Mary O. Thurston his wife, to me well known and }  
County of Ramsey. } acknowledged that they executed the foregoing instrument as their own free act and deed.

*Frank S. Niver*  
Notary Public  
Ramsey County  
Minnesota.

Accepted and approved this 5 day of May A.D. 1891.

*W. A. Smith*  
*William E. Burton*  
*W. W. McDonald* } City Commissioners.  
City Engineer.

Taxes Paid and Transfer Entered,  
JUN 16 1891  
M. F. KATH, County Auditor,  
*M. F. Kath*

Office of County Treasurer,  
ST. PAUL, MINN.  
JUN 16 1891  
1890 TAX PAID.  
A. N. NELSON, County Treasurer.

CITY TREASURER'S OFFICE  
ST. PAUL, MINN.  
MAY 16 1891  
ASSESSOR'S PAID  
*George Thi*

Accepted by the Common Council of the City of St. Paul on the 5<sup>th</sup> day of May 1891.  
*Wm. G. Renshaw*  
City Clerk.