
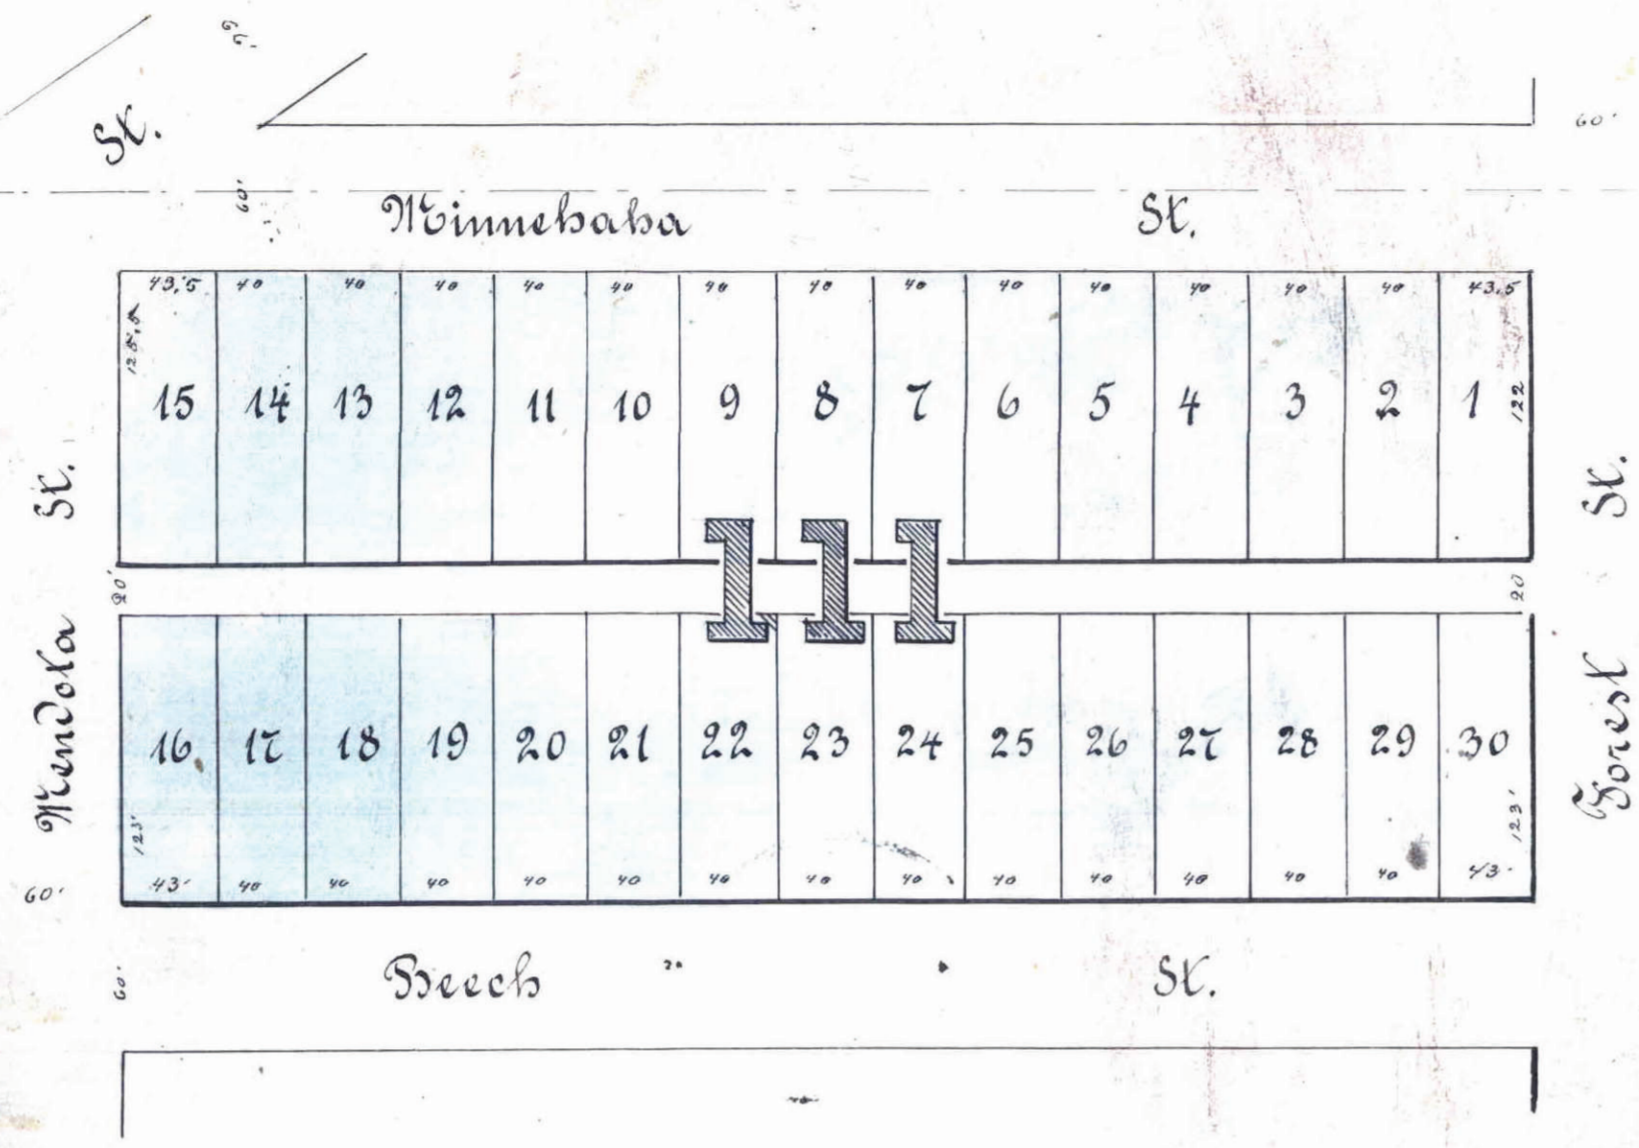


STINSON'S SUBDIVISION

of Block 111 of LYMAN DAYTON'S Addition to St. PAUL.

This plat document is an UNOFFICIAL copy of a Subdivision Plat or Registered Land Survey and is made available for information purposes only.

To obtain an official copy please contact the Ramsey County Recorder's Office.

St. Paul October 28th 1882

approved:

S. P. Johnson
James Sharkey
M. A. Van Slyke

State Commission.

Examined and approved

L. W. Rundlett
 Nov 8th 1882 City Engr

I hereby certify that this is a correct Plat of Stinson's Subdivision of Block 111 of Lyman Dayton's Addition to St. Paul as surveyed and platted by me in the Month of September 1882

St. Paul October 16th 1882

L. S. Hoenek
Surveyor.

I the undersigned James Stinson proprietor of Stinson's Subdivision of Block 111 of Lyman Dayton's Addition to St. Paul do hereby certify that I have caused the same to be surveyed and platted as represented by this plat and I hereby give the Alley for public use.

St. Paul, this 13th day of October 1882. *James Stinson*

Witnesses
Chas. N. Bell
Sam. G. Sloan

State of Minnesota }
 County of Ramsey } S.S.

Before me *Chas. N. Bell* a notary public in and for Ramsey County State of Minnesota this 18th day of October 1882 in person appeared *James Stinson* to me personally known to be the party described in and who signed the above certificate and acknowledged that he executed the same freely and voluntarily for the uses and purposes therein expressed.

St. Paul.

1882 *Chas. N. Bell*
Notary public.

Accepted
William Curran
 St. Paul Nov. 9. 1882
Wm. Curran
 City Clerk

City Treasurer's Office
 ST. PAUL, MINN.
 NOV 15 1882
 RECEIPT PAID
Carroll
 Treasurer

Taxes Paid
 Nov 15/82
J. M. Cardy
W. A. Andry

STATE OF MINNESOTA
 County of Ramsey
 OFFICE OF THE REGISTER OF DEEDS.
 This is to certify that within instrument was filed for record in this office, at St. Paul on the 15th day of November, D. 1882 at 11:20 o'clock A.M. and that the same was duly recorded in Book R of Plats pages 27.
W. J. Quinn
 Register of Deeds.
 By _____ Deputy.