


STINSON'S SUBDIVISION

28

of Block 103 of LYMAN DAYTON'S Addition to St. PAUL.

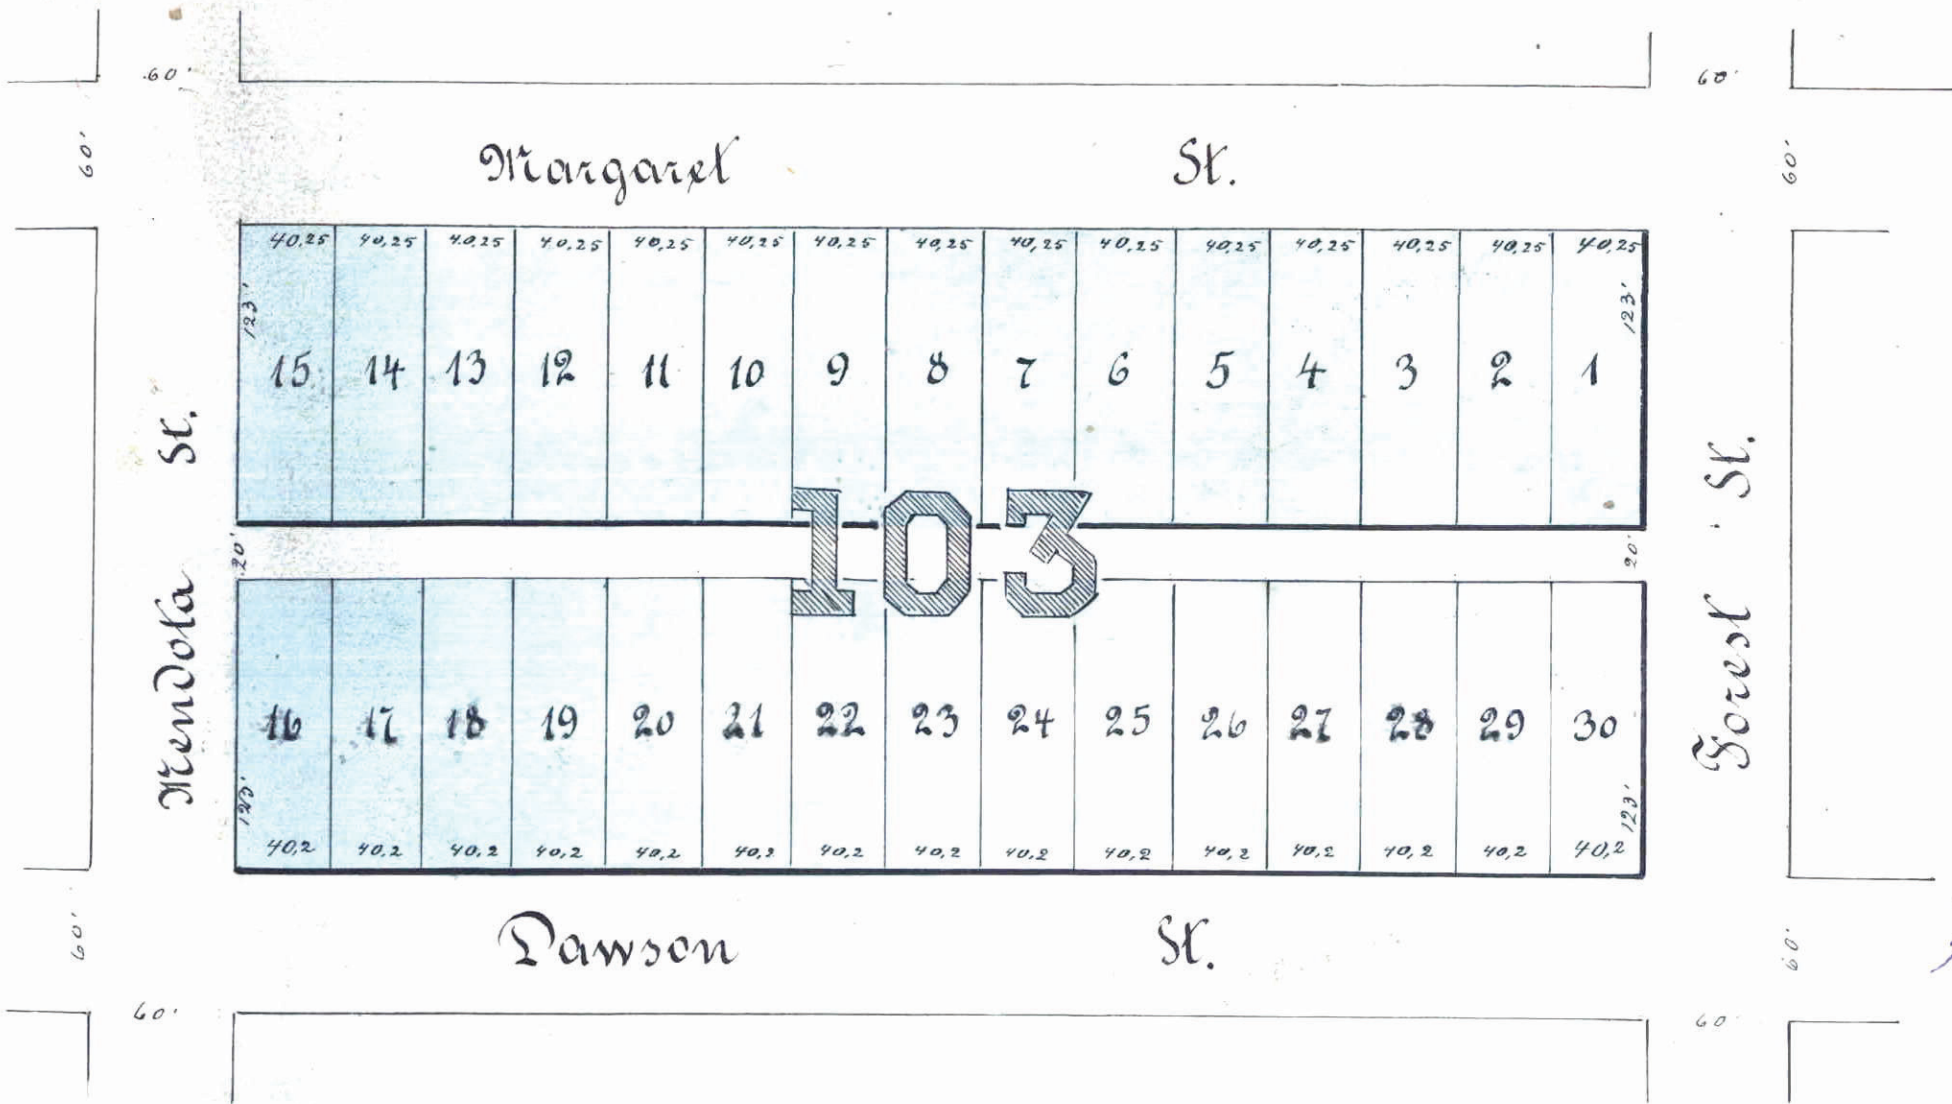

This plat document is an UNOFFICIAL copy of a Subdivision Plat or Registered Land Survey and is made available for information purposes only. To obtain an official copy please contact the Ramsey County Recorder's Office.

St. Paul, ~~September 28th~~ ^{October 2nd} 1882

approved:
 J. P. Holson
 Charles Skerkey
 Mrs. Van Slyke
 State Commission

Examined and approved
 L. W. Ruedlitt
 Nov 8th 1882
 City Engr

I hereby certify that this is a correct Plat of Stinson's Subdivision of Block 103 of Lyman Dayton's Addition to St. Paul as surveyed and platted by me in the Month of September 1882
 St. Paul September 27th 1882
 Ed. Hoencck
 Surveyor

I the undersigned James Stinson proprietor of Stinson's Subdivision of Block 103 of Lyman Dayton's Addition to St. Paul do hereby certify that I have caused the same to be surveyed and platted as represented by this plat and I hereby give the Alley for public use
 St. Paul, this 10th Day of ~~September~~ ^{October} 1882
 Witness my hand and seal
 Chas. H. Bell
 Danly. Sloan
 James Stinson

Accepted
 Wm. C. Murray
 Nov 9. 1882
 City Clerk

State of Minnesota
 County of Ramsey

J. J.

Before me Chas. H. Bell a notary public in and for Ramsey County State of Minnesota this 10th Day of ~~September~~ ^{October} 1882 in person appeared James Stinson to me personally known to be the party described in and who signed the above certificate and acknowledged that he executed the same freely and voluntarily for the uses and purposes therein expressed.

St. Paul, September 1 1882
 Chas. H. Bell
 Notary public.

Taxes Paid
 Nov 15/82
 Geo. A. Cardy
 Geo. A. Cardy
 NOV 15 1882
 OFFICE OF THE REGISTER OF DEEDS,
 County of Ramsey, MINNESOTA, S.S.
 This is to certify that the within instrument was filed for Record in this office, at St. Paul, on the 15th day of November, D. 1882 at 11:30 clock A.M., and that the same was duly recorded in Book B of Plats page 29
 W. H. Hinman
 Register of Deeds