

Academy Heights.


St. Paul, Ramsey County.

139942

MINN

Scale 200 ft = 1 in.

Saulze & Saulze
Surveyors.

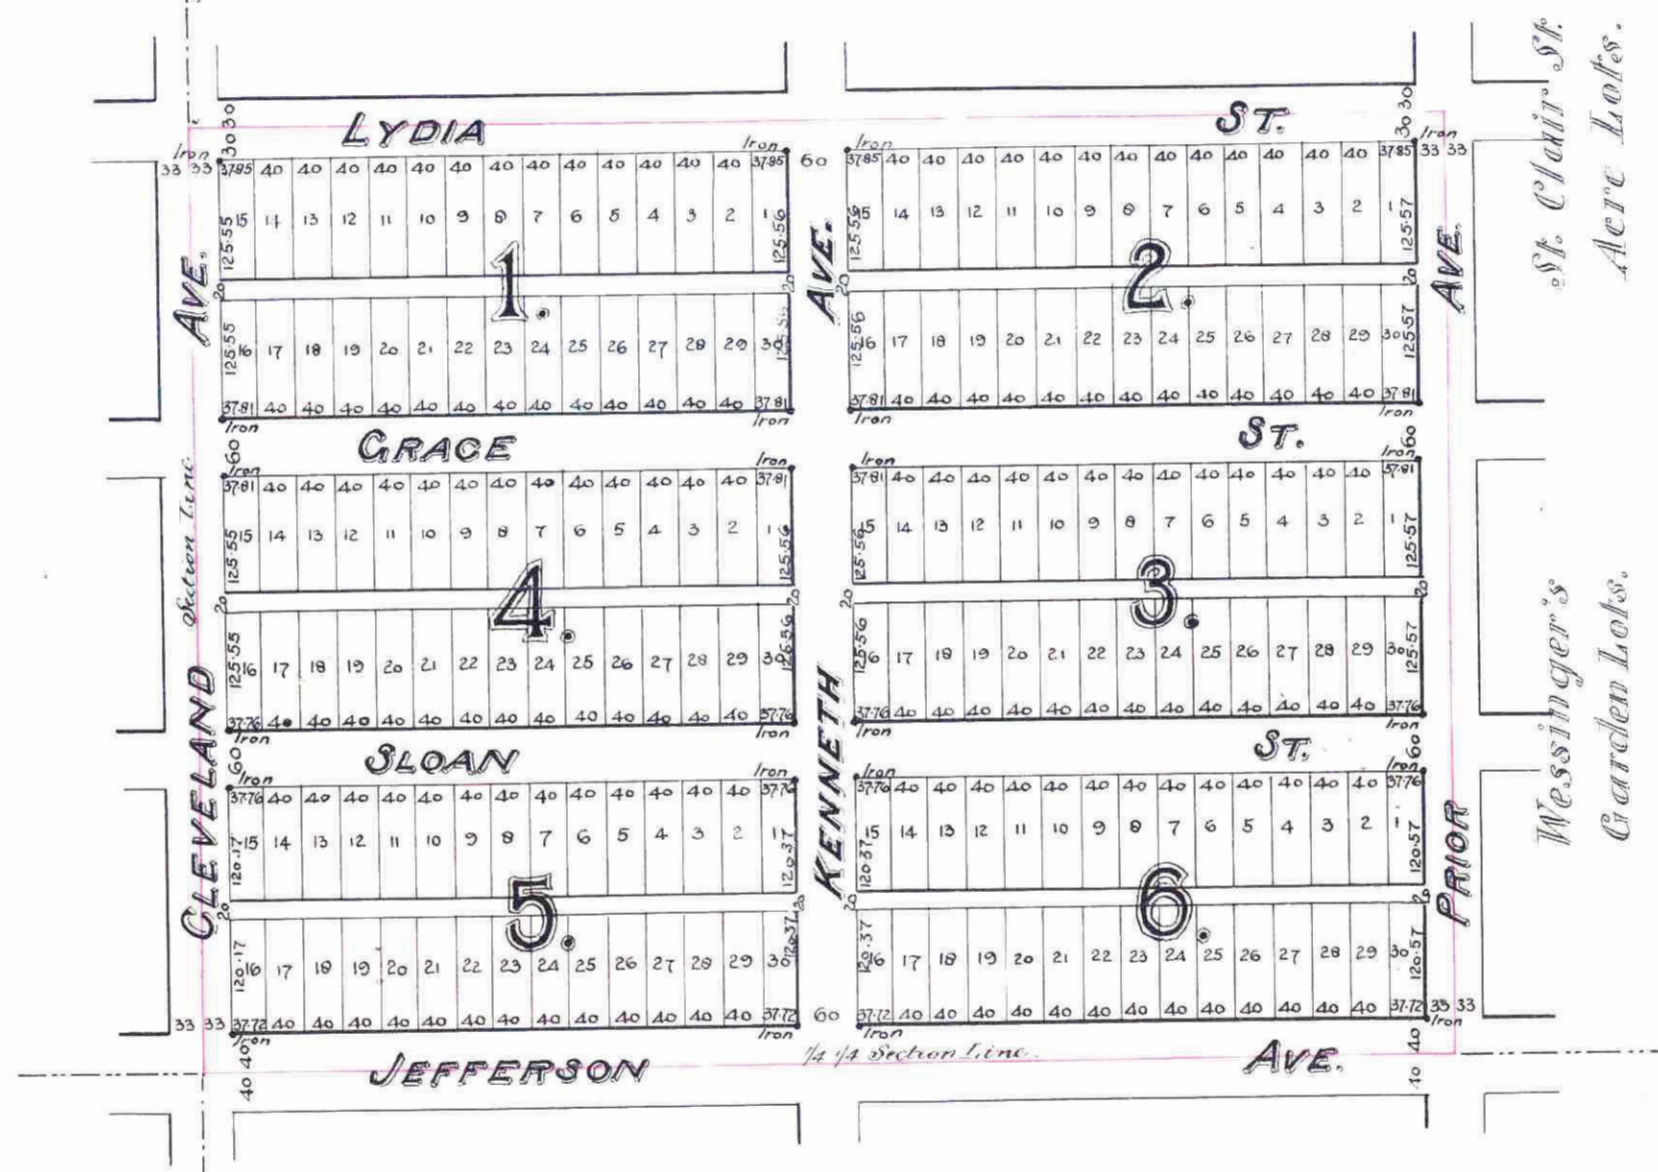

139942
STATE OF MINNESOTA, ss.
County of Ramsey, ss.
Office of the Register of Deeds
This is to certify that the within instrument
was filed for record in this office at St. Paul,
on the 29 day of May
A. D. 1891 at 10 o'clock A. M. and that the
same was duly recorded in Book 135
of Pages 175
By *Chas. H. ...*
Register of Deeds.
Deputy.

This plat document
is an UNOFFICIAL
copy of a
Subdivision Plat or
Registered Land Survey
and is made available for
information purposes only.
To obtain an official copy
please contact the Ramsey
County Recorder's Office.

This is to certify, that the St. Joseph's Female Academy of St. Paul, Ramsey Co. Minn., a Corporation, owners of the South Thirty (30) acres of the N.W. 1/4, N.N. 1/4 of Sec. 9, T.28N R.25W have caused the same to be surveyed and platted, and hereafter known as 'Academy Heights, St. Paul, Ramsey County, Minn.' as shown by this plat and hereby dedicate to the public, and for the public use forever, all the streets, avenues and alleys, as herein indicated
Witness our hands and seals and the official seal of said Corporation this 11 day of May - AD 1891

In presence of
Sister Seraphine Ireland (Seal) as President.
Sister St. Rose Mackey (Seal) as Secretary.

State of Minnesota } ss.
County of Ramsey } ss.
On this 11th day of May A.D. 1891 before me appeared Sister Seraphine Ireland and Sister St. Rose Mackey to me personally known, who being by me duly sworn, did say that she Sister Seraphine Ireland was the President, and that she Sister St. Rose Mackey was the Secretary, and that the seal affixed to said instrument is the Corporate seal of said Corporation, and that said instrument was signed and sealed in behalf of said Corporation by authority of its Board of Directors, and said Sister Seraphine Ireland and Sister St. Rose Mackey acknowledged said instrument to be the free act and deed of said Corporation

Notary Public
Ramsey Co. Minn.

Office of County Treasurer
JUN 17 1891
1890 TAX PAID.
S. R. WILSON, County Treasurer.

We hereby certify to having surveyed and platted the property as described on this map as 'Academy Heights, St. Paul, Ramsey County, Minn.' and have placed iron monuments at the corners of each and every block as shown on this map, and the same is correct

Saulze & Saulze
Surveyors

State of Minnesota } ss.
County of Ramsey } ss.
On this 7th day of May, A.D. 1891, before me personally appeared Harry L. Saulze to me known to be a member of the firm of 'Saulze & Saulze', and the person who executed the foregoing certificate in behalf of 'Saulze & Saulze' and he acknowledged that he executed the same, as the free act and deed of said 'Saulze & Saulze'

Notary Public
Ramsey County, Minn.

Accepted and approved this 17th day of June
Notary Public

A.D. 1891

Accepted by the Common Council of the City of St. Paul on the 2nd day of June A.D. 1891

City Engineer
City Clerk

CITY TREASURER'S OFFICE
ST. PAUL, MINN.
JUN 20 1891
ASSISTANT CITY CLERK
Notary Public