


SMITH'S SUB. OF BLOCKS 2, 6, 7. & 8. OF STINSONS DIVISION TO ST. PAUL.

MINNE-HA-HA

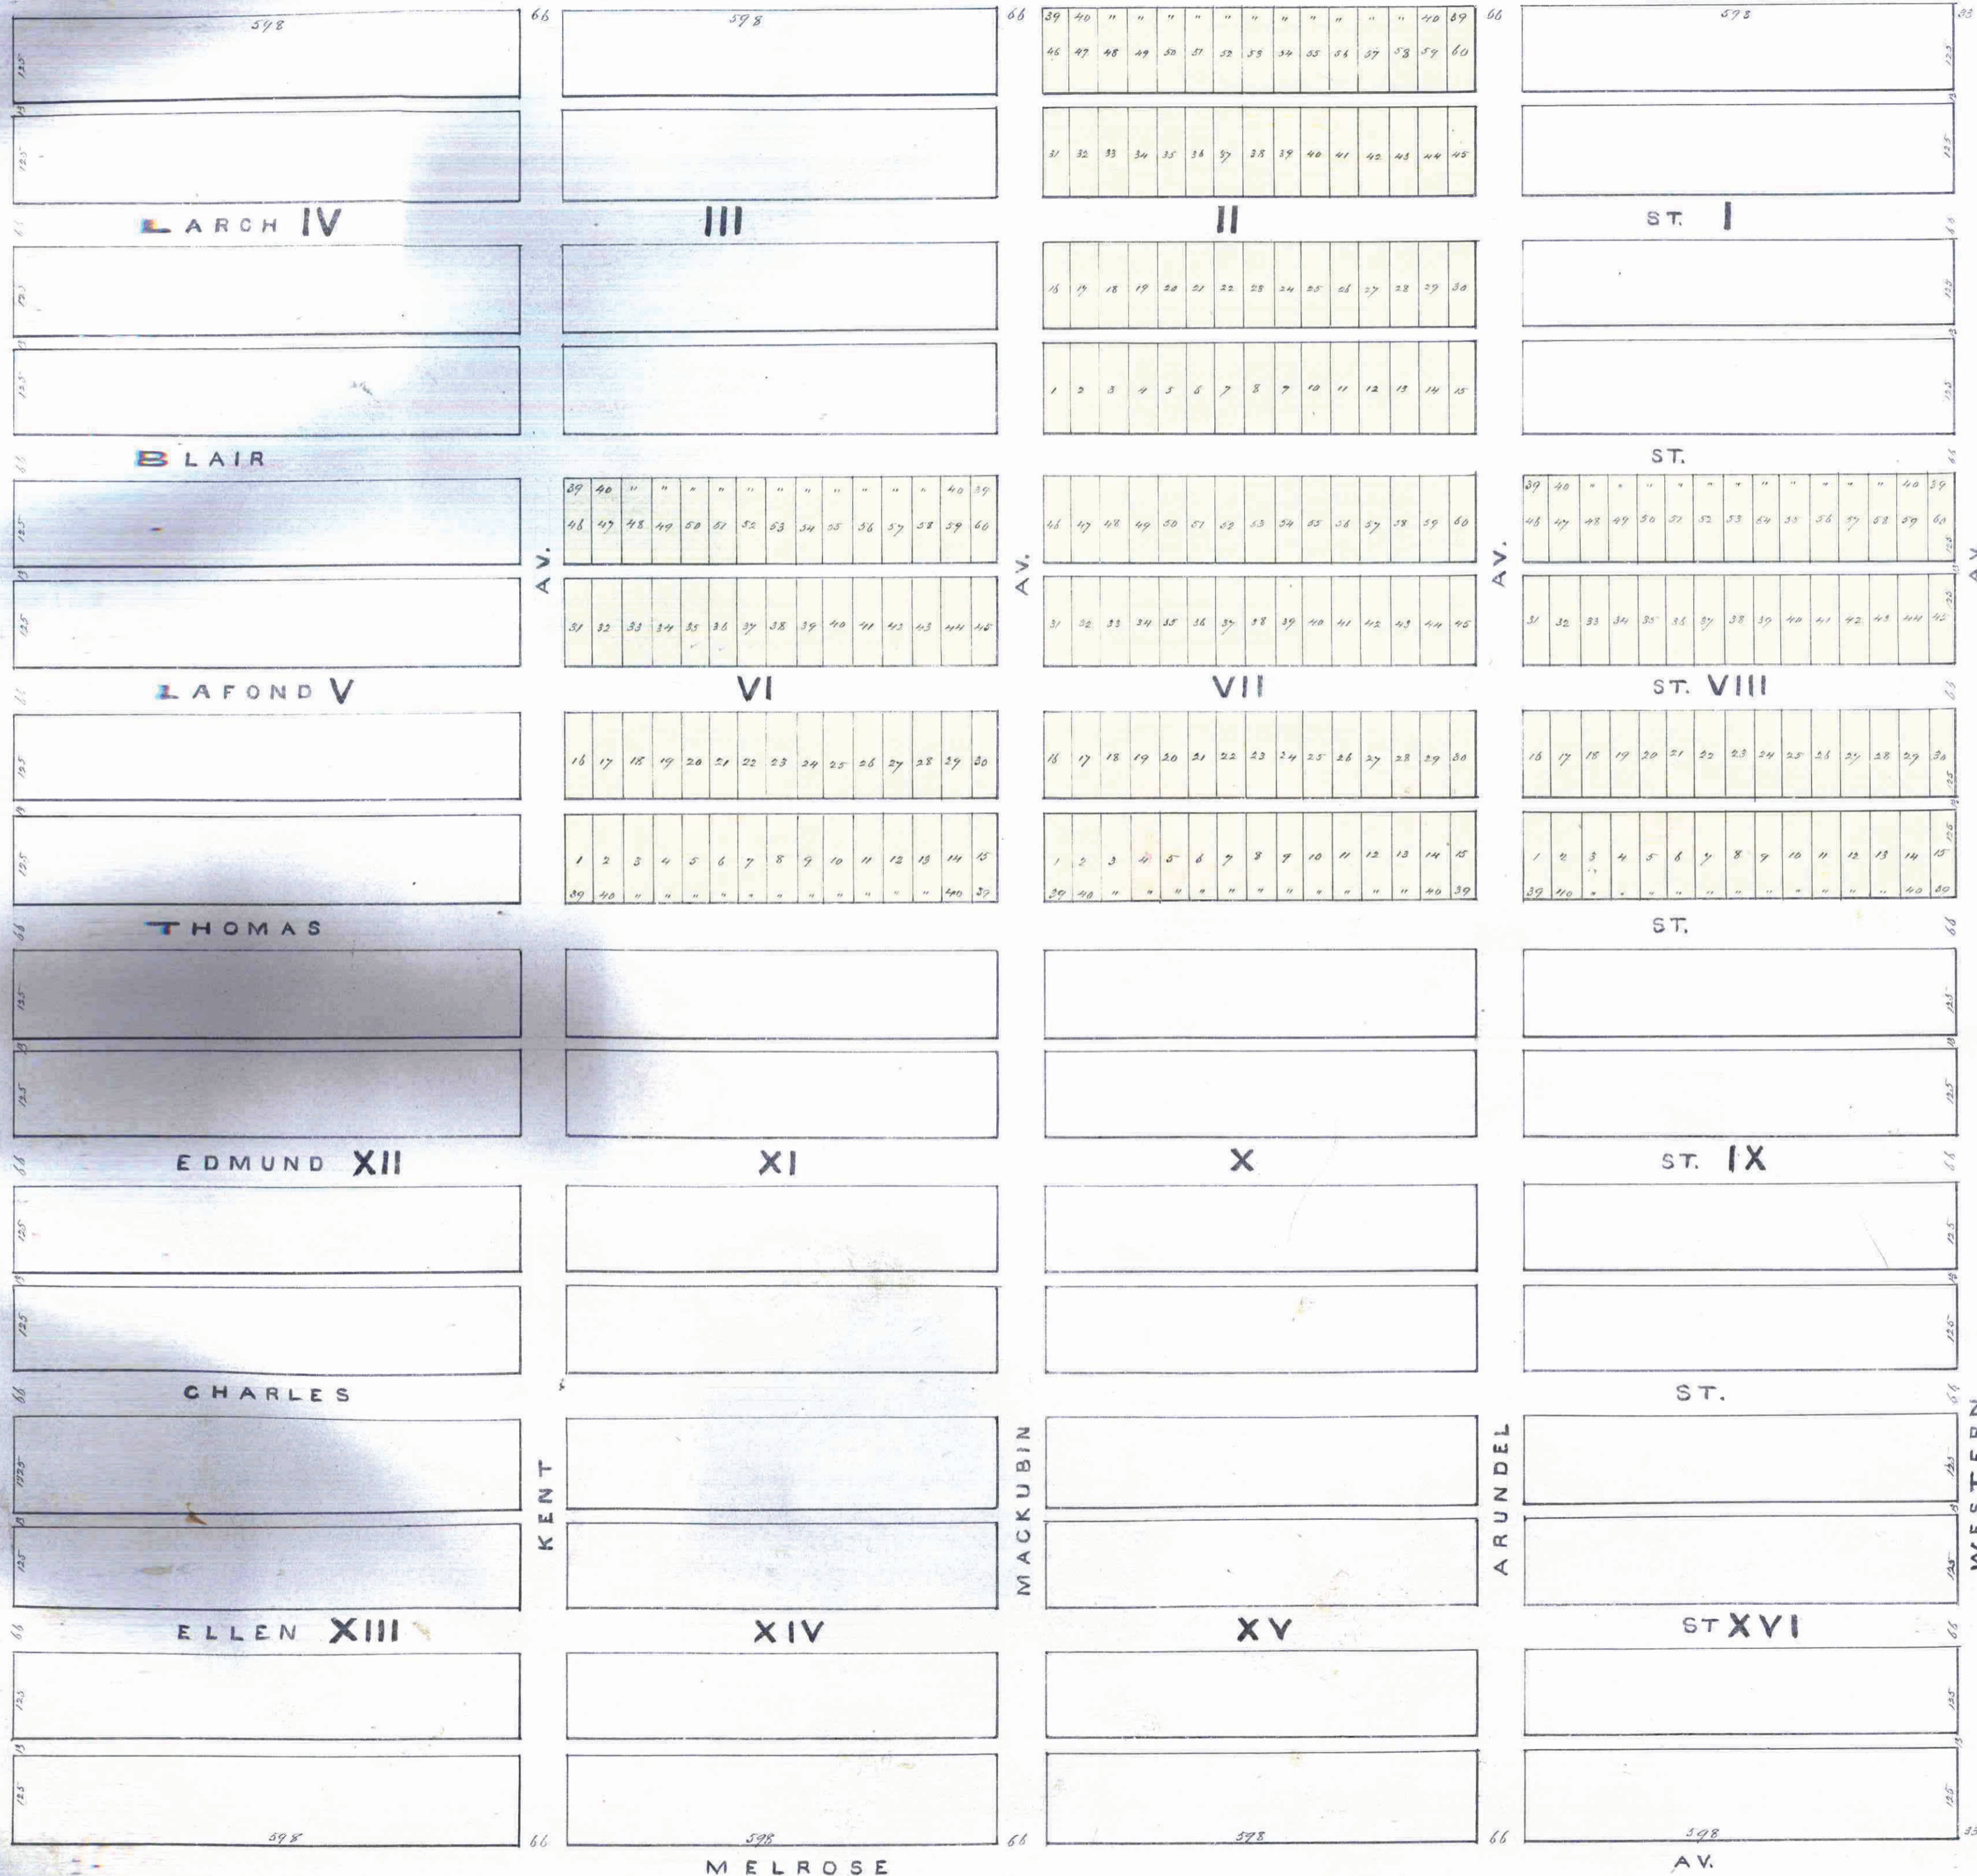

This plat document is an UNOFFICIAL copy of a Subdivision Plat or Registered Land Survey and is made available for information purposes only. To obtain an official copy please contact the Ramsey County Recorder's Office.

Office of Register of Deeds of Ramsey Co. Minn. *for record on the 5th day of March A. D. 1892 at 5 o'clock P.M. & recorded in book 1 of Deeds at page 17.*

State of Minnesota }
County of Ramsey }
I, Robert W. Smith of said County of Ramsey, Proprietor of Smith's Subdivision of Blocks 2, 6, 7, & 8 of Stinsons Division of the City of St. Paul, Minn. do hereby certify, that I caused the same to be surveyed as indicated on this plat to the end that the same may be divided into the lots and streets and I do hereby give the streets and alleys as tabulated.

In Witness whereof I have hereunto set my hand and seal this 5th day of March 1892.

Executed in presence of }
W. H. Moore } Robert W. Smith (Seal)
Albert Schaeffer }

I certify that the foregoing is a correct plat of Smith's Subdivision of Blocks 2, 6, 7, & 8 of Stinsons Division of the City of St. Paul, Minn. as shown on page 17 of Deeds, St. Paul 1892.

J. P. King
Notary Public

State of Minnesota }
County of Ramsey }
Be it known that on the 5th day of March A. D. 1892 before me personally came Robert W. Smith to me known to be the same person described in, and who executed the foregoing instrument and acknowledged that he executed the same as his free act and deed.

Albert Schaeffer
Notary Public
Ramsey County