

HILLMANN'S SUBDIVISION

OF

Lot 2 Block 4 Rogers & Hendricks Care Lots No 2

Being in Ramsey Co. Minn.
Scale 1 in = 30 ft.


Hawley and Newell
Civil Engrs.

HAWLEY & NEWELL,
Civil Engineers and Landscape
ARCHITECTS,
Rooms 36 37 Chamber of Commerce Building,
ST. PAUL, - MINN.

This is to certify that Hermann H. Hillmann
unmarried, proprietor of Lot 2 Block 4
Rogers & Hendricks Care Lots No 2, has caused
the same to be surveyed & plotted
and hereafter known as "Hillmann's Sub-
division of Lot 2 Block 4 of Rogers and
Hendricks Care Lots No. 2" as shown on
this plat, and hereby dedicates to the
public and for the public use forever
all the streets and avenues herein
indicated.

Witness my hand and seal this
13th day of August A.D. 1886

In presence of Hermann H. Hillmann
H. A. Rullmann }
J. J. Shepard } Seal

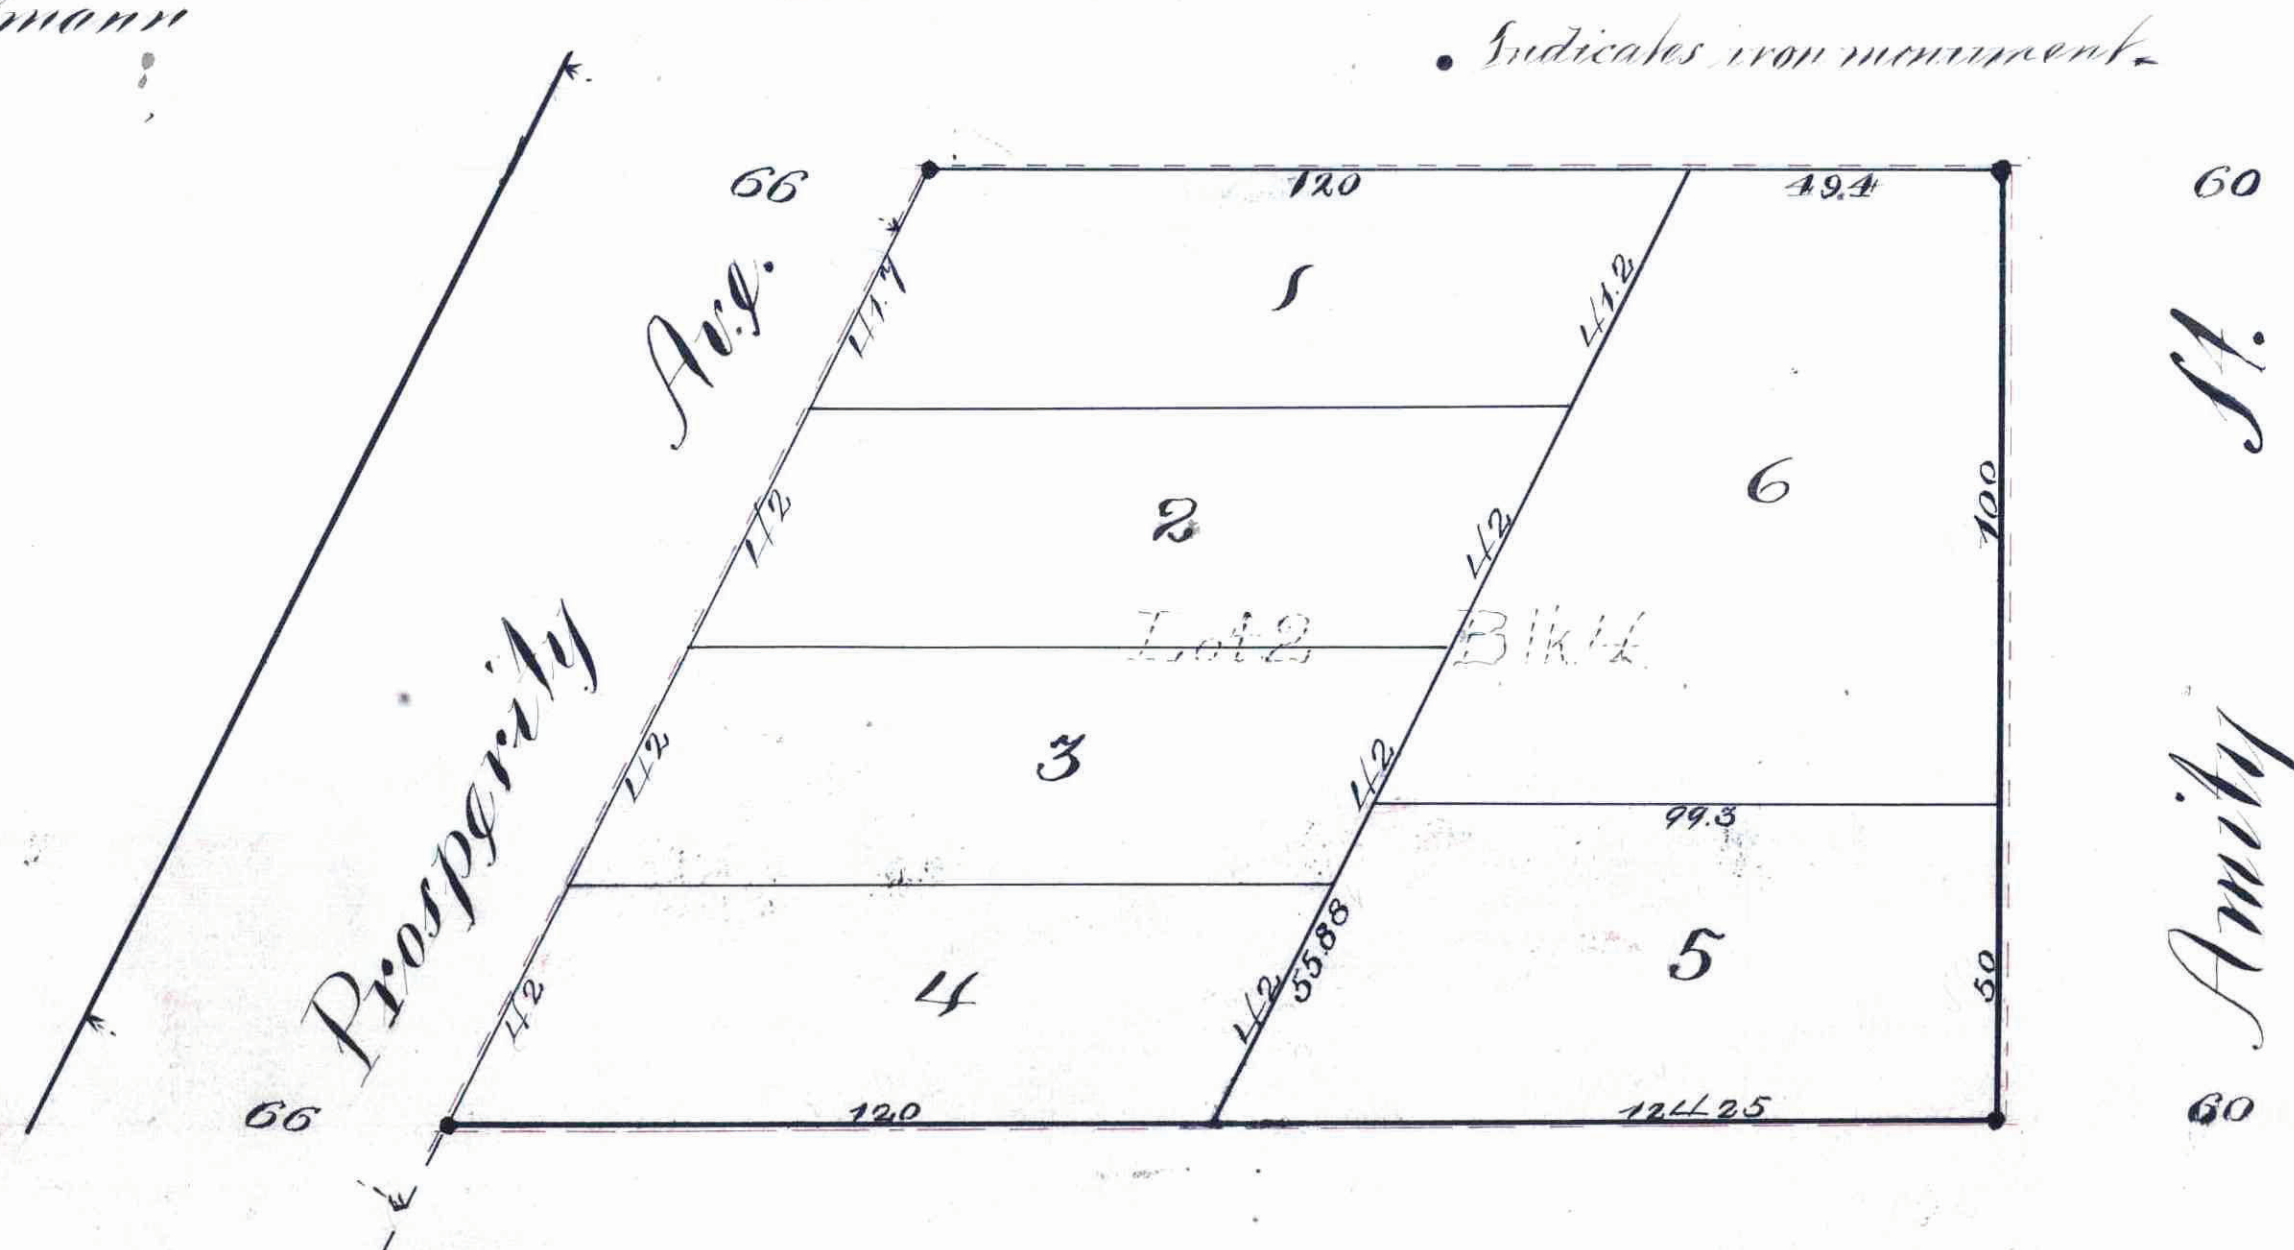

We hereby certify to having surveyed and
plotted the property described on this plat
as "Hillmann's Subdivision of Lot 2 Block 4
Rogers & Hendricks Care Lots No. 2" and have
placed iron monuments at this corners as
shown on this plat, and the same is correct.
Hawley & Newell
Civil Engineers.

County of Ramsey } s.s.
State of Minnesota }
On this thirteenth day of August
A. D. 1886, personally came before the undersigned H. A. Rullmann
Notary Public of the County of Ramsey State of Minnesota
to me well known, and acknowledged that he executed the fore-
going certificate as his own free act and deed.

ACCEPTED AND APPROVED THIS
Seventeenth day of August

A. D. 1886,
Vol. Starkey Plat Commissioners.

I hereby recommend the acceptance of
the within plat by the Common Council.
W. J. Mudgett
City Engineer.

OFFICE OF
COUNTY TREASURER,
ST. PAUL, MINN.

AUG 26 1886
1885 TAX PAID.

W. J. Mudgett
County Treas.

Taxes paid Aug 26 1886
W. J. Mudgett

County Auditor,
Ramsey Co. Minn.

Assessments Aug 2
City Treasurer, St. Paul.

County of Ramsey } s.s.
State of Minnesota }
On this thirteenth day of August
A. D. 1886, personally came before the undersigned
Hermann H. Hillmann
to me well known, and acknowledged that he executed the fore-
going certificate as his own free act and deed.
H. A. Rullmann
Notary Public,
Ramsey County.

STATE OF MINNESOTA, } ss.
County of Ramsey, }
Office of the Register of Deeds.
This is to certify that the within
instrument was filed for Record
in this Office, at St. Paul, on the
13th day of August, A. D.
1886, at 11 o'clock, A. M., and
that the same was duly recorded in
Book No. 30 of late
pages 25 & 26.
R. L. Wiley Register of Deeds.
Deputy.

Accepted and Approved by the
Common Council of the City of
St. Paul, on the 17th day
of August, A. D. 1886.
W. J. Mudgett
City Clerk.

This plat document
is an UNOFFICIAL
copy of a
Subdivision Plat or
Registered Land Survey
and is made available for
information purposes only.



To obtain an official copy
please contact the Ramsey
County Recorder's Office.

CITY TREASURER'S OFFICE
ST. PAUL, MINN.
AUG 26 1886
ASSESSMENTS PAID
W. J. Mudgett
CITY TREAS.

W. J. Mudgett