

I hereby certify - to having surveyed and platted the property as described on this map as **HAMLIN SYNDICATE ADDITION No. 2** and have placed iron monuments at the corners of each and every block as shown on this map, and the same is correct.

*Gates A. Johnson Jr.*  
Surveyor.

# THE HAMLIN SYNDICATE. ADDITION No. 2. TO SCALE 100 FT = 1 INCH. GATES A. JOHNSON JR. SURVEYOR. 1886. SAINT PAUL-RAMSEY CO. MINN.

STATE OF MINNESOTA, 1886.  
County of Ramsey.  
Office of the Register of Deeds.  
This is to certify that the within instrument was filed for Record in this Office, at St. Paul, on the 7th day of June, A. D. 1886, at 10 o'clock A. M., and that the same was duly recorded in Book No. 1 of pages 111 & 112.  
By *R. H. Kelley* Register of Deeds.

State of Minnesota, }  
County of Ramsey. } On this twenty eighth day of May A. D. 1886  
personally appeared before the undersigned Gates A. Johnson Jr. to me well known and acknowledged that he executed the foregoing certificate as his own free act and deed.

*Paul Starkey*  
Notary Public  
Ramsey Co. Minn.

This is to certify that **THE HAMLIN SYNDICATE** owner of the following described property - The South half (1/2) of the North West Quarter (1/4) of the North West Quarter (1/4) of Section Thirty Four (34) of Township Twenty Nine (29) North - Range Twenty Three (23) West . . . have caused the same to be surveyed and platted, and hereafter known as **THE HAMLIN SYNDICATE ADDITION No. 2 - TO SAINT PAUL-RAMSEY CO. MINN.** as shown by this plat and hereby dedicate to the public, and for the public use forever, all the streets, avenues, alleys, parks and boulevards, as herein indicated.

Witness my hands and the corporate seal of the within named corporation this 28th day of May 1886.

In presence of  
**THE HAMLIN SYNDICATE.**  
by *Walter Horner* Presi.  
*Louis S. Sunde* Sec'y.

State of Minnesota, }  
County of Ramsey } On this 28th day of May A. D. 1886.  
personally came before me the undersigned . . . **ANSEL OPPENHEIM** and **ARNOLD KALMAN** to me well known and who being by me duly sworn did say that they are respectively the President and Secretary of **THE HAMLIN SYNDICATE** and that the seal affixed to the foregoing instrument is the corporate seal of said corporation, and that the said instrument was signed and sealed in behalf of said corporation by authority of its board of directors and said **ANSEL OPPENHEIM** and **ARNOLD KALMAN** acknowledged said instrument to be the free act and deed of said corporation.

*Walter Horner*  
Notary Public  
Ramsey Co. Minn.

Accepted and approved this 28th day of May A. D. 1886.

*S. S. Johnson*  
*Paul Starkey*  
Plat Commissioners

I hereby recommend the acceptance of the within plat by the Common Council.

*L. W. Arnold*  
City Engineer


Accepted by the Common Council of the City of St. Paul on the 28th day of May 1886.

*James O'Brien*  
City Clerk.

Taxes paid  
*James O'Brien*  
County Auditor  
Ramsey Co. Minn.

Assessments.  
City Treasurer.  
St. Paul.

CITY TREASURER'S OFFICE  
ST. PAUL, MINN.  
JUN 7 1886  
ASSESSMENTS PAID  
*George Davis*  
CITY TREAS.

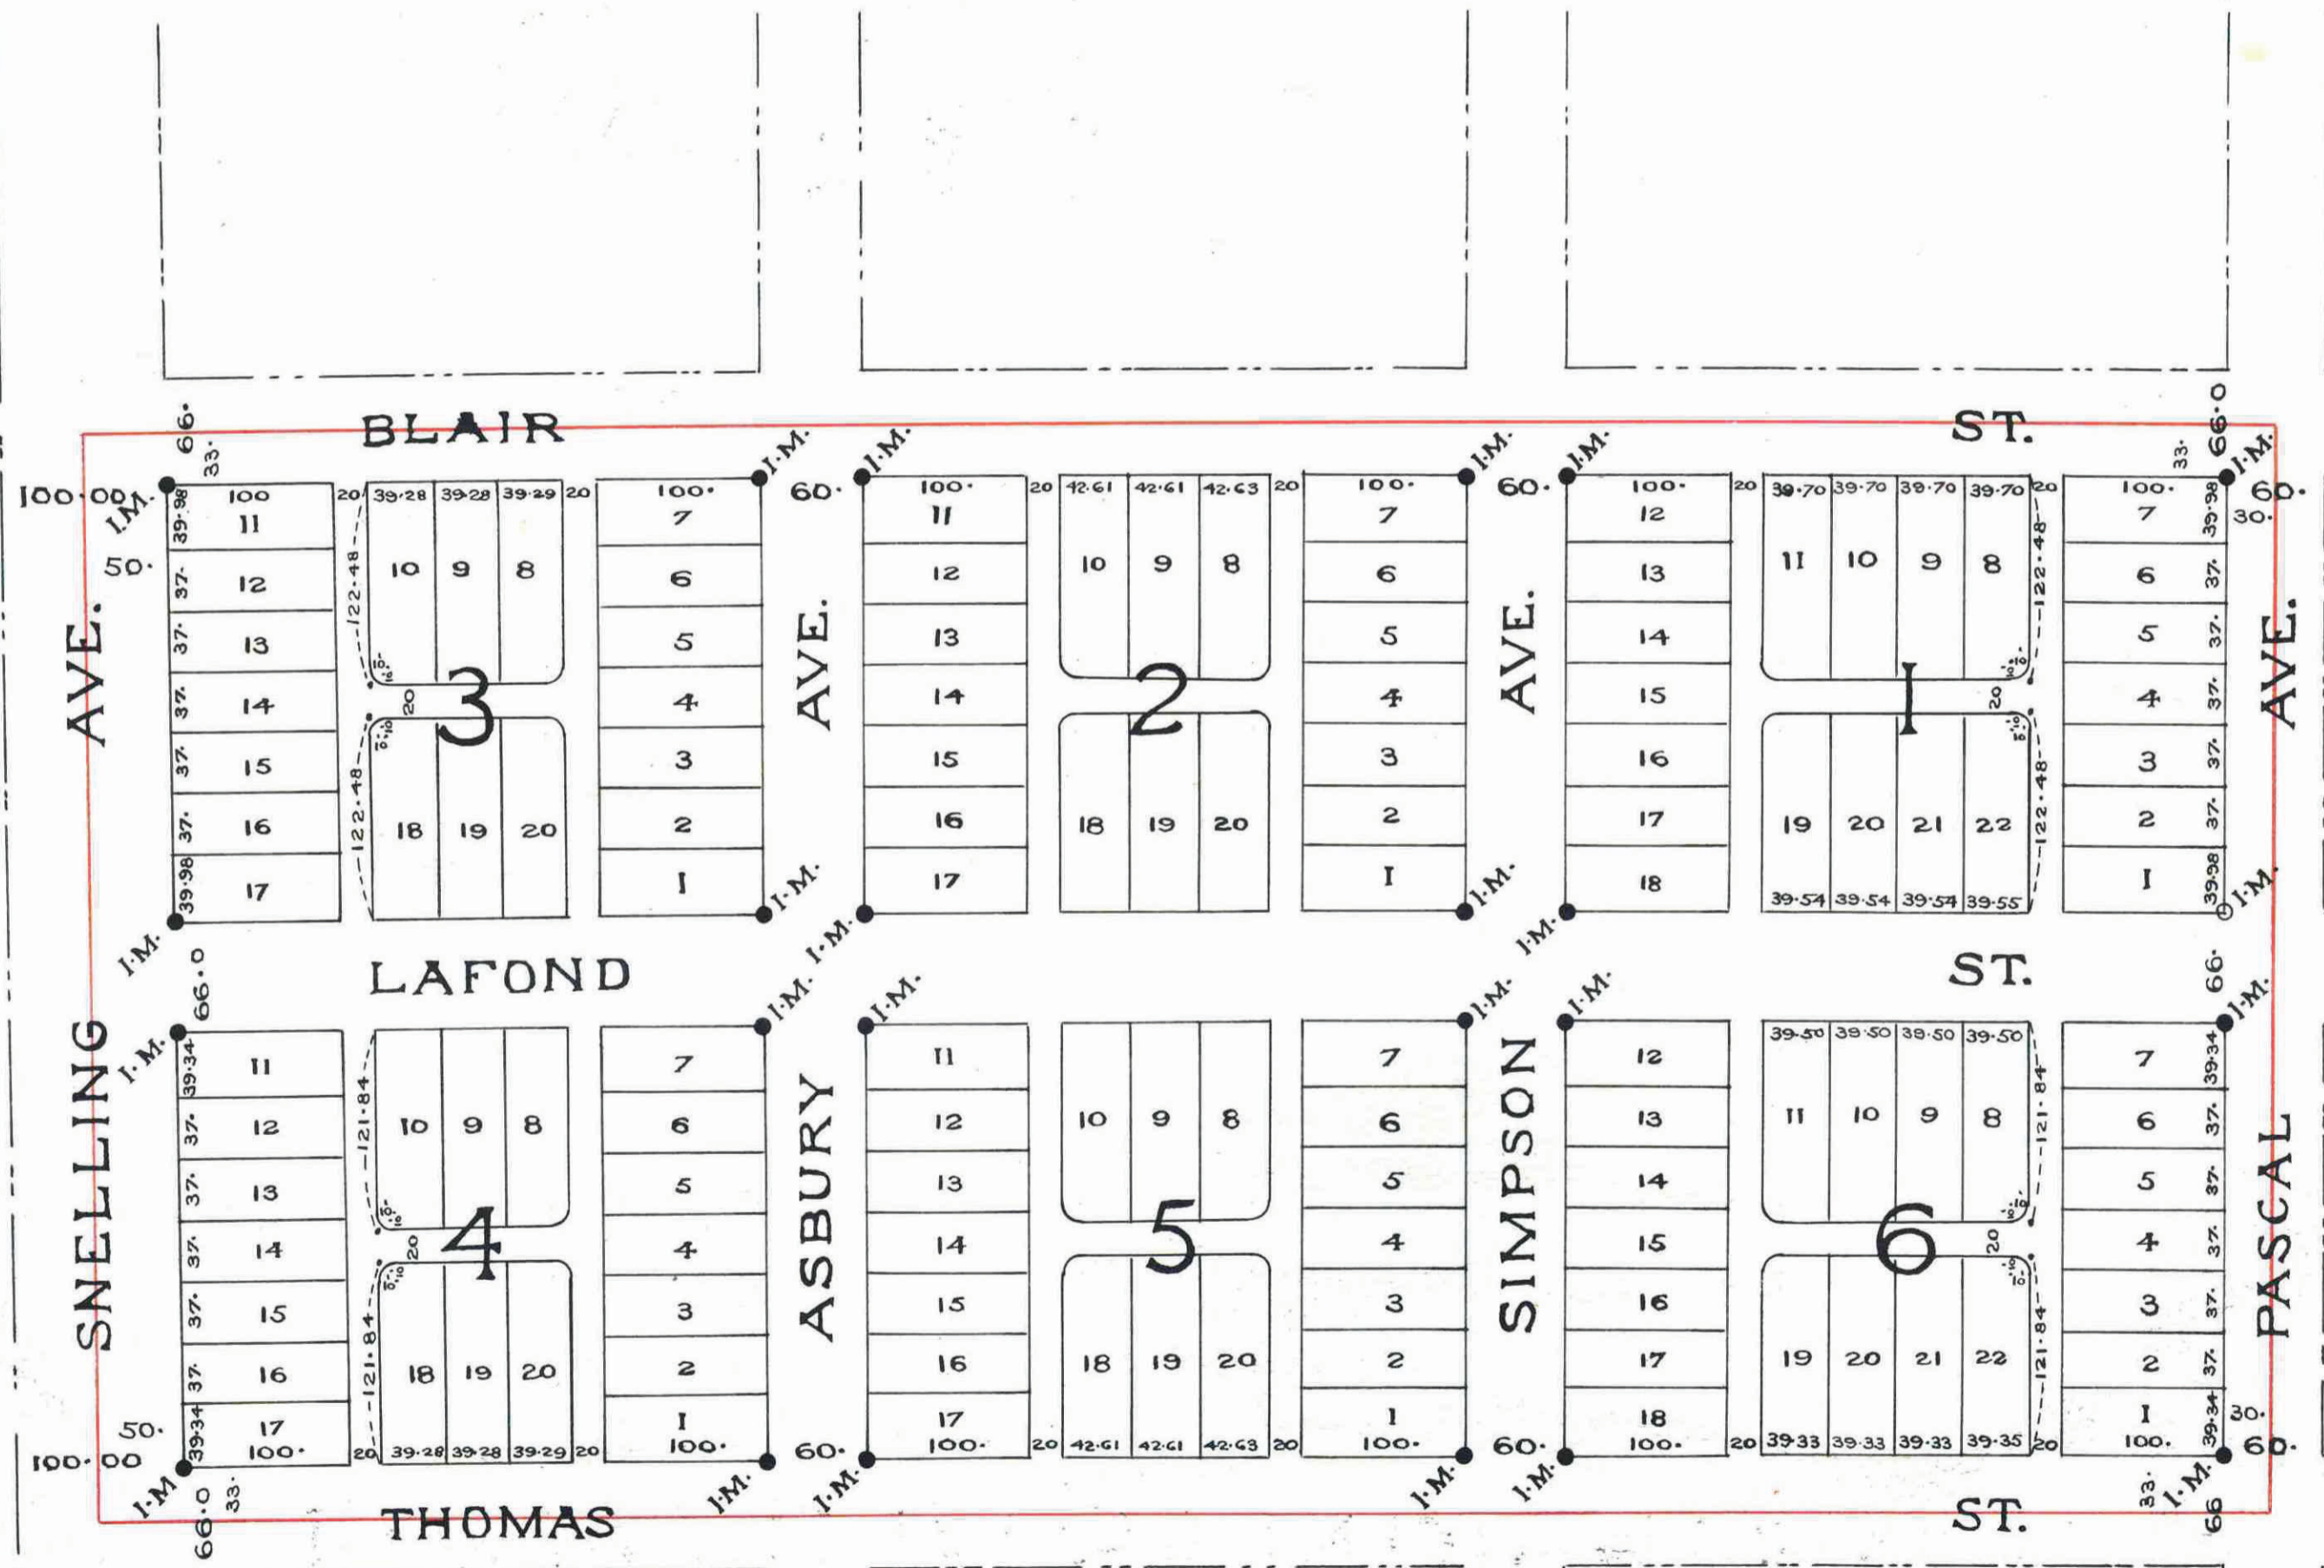

This plat document is an UNOFFICIAL copy of a Subdivision Plat or Registered Land Survey and is made available for information purposes only.  
To obtain an official copy please contact the Ramsey County Recorder's Office.