

Accepted and Approved this 29th day of May A.D. 1886
J.P. Tolson
J.R. Starkley } Plat Commissioners

Taxes paid July 27. 1886.


James O'Brien
County Auditor
Ramsey Co., Minn.
Deputy

Assessments
Accepted by the Common Council
of the City of St. Paul May 6 1886
M. W. ...
City Clerk

JAGGARD'S ADDITION

Co Che
City of St. Paul.
Scale: 1 inch = 100 feet.

Elmer & Morrison
Civil Engineers

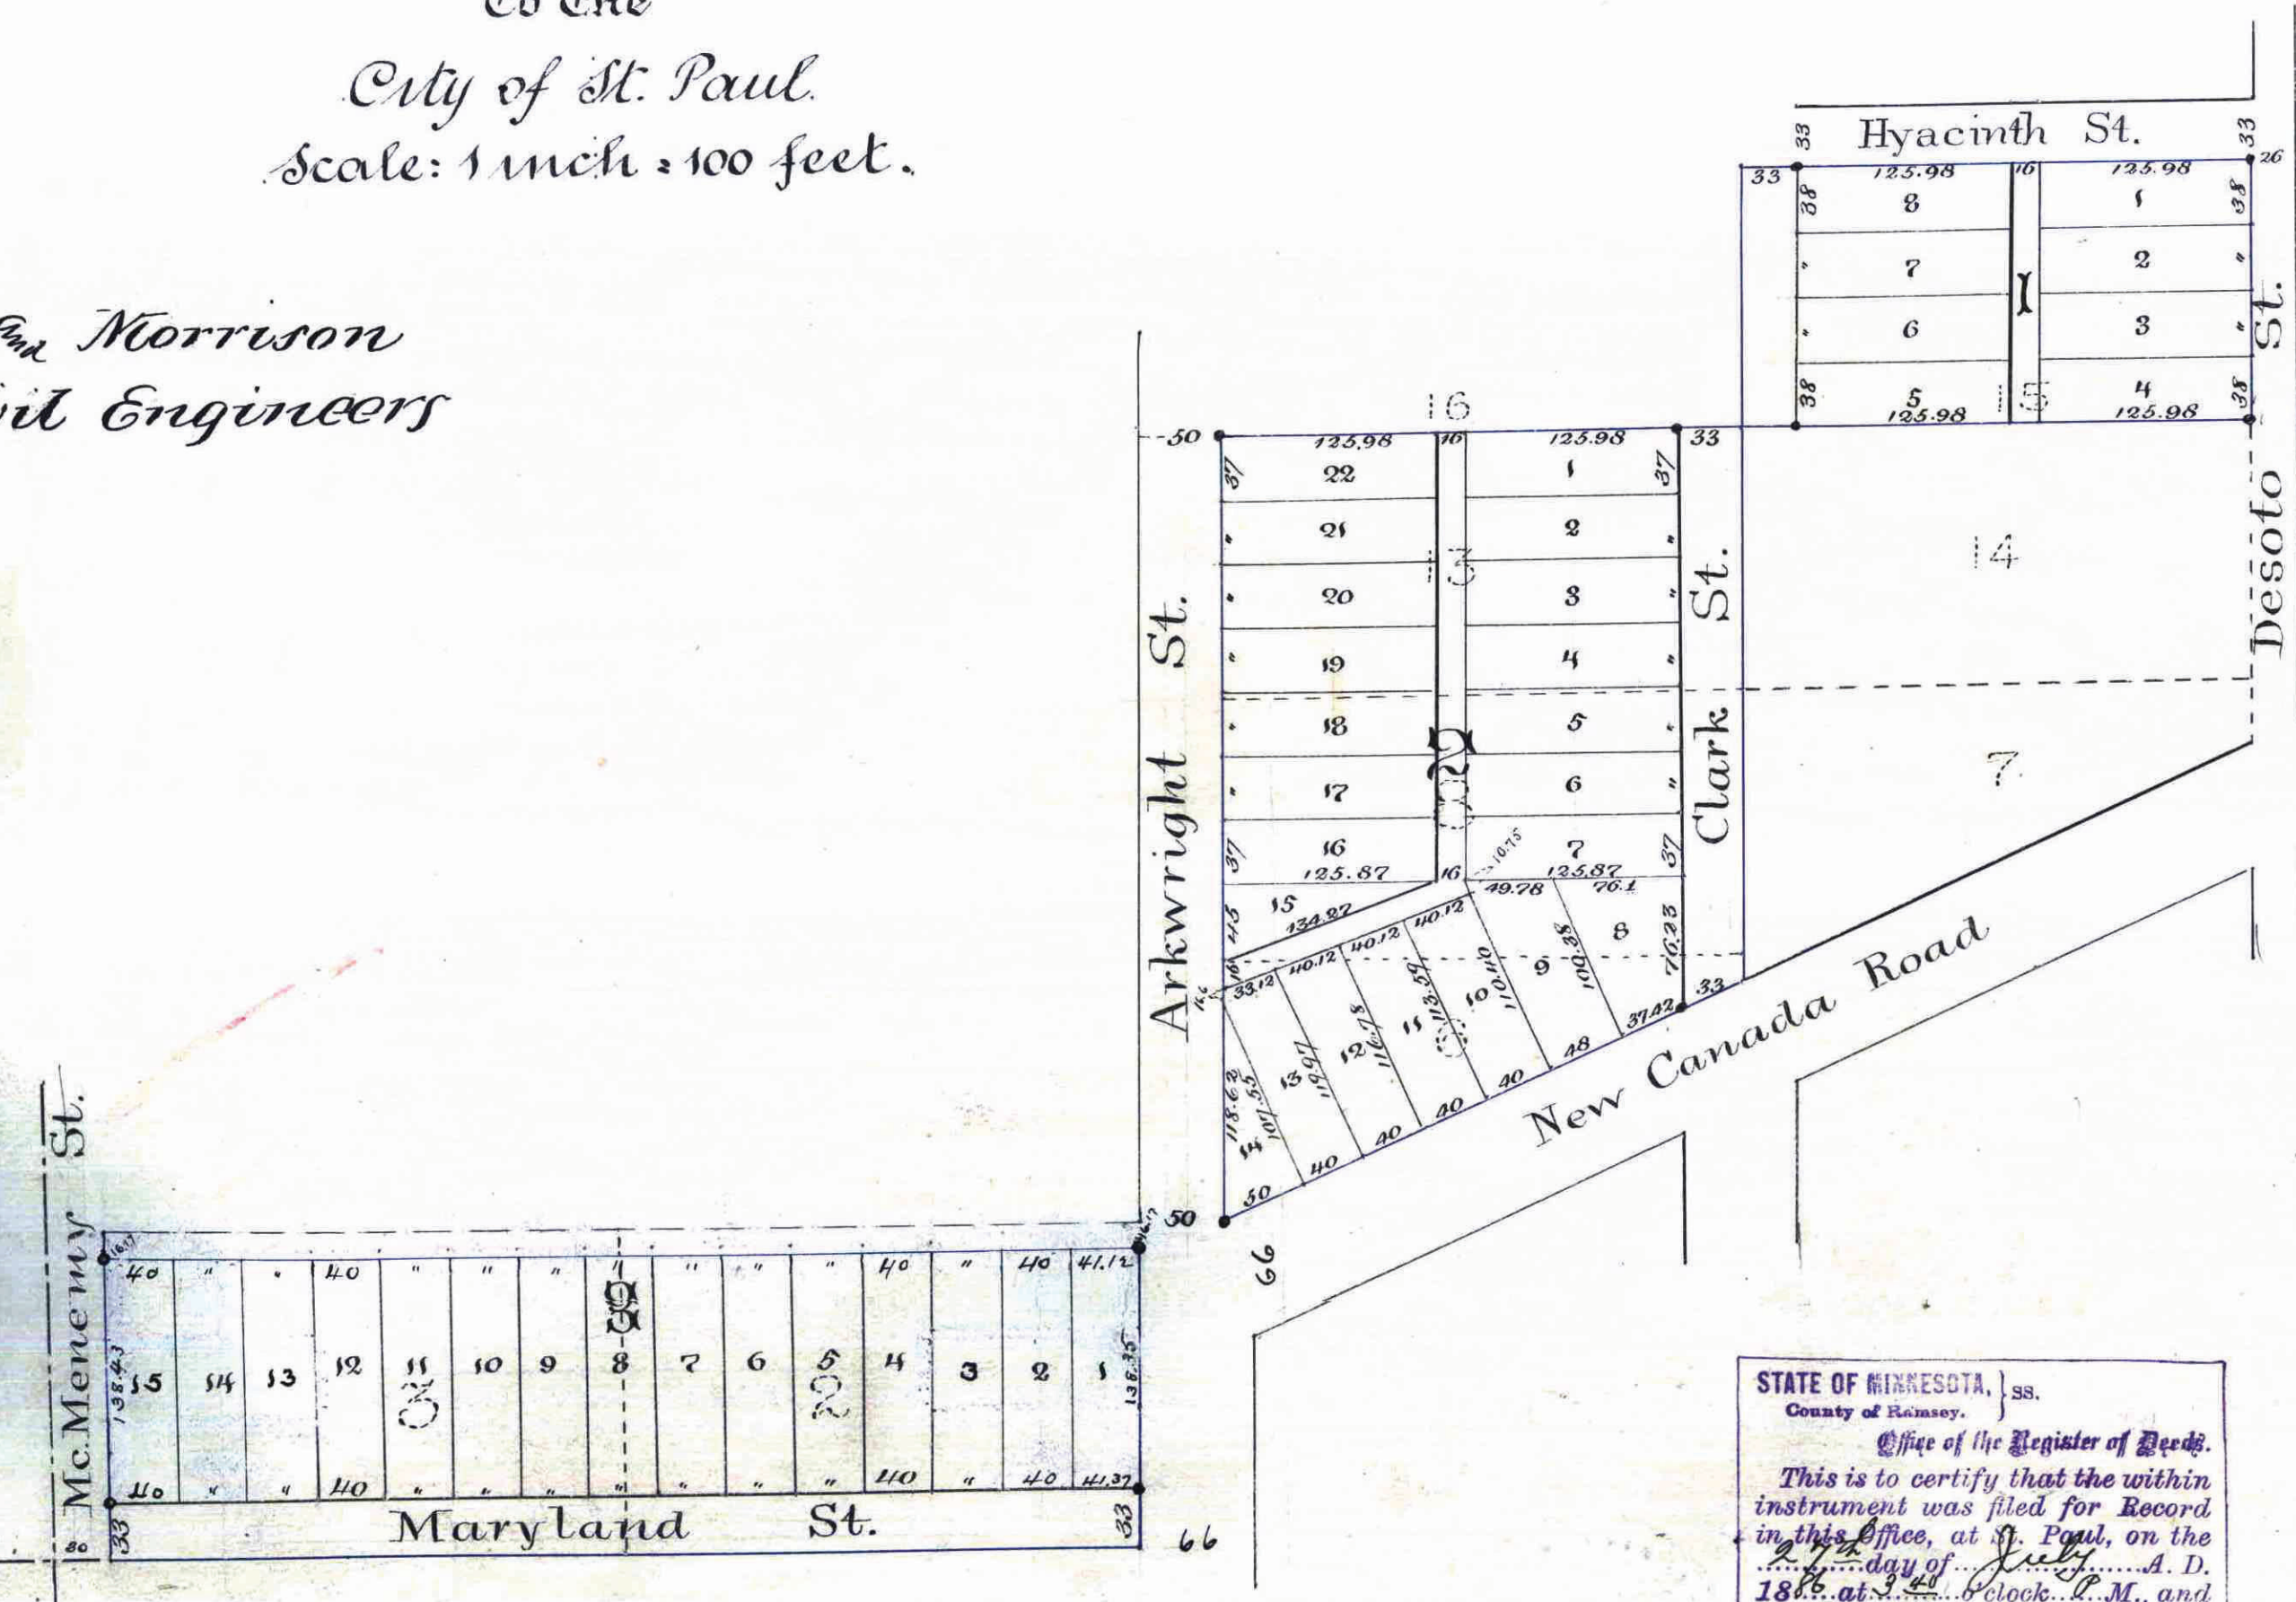

This plat document is an UNOFFICIAL copy of a Subdivision Plat or Registered Land Survey and is made available for information purposes only.
To obtain an official copy please contact the Ramsey County Recorder's Office.

This is to certify that Edwin A. Jaggard, bachelor, owner of Lots Two (2), Three (3), Six (6), Eight (8), Thirteen (13) and Fifteen (15) of Jaggard's Addition, except the north sixteen (16) feet of Lot 3 and the 1/2 acre lot has caused the same to be surveyed and platted as shown by this map and hereafter known as "Jaggard's Addition to the City of St. Paul, and hereby dedicates to the public and for the public use forever all the streets and alleys as hereon indicated

Witness my hand and seal this 25th day of May A.D. 1886
Edwin Jaggard
Notary Public
Ramsey Co., Minn.

County of Ramsey
State of Minnesota }
On this 25th day of May A.D. 1886, personally appeared before the undersigned Edwin A. Jaggard, some well known and acknowledged that he executed the foregoing certificate as his own free act and deed
Sam'l G. Stow
Notary Public
Ramsey Co., Minn.

We hereby certify that we have surveyed and platted the property as described on this map as Jaggard's Addition to the City of St. Paul and have placed iron monuments at the corners of each and every block and the same is correct
Elmer & Morrison
Civil Engineers

County of Ramsey
State of Minnesota }
On this 25th day of May A.D. 1886 personally appeared before the undersigned J. H. Morrison, some well known to be a member of the firm of Elmer and Morrison and acknowledged that he executed the foregoing certificate as his own free act and deed
Thos. B. Wenzel
Notary Public
Ramsey County, Minn.

I hereby recommend the acceptance of the within plat by the Common Council
L. M. Ruddle
City Engineer

STATE OF MINNESOTA, ss.
County of Ramsey.
Office of the Register of Deeds.
This is to certify that the within instrument was filed for Record in this Office, at St. Paul, on the 29th day of July A. D. 1886, at 2 o'clock P. M., and that the same was recorded in Book No. 3 of ...
pages ...
R. R. Wiley
Register of Deeds.

OFFICE OF
COUNTY TREASURER,
ST. PAUL, MINN.
JUL 10 1886
1885 TAX PAID.
M. C. ...
County Treas.

CITY TREASURER'S OFFICE
ST. PAUL, MINN.
JUL 10 1886
TAXES PAID
M. C. ...
City Treas.

• Indicates iron monuments.

few sheets