

ABBOTT AND ANCKER'S REARRANGEMENT.

AKMP

140664


STATE OF MINNESOTA, } ss.
 County of Ramsey, }
 Office of the Register of Deeds.
 This is to certify that the within instrument was filed for record in this office at St. Paul, on the 16 day of July A. D. 1891 at 2 o'clock P.M., and that the same was duly recorded in Book 176 of 176 Pages.

Wm. H. Haas
 Register of Deeds.
 Deputy.

This plat document is an UNOFFICIAL copy of a Subdivision Plat or Registered Land Survey and is made available for information purposes only.

To obtain an official copy please contact the Ramsey County Recorder's Office.

— OF —
 LOTS 1, 2, 3, 28, 29 AND 30 BLOCK 4
 DOUGLAS ADD.
 ST. PAUL — RAMSEY CO.
 MINN.

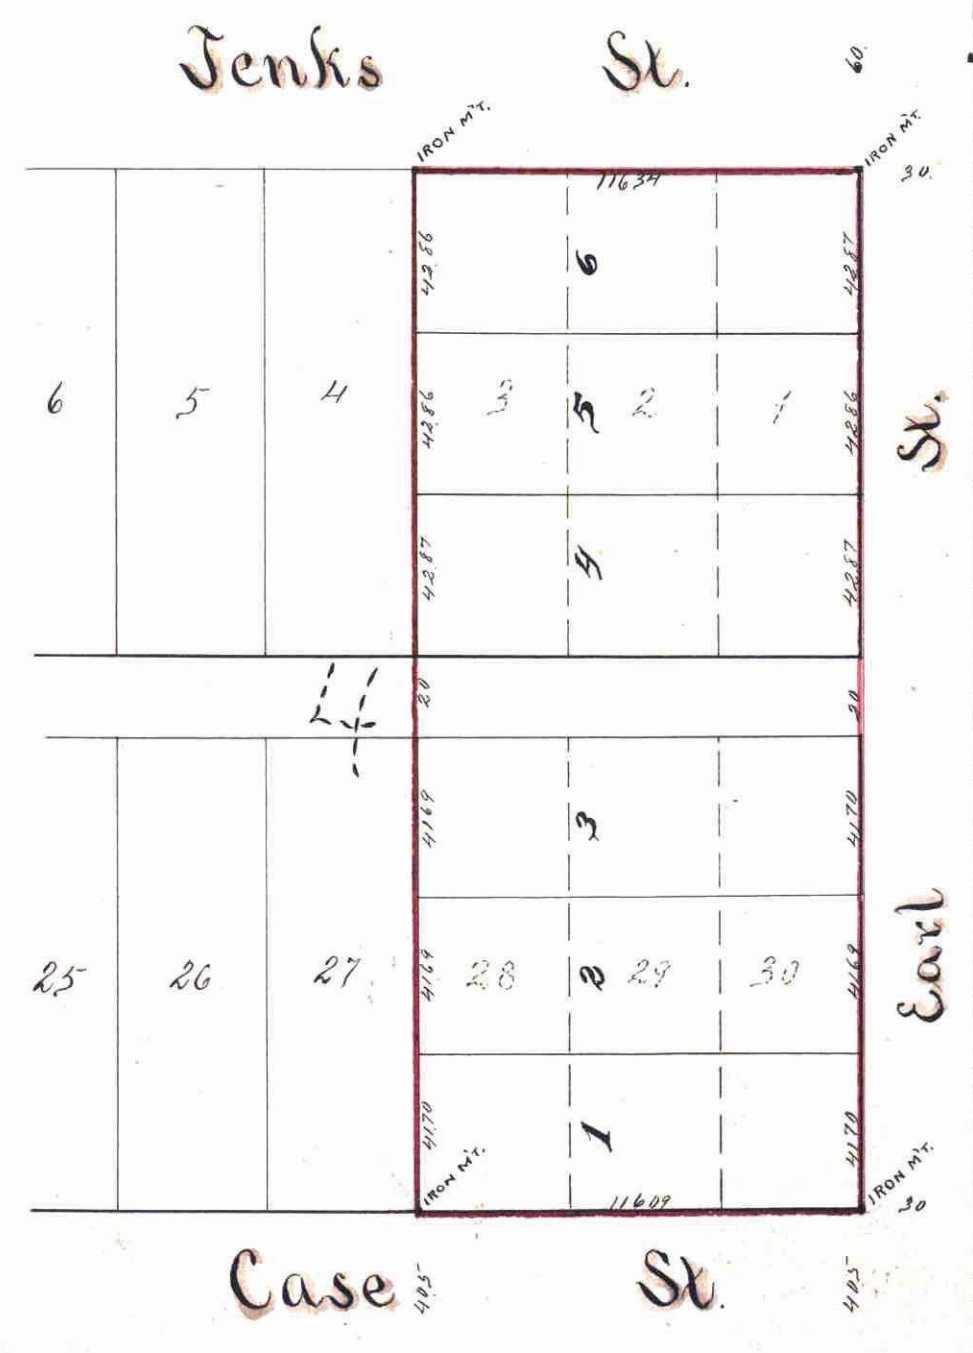

On the 16th day of August 1890, before me personally appeared *Arthur B. Ancker and Jennie D. Ancker* and *Adolph Bitterman and Racie Bitterman* his wife, who executed the foregoing certificate and acknowledged that they executed the same as their own free act and deed and that they were duly married.

We hereby certify to having surveyed and platted the property as described on this map as Abbott and Ancker's Rearrangement of Lots 1, 2, 3, 28, 29 and 30 Block 4 Douglas Addition to St. Paul, Minnesota and have placed iron monuments at the corners as shown on this map and that the same are correct.

Phillips and Merryman
 Surveyors

State of Minnesota }
 County of Ramsey } On this 24th day of July, 1890 before me personally appeared *W. C. Merryman* (of the firm of Phillips and Merryman) to me known to be the person who executed the foregoing certificate and acknowledged that he executed the same as his own free act and deed.

Walter Holovich
 Notary Public
 Ramsey Co. Minn.

This is to certify that *E. J. Abbott and Jennie D. Abbott, his wife, and Jennie C. Ancker and Arthur B. Ancker her husband* and *Adolph Bitterman and Racie Bitterman his wife* proprietors of Lots 1, 2, 3, 28, 29, and 30, Block 4 Douglas Addition to St. Paul, Ramsey County, Minnesota have caused the same to be surveyed and platted and hereafter known as Abbott and Ancker's Rearrangement of Lots 1, 2, 3, 28, 29, and 30, Block 4 Douglas Addition, St. Paul, Ramsey Co. Minn. as shown by this plat, and hereby dedicate to the public and for the public use forever all the streets and alleys as herein indicated.

Witness our hands and seals this 24th day of September 1890.

In presence of
E. J. Abbott
Jennie D. Abbott
Jennie C. Ancker
Arthur B. Ancker
Adolph Bitterman
Racie Bitterman

State of Minnesota }
 County of Ramsey } On this 24th day of September 1890 before me personally appeared *E. J. Abbott and Jennie D. Abbott, his wife, and Jennie C. Ancker and Arthur B. Ancker her husband* to me known to be the persons who executed the foregoing certificate and acknowledged that they executed the same as their own free act and deed.

W. P. Madell
 Notary Public
 Ramsey Co. Minn.

Accepted by the Common Council of the City of St. Paul on the 16 day of June 1890.

Wm. H. Haas
 City Clerk

Accepted and approved this 7th day of July 1891.

Office of County Treasurer,
 ST. PAUL, MINN.
 JUL 7 1891
 1890 TAX PAID.
 L. V. NELSON, County Treasurer.

Wm. H. Haas
Wm. A. Jones
L. V. Nelson
 Plat Commissioners
 City Engineer.