


# ROGERS & HENDRICKS'

## ACRE LOTS

### No 2.

29

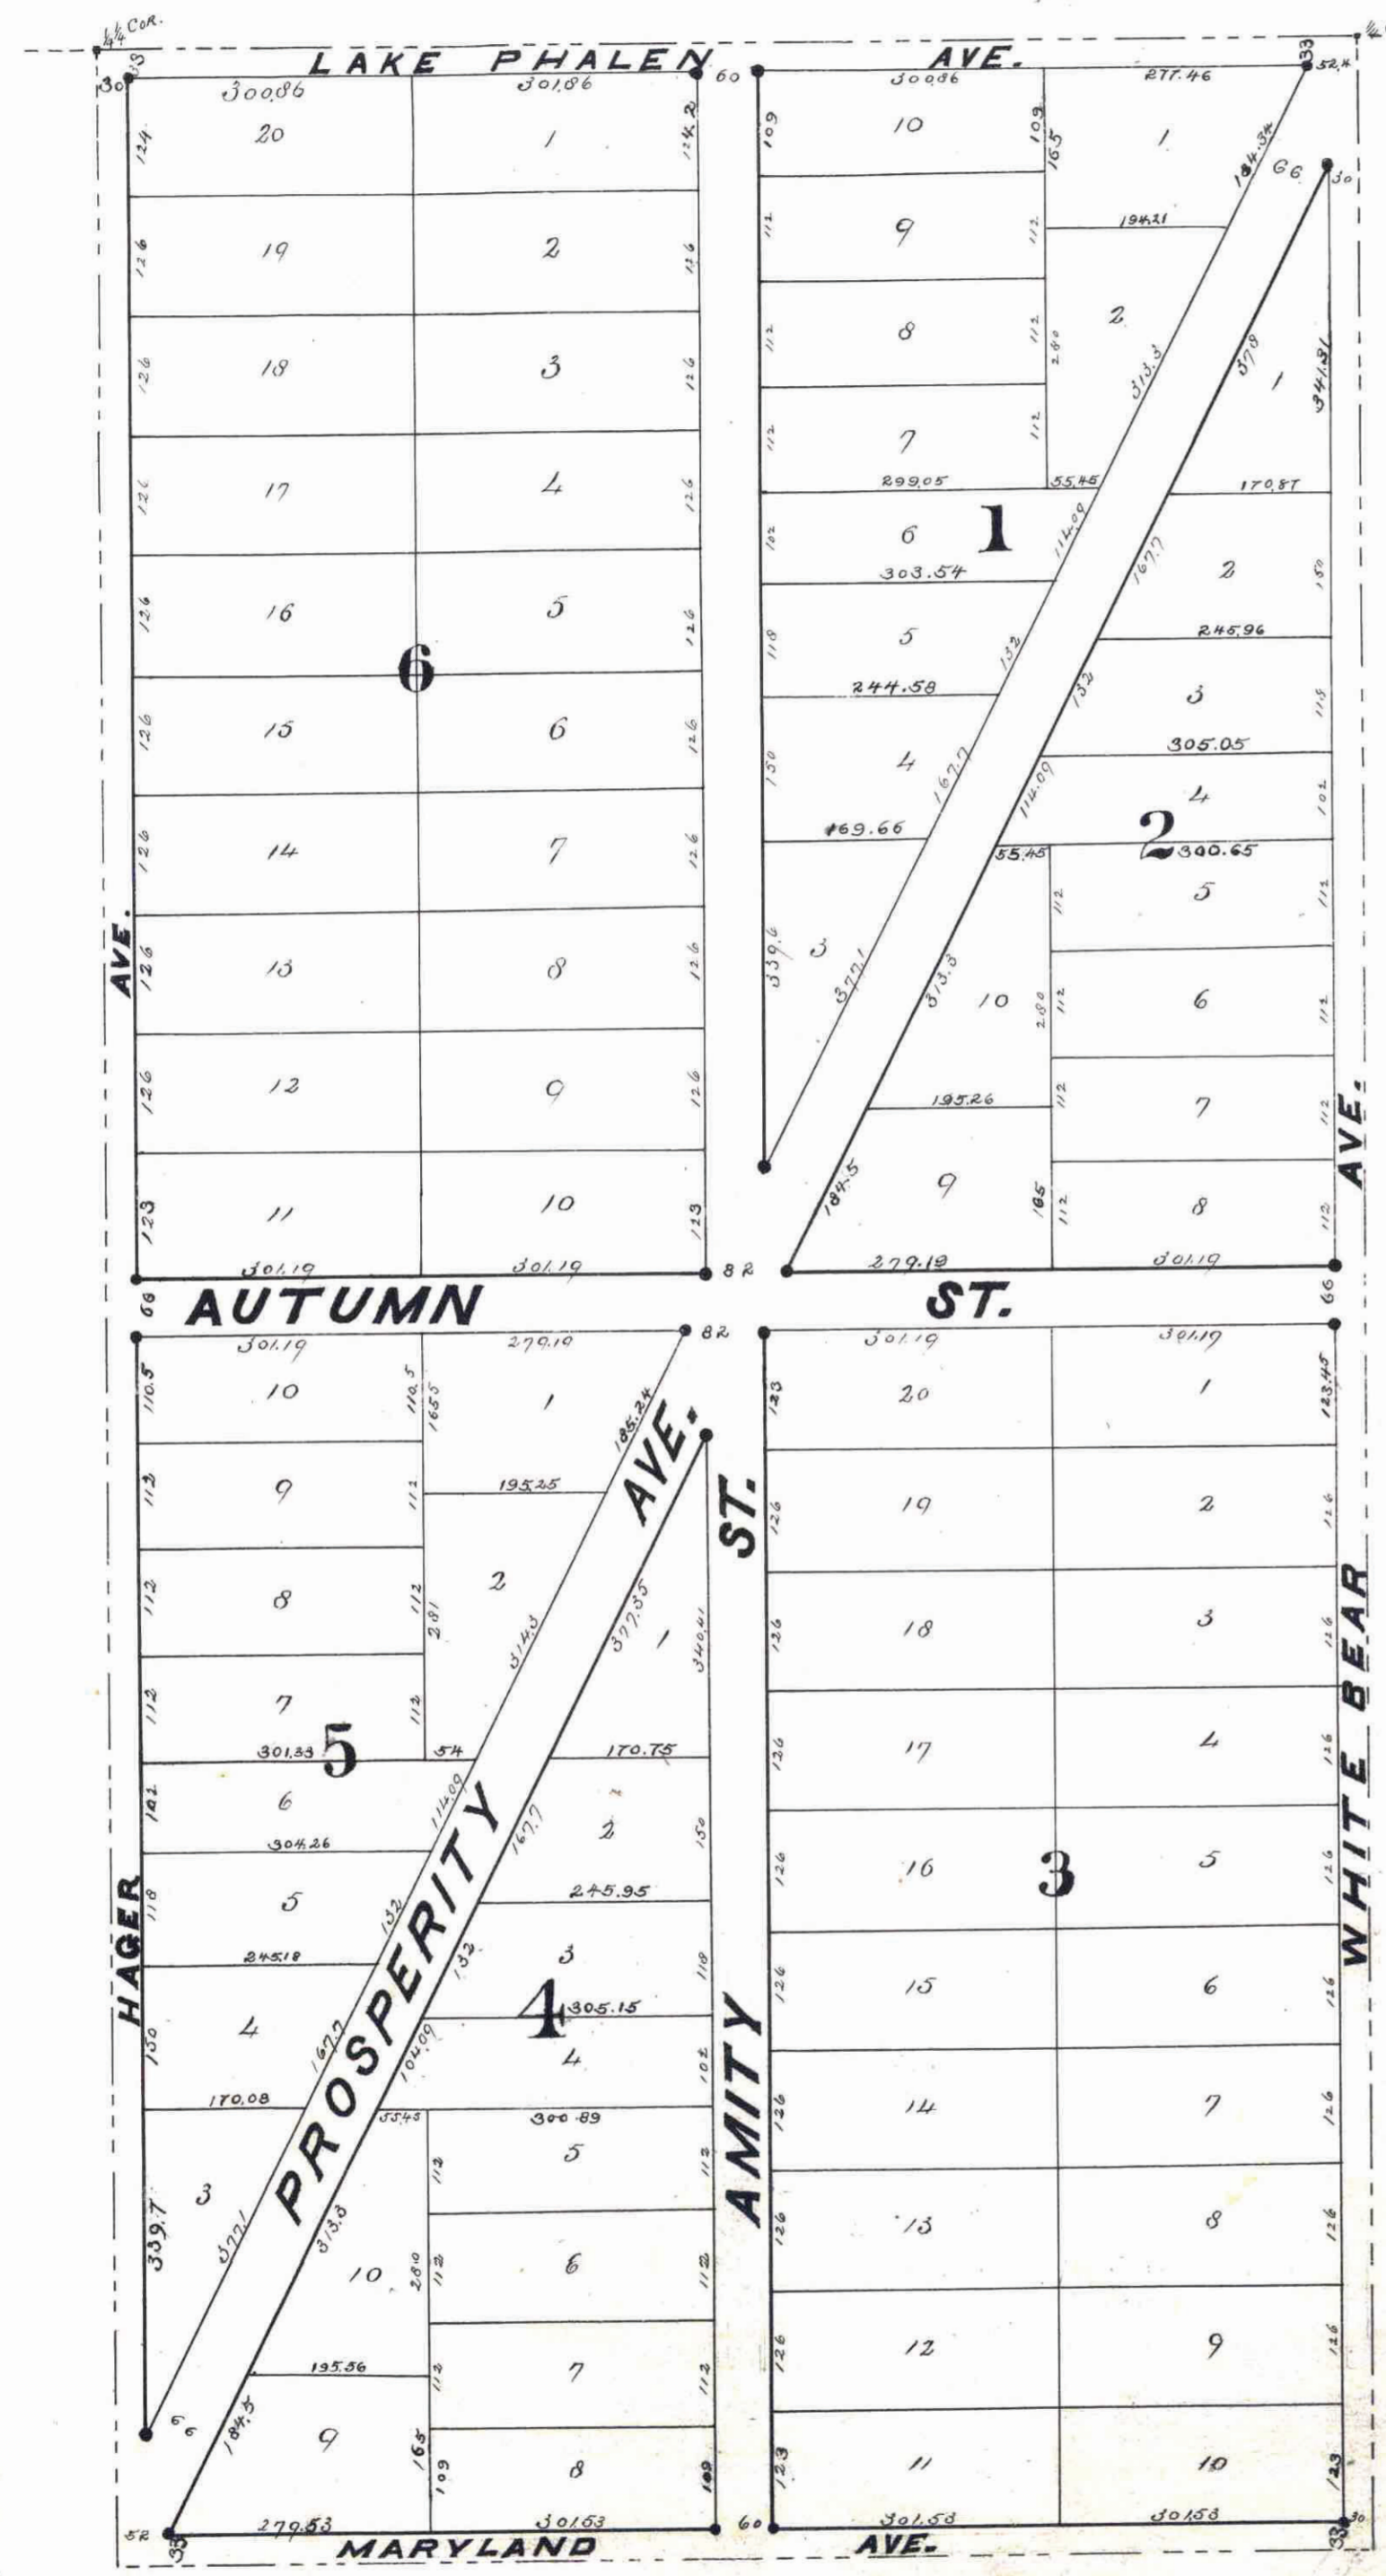

SCALE 1IN. = 180FT.  
• = IRON CORNER

This plat document is an UNOFFICIAL copy of a Subdivision Plat or Registered Land Survey and is made available for information purposes only.

To obtain an official copy please contact the Ramsey County Recorder's Office.

STATE OF MINNESOTA, ss.  
County of Ramsey.  
Office of the Register of Deeds.  
This is to certify that the within instrument was filed for Record in this Office, at St. Paul, on the 11<sup>th</sup> day of Oct<sup>r</sup>, 1884, at 4 o'clock P. M., and that the same was duly recorded in Book V of Plats, pages 29.

R. C. Wiley  
By: [Signature]

I certify that I have surveyed and platted the East one half of the South West one quarter of Section 22, Township 29 Range 22 West of the 4<sup>th</sup> Principal Meridian, as Rogers and Hendricks Acre Lots Number 2, and have placed iron monuments at the corners as shown on this plat. That this is a correct plat of said survey.

H. L. Phillips  
Surveyor

State of Minnesota }  
County of Ramsey }  
On this 2<sup>nd</sup> day of Oct<sup>r</sup> 1884 personally appeared before me W. L. Phillips to me well known to be the identical person who surveyed the above described piece of land and executed the above certificate, and acknowledged said certificate to be correct and his free and lawful act.

W. L. Phillips  
Notary Public  
Ramsey County

We the undersigned owners of the East one half of the South West one quarter of Section 22 Township 29 Range 22 West of the 4<sup>th</sup> Principal Meridian hereby certify that we have caused the same to be surveyed and platted as Rogers and Hendricks Acre Lots Number 2, and we hereby dedicate to the public and for the public use forever the straits as on this plat laid out and indicated.

In witness whereof we have placed our hands and seals on the 11<sup>th</sup> day of Sept. 1884.

In the presence of  
W. L. Phillips }  
J. Cabaniss. }

State of Minnesota }  
County of Ramsey }  
On this 11<sup>th</sup> day of Sept. 1884 personally appeared before me Josias A. Rogers and Bill J. Rogers his wife and William Hendricks and Grace H. Hendricks his wife to me well known to be the identical persons who executed the above certificate, and acknowledged the same to be their free act and deed.

Josias A. Rogers (Seal)  
Bill J. Rogers (Seal)  
William Hendricks (Seal)  
Grace H. Hendricks (Seal)  
Edward G. Rogers (Seal)  
Mary M. Rogers (Seal)

W. L. Phillips  
Notary Public  
Ramsey Co.  
Minn.

State of Minnesota }  
County of Ramsey }  
On this 8<sup>th</sup> day of October, 1884, personally appeared before me Edward G. Rogers and Mary M. Rogers his wife, to me well known to be identical persons who executed the above certificate, and they each acknowledged the same to be their free act and deed.

E. G. Rogers  
Mary M. Rogers  
Notary Public  
Ramsey County,  
Minnesota.

Approved by the Plat Commission on the 11<sup>th</sup> day of Oct<sup>r</sup> 1884

L. J. Johnson  
James Starkey  
Plat Commission

St. Paul, Minnesota }  
Oct 11 1884 } Taxes paid and transfer entered

J. M. Coady  
County Auditor  
Ramsey Co.