


140930  
 STATE OF MINNESOTA, ss.  
 County of Ramsey,  
 Office of the Register of Deeds.  
 This is to certify that the within instrument was filed for record in this office at St. Paul, on the 25th day of March, A. D. 1891, at 11 o'clock A.M., and that the same was duly recorded in Book 136 of Plat Pages 2  
Mark Fass  
 Register of Deeds.  
 Deputy.

# Pelzel's Subdivision of Lot 3 of Block 2 of Saint Paul North Out Lots

**RAMSEY COUNTY**  
 This plat document is an UNOFFICIAL copy of a Subdivision Plat or Registered Land Survey and is made available for information purposes only. To obtain an official copy please contact the Ramsey County Recorder's Office.

I hereby certify to having surveyed and platted the property as described in this map as Pelzel's Subdivision of Lot 3 of Block 2 of Saint Paul North Out Lots and have placed iron monuments at the corners of each and every block as shown on this map and the same is correct.

State of Minnesota } ss.  
 County of Ramsey }  
 On this 25th day of March 1891 personally appeared before me the undersigned Ed. Kainch to me well known, and acknowledged that he executed the foregoing certificate as his own free act and deed  
Ed. Kainch  
 Surveyor  
 Notary Public  
 Ramsey Co. Minn.

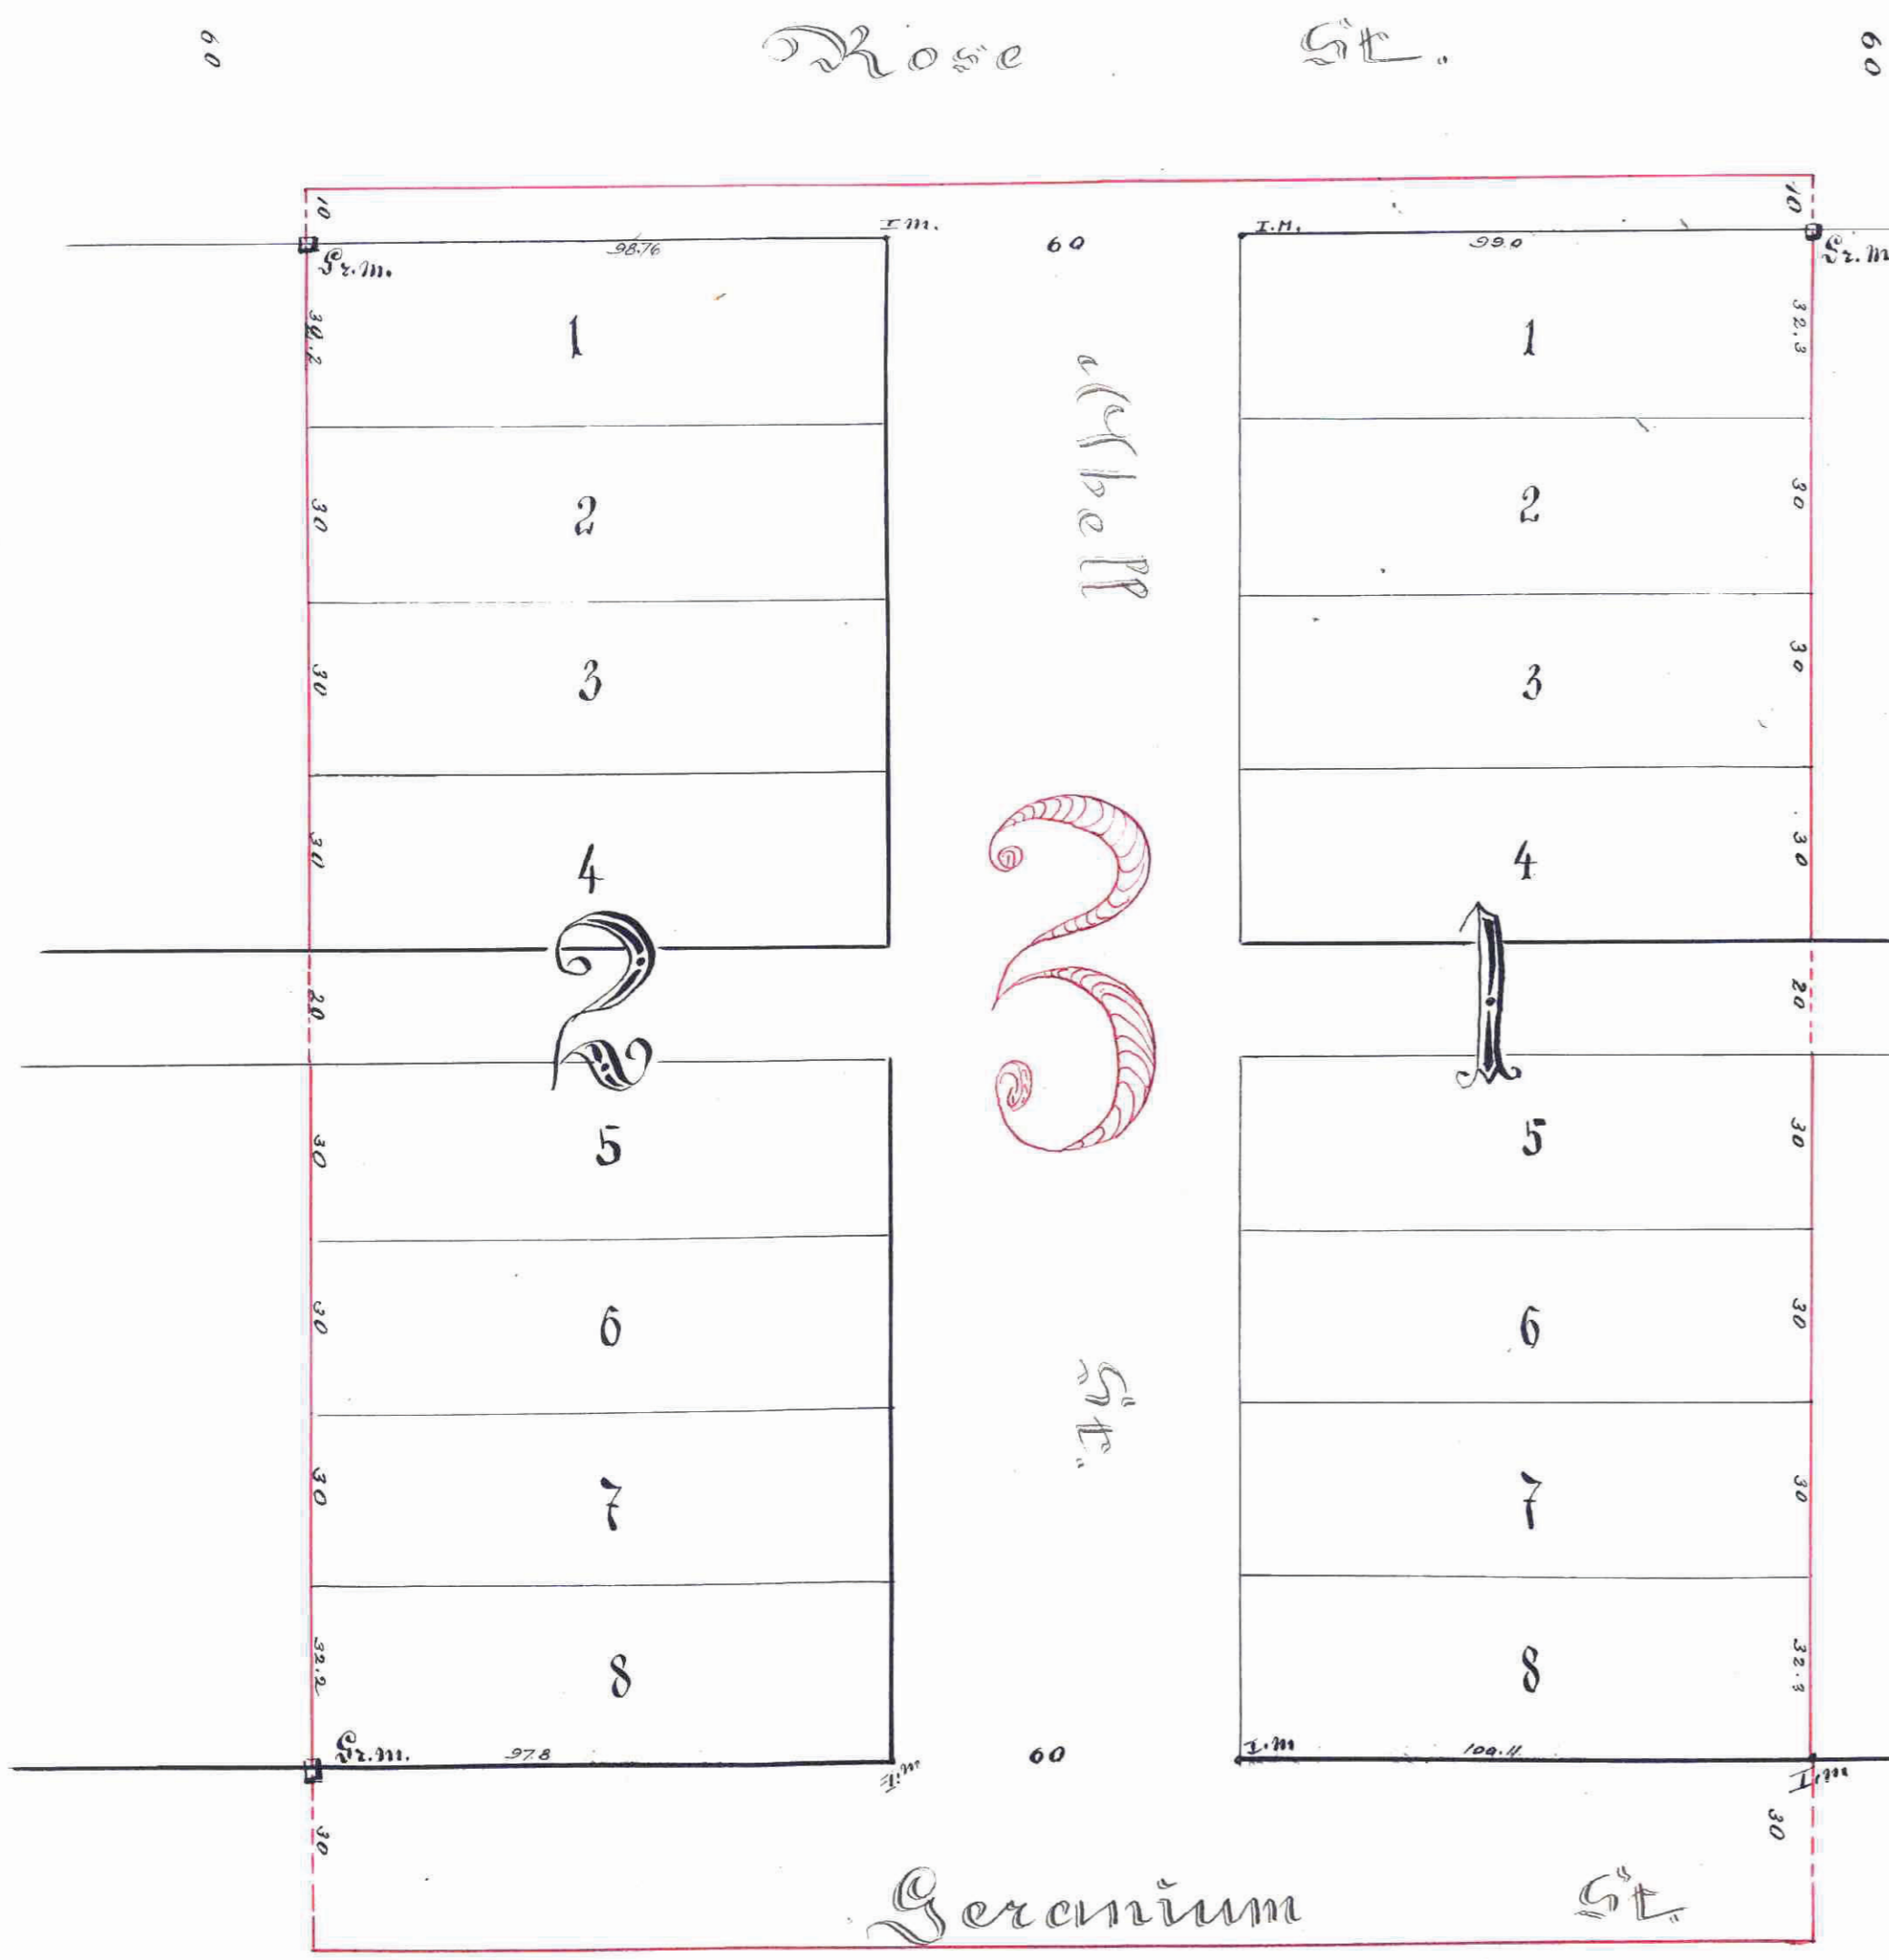

This is to certify that (Mrs Pelzel (widow) proprietor of Lot 3 Block 2 of Saint Paul North Out Lots have caused the same to be surveyed and platted and hereafter known as Pelzel's Subdivision of Lot 3 of Block 2 of Saint Paul North Out Lots, as shown by this plat and hereby dedicate to the public and for the public use forever all the streets and alleys as herein indicated  
 Witness my hand and seal, this 26th day of March 1891  
 in presence of  
Ed. Kainch  
Thos. Passavant  
 Notary Public

State of Minnesota } ss.  
 County of Ramsey }  
 On this 26th day of March 1891 personally came before me the undersigned (Mrs Pelzel to me well known and he acknowledged that he executed the foregoing certificate for the uses and purposes therein expressed as his own free act and deed  
Mrs. Pelzel  
 Notary Public  
 Ramsey County Minnesota

I hereby release all streets and alleys of the above Pelzel's Subdivision from the mortgage given to me by Mrs Pelzel and recorded in Book 208 on page 136 in the register of deeds office at the County of Ramsey and  
 State of Minnesota  
John H. Ives  
William C. Burton  
W. W. Kendall  
 Plat Commissioners

State of Massachusetts } ss.  
 Norfolk County }  
 On this 27th day of April 1891 personally appeared before me the undersigned Sarah Clark to me well known and acknowledged that she executed the foregoing certificate as her own free act and deed  
Sarah Clark  
 Notary Public  
 Norfolk County Mass.

Accepted and approved this 11th day of July 1891  
John H. Ives  
William C. Burton  
W. W. Kendall  
 Plat Commissioners

Office of County Treasurer  
 JUL 11 1891  
 1890 TAX PAID  
 A. N. NELSON, County Treasurer.

JUL 11 1891  
 M. F. [unclear] County Auditor  
[Signature]

CITY TREASURER'S OFFICE  
 ST. PAUL MINN.  
 JUL 19 1891  
 ASSESSOR'S OFFICE  
[Signature]

Accepted by the  
 Council of the City of St. Paul  
 on June 20 1891  
[Signature]  
 City Clerk