

STUART'S
REARRANGEMENT OF BLOCK 68
OF BROWN & JACKSON'S ADDITION
TO WEST SAINT PAUL

This plat document is an UNOFFICIAL copy of a Subdivision Plat or Registered Land Survey and is made available for information purposes only.

To obtain an official copy please contact the Ramsey County Recorder's Office.



I hereby certify that I have surveyed and platted the property described on this map as Stuart's Rearrangement of Block 68 of Brown & Jackson's Addition to West Saint Paul Minnesota and have placed iron monuments at the corners as shown on this map and the same is correct.

T. D. Hawley, Surveyor.

We the undersigned owners of Block 68 of Brown and Jackson's Addition to West Saint Paul Minnesota do hereby certify to having caused the same to be surveyed and platted as Stuart's Rearrangement of Block 68 of Brown and Jackson's Addition to West Saint Paul Minnesota and do hereby dedicate to the public and for the public use forever the street as on this plat laid out and designated.

In witness whereof we have set our hands and seals this 7th day of December, 1883.

In the presence of:

J. R. M^r Murrain
W. A. Brown

I further certify that I have examined the above map and recommend its approval. Nov 20 - 1883.


W. A. Brown
City Engineer.

Approved this 10th day of Nov^r 1883.

J. J. Holson
A. Van Slyke
Plat Commission

Accepted by the Common Council of the City of St. Paul, this 15th day of Nov^r 1883.

W. B. Greider
City Clerk, City of St. Paul.

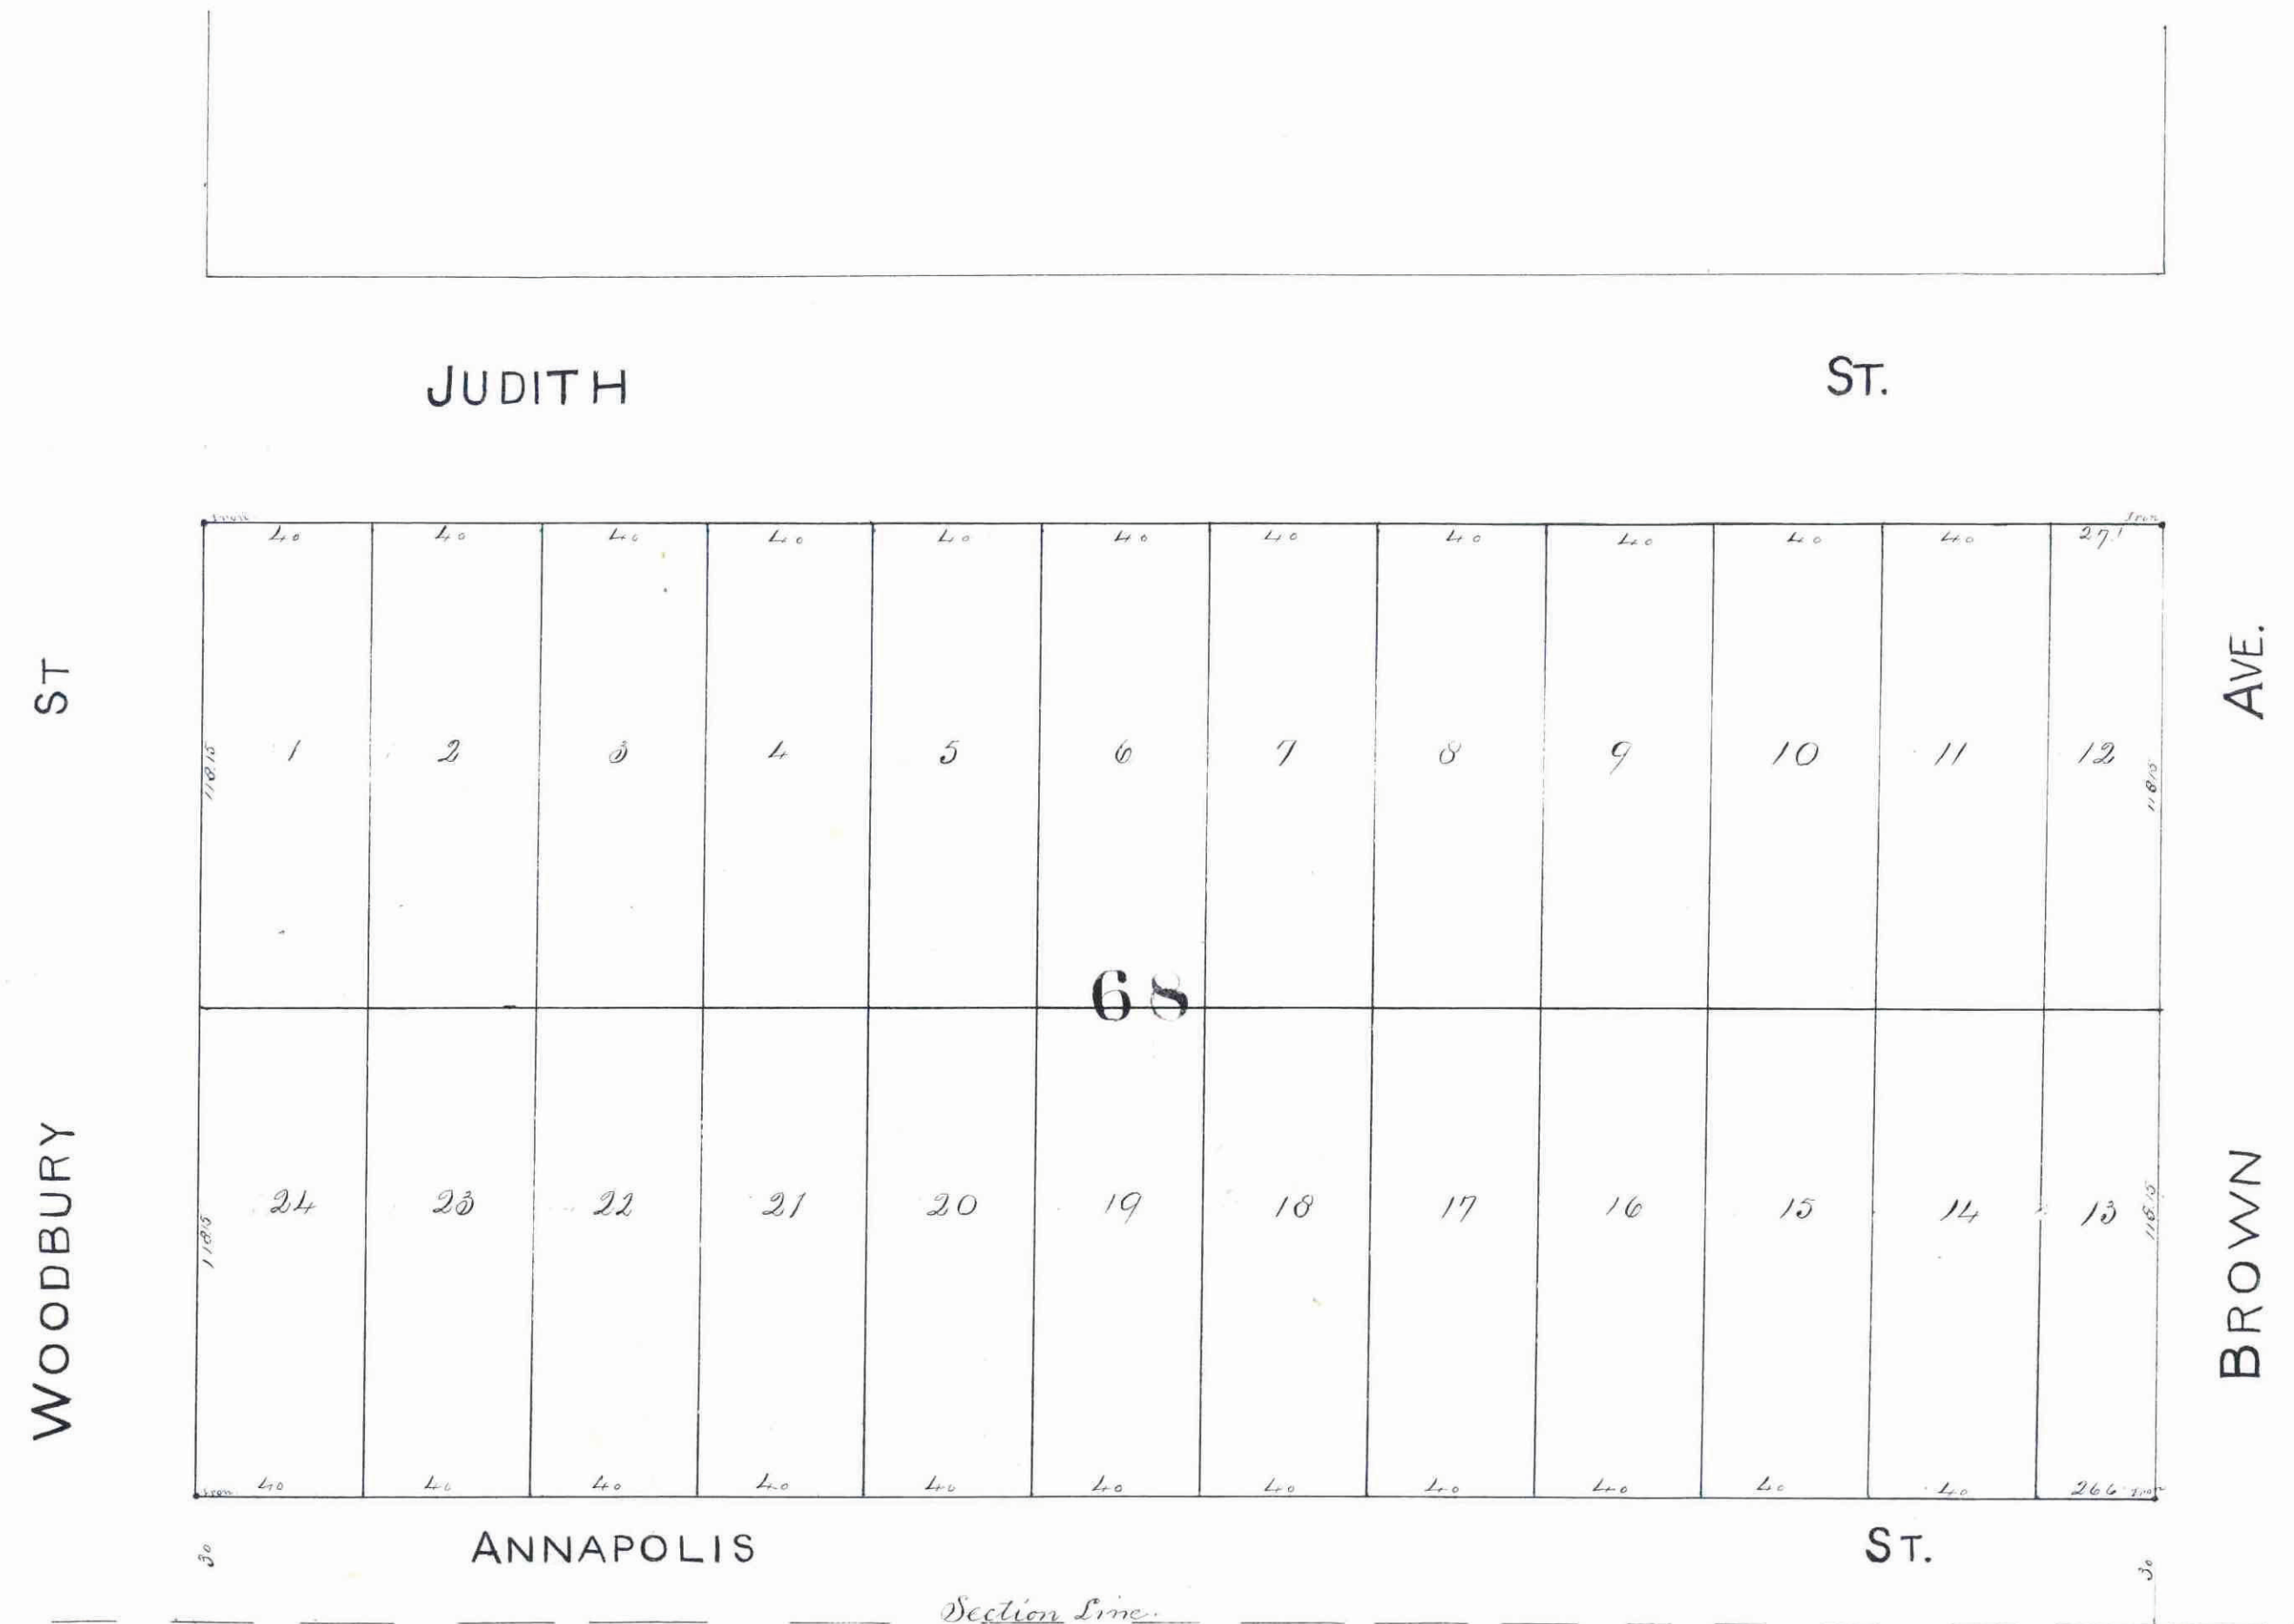

State of Minnesota ss.
County of Ramsey

On the 7th day of Nov^r 1883 Personally appeared before me *Archib^d G. Stuart* and *Frank R. P. Brien* to me well known to be the identical persons who executed the above certificate and acknowledged the same to be their free act and deed.

M. S. S. S.
Notary Public
Ramsey County.

CITY TREASURER'S OFFICE
ST. PAUL, MINN.
NOV 21 1883
PAID
1.50

1883
Dec 15
1.50
T. D. Hawley

Taxes paid & transferred
A. E. Hawley 18th 1883
T. D. Hawley
County Auditor